




TIME : 7:47:24 AM  
 PLOTTED : 27-MAR-2015  
 PATH & FILENAME: Bridge/TH/019/4004/112/Aesthetic/br40009\_aes concept.dgn  
 FILENAME: IP\_PWP-d1378858-br40009\_aes concept.dgn

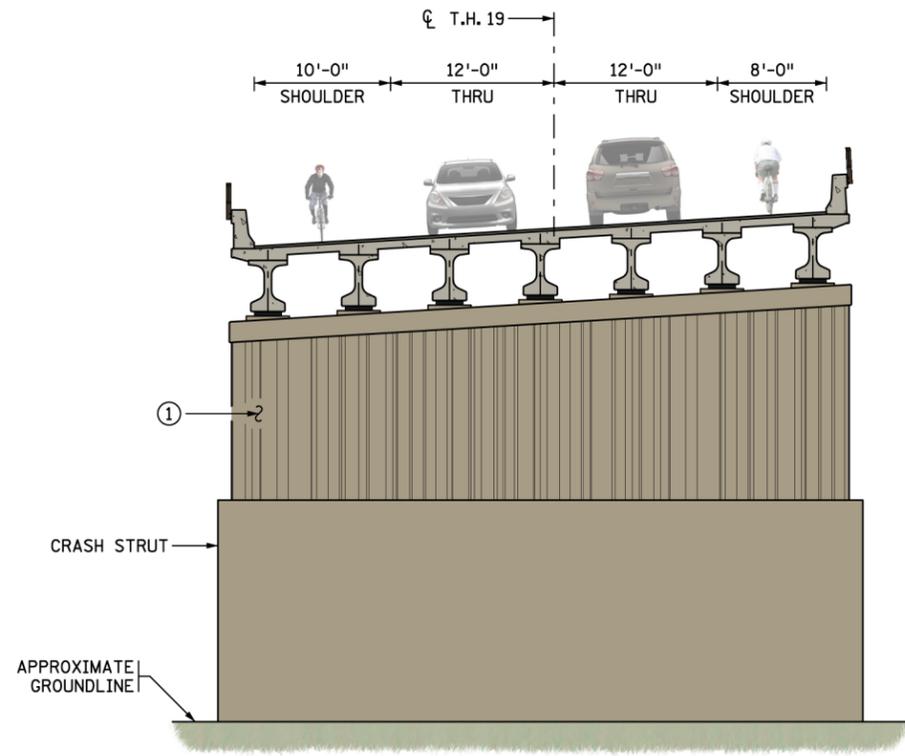

**ELEVATION VIEW A-A**  
PIER ELEVATION

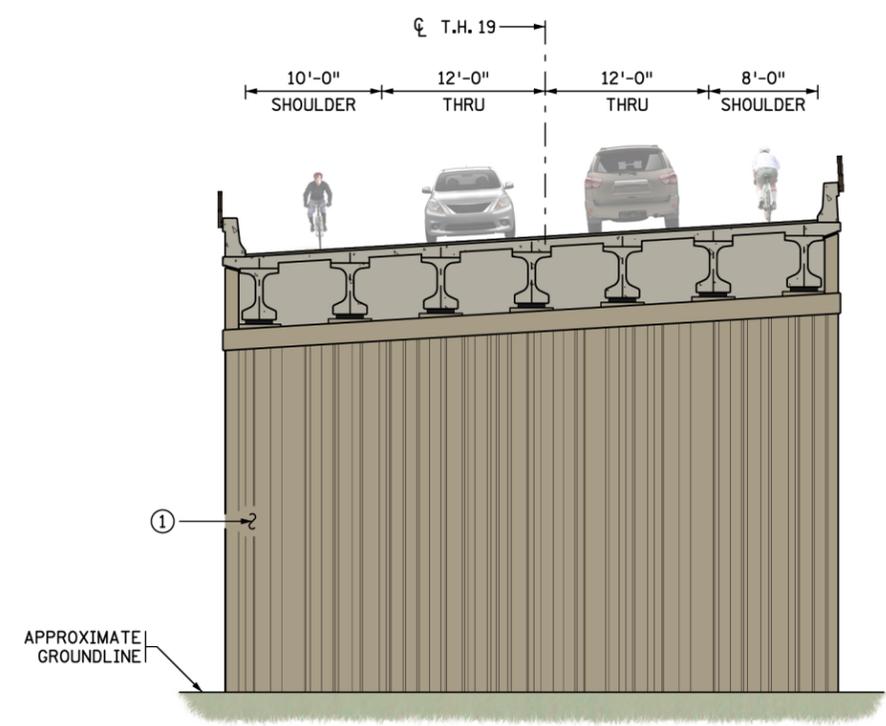

**ELEVATION VIEW B-B**  
NORTH ABUTMENT FACE SHOWN

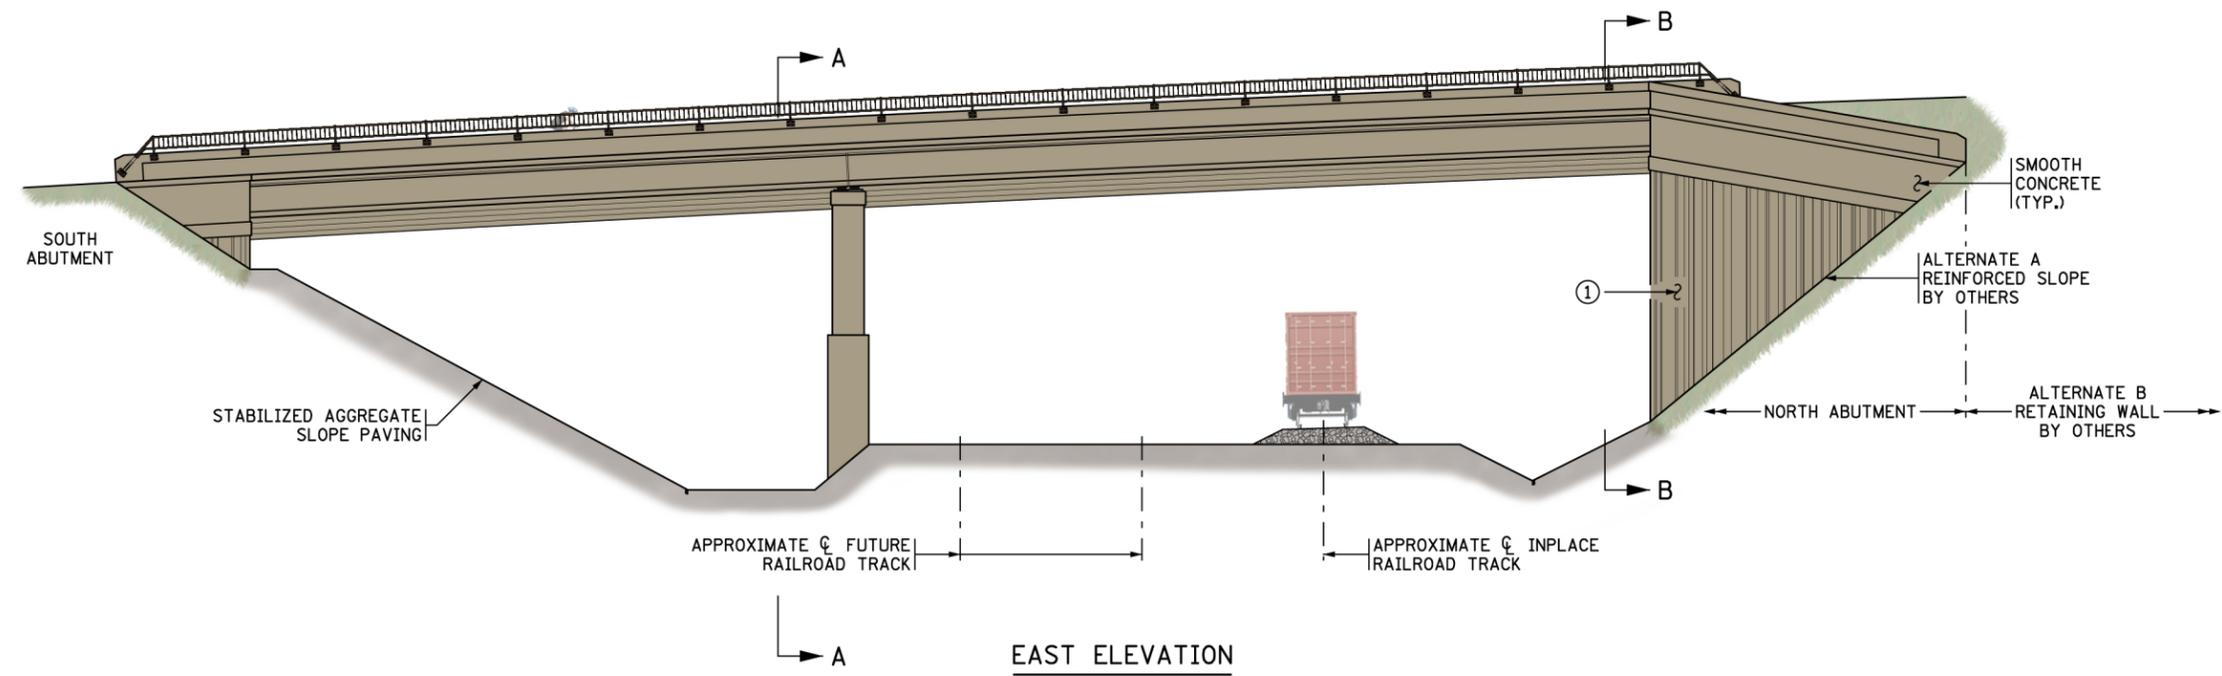

**EAST ELEVATION**

① ARCHITECTURAL CONCRETE TEXTURE (RANDOM BATTEN)

DRAWING IS BASED ON DESIGN INFORMATION AVAILABLE MARCH 2015 AND MAY NOT NECESSARILY REPRESENT THE FINAL APPEARANCE.

<b>AESTHETIC CONCEPT</b>		DR: M.A.S.	CHK:	<b>BRIDGE NO.</b> 40009
STATE PROJECT NO. 4004-40009		SHEET NO. 1 OF 1 SHEETS		