






SECTION A-A
 SCALE: VERT 1" = 100'
 HORIZ 1" = 1000'

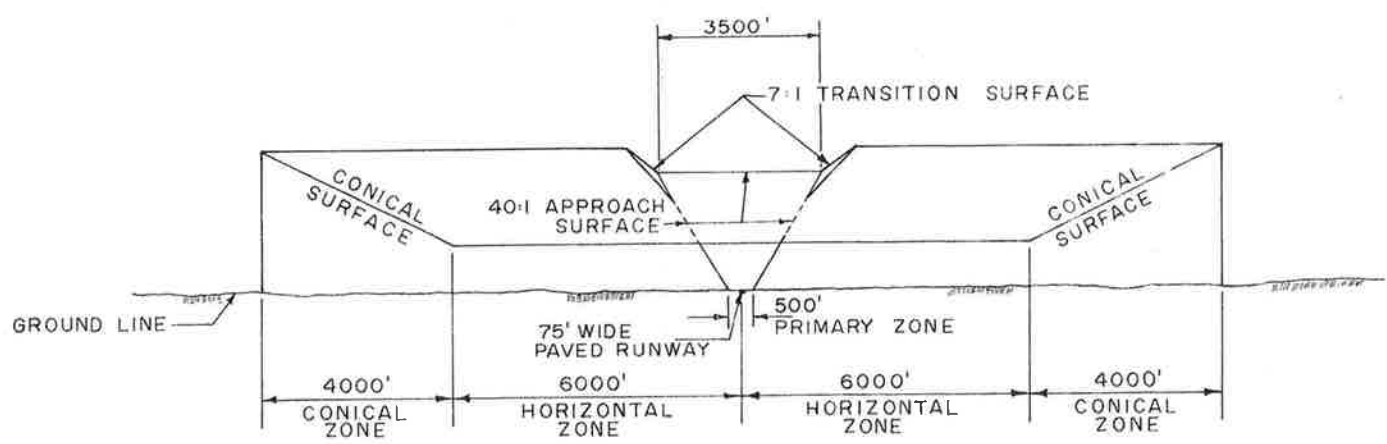

SECTION B-B
 SCALE: VERT 1" = 200'
 HORIZ 1" = 2000'

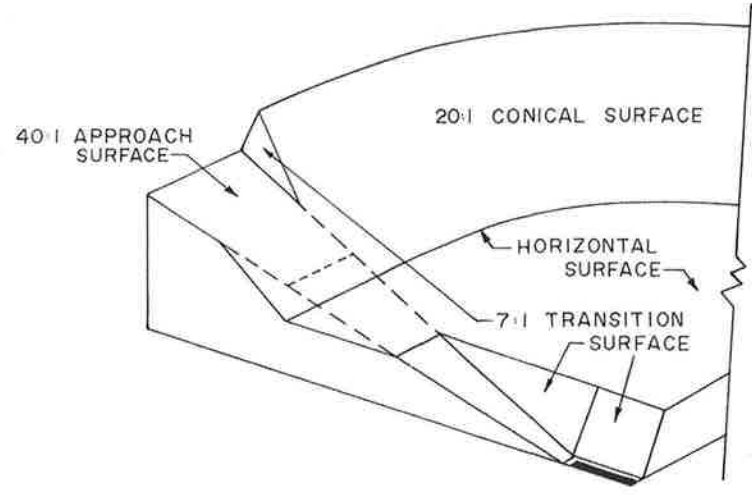

PERSPECTIVE VIEW SHOWING
 IMAGINARY SURFACES

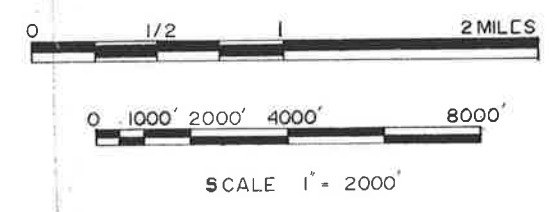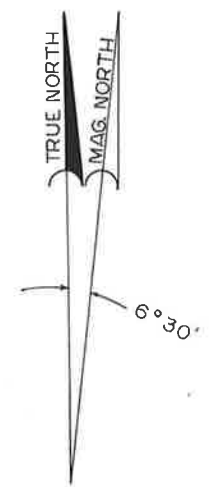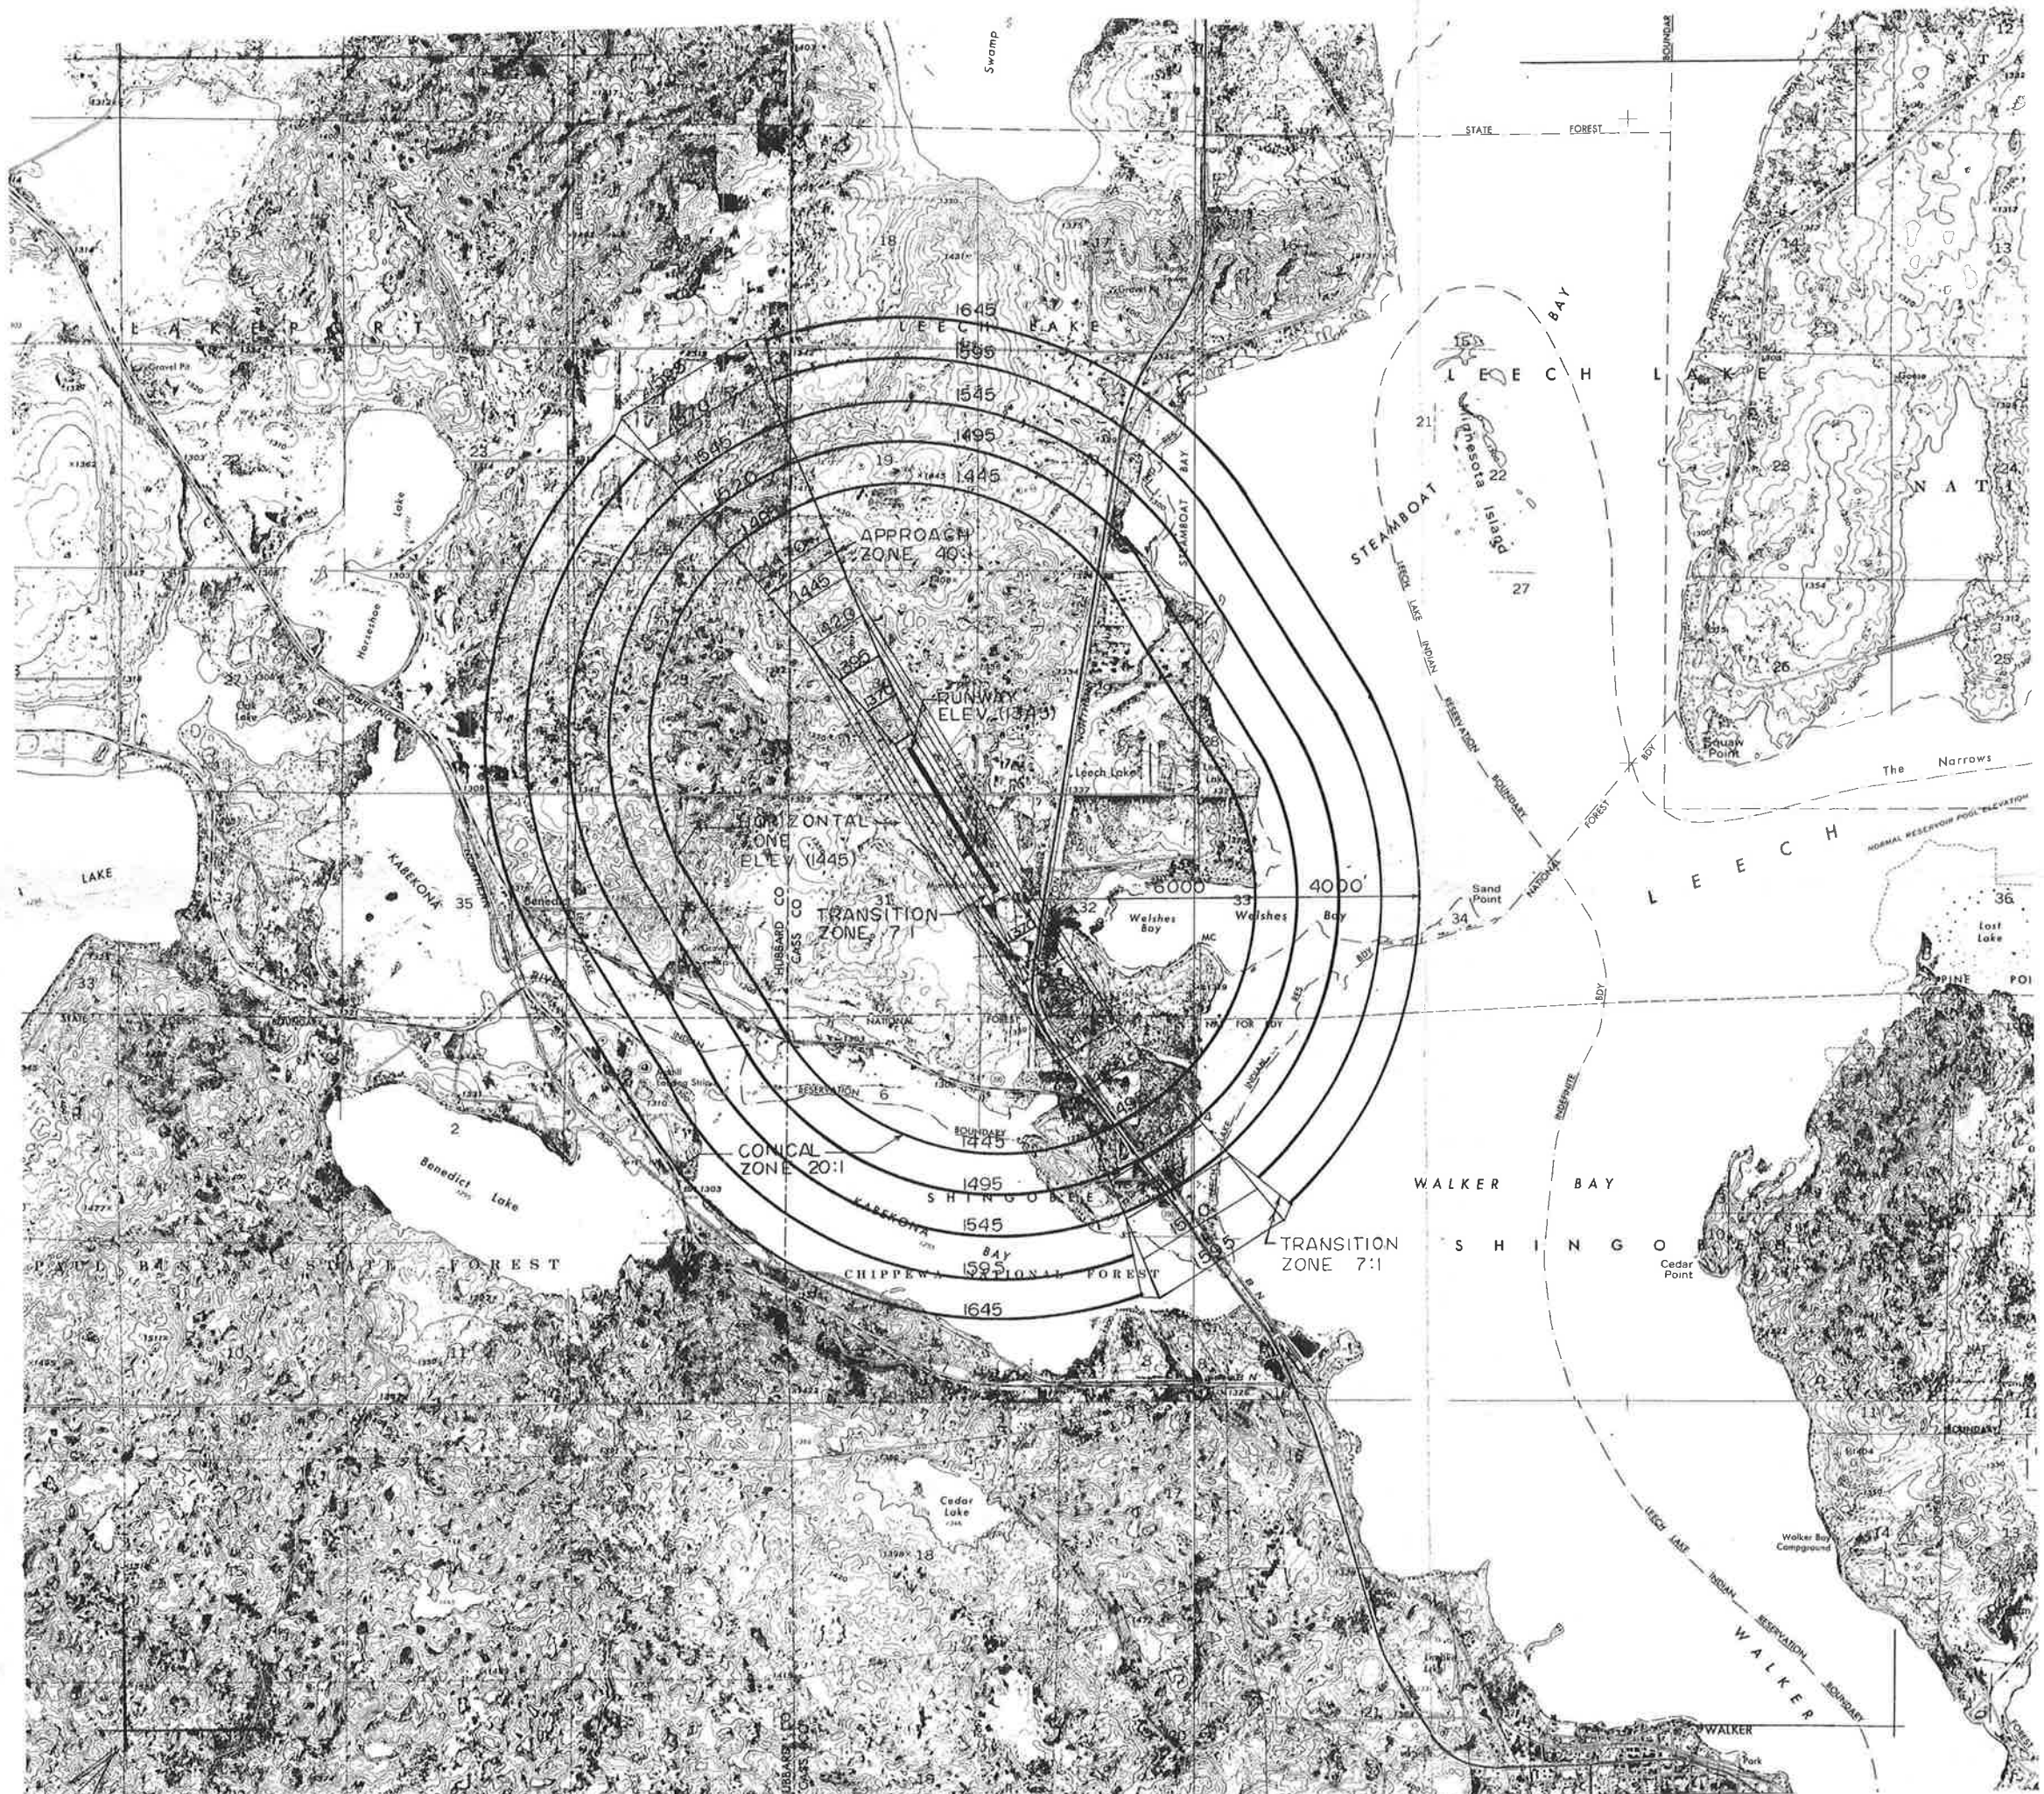

- NOTES:**
- 1 TOPOGRAPHIC CONTOUR INTERVALS ARE 20 FEET DATUM IS MEAN SEA LEVEL ELEVATION.
 - 2 THE AERIAL CONTOURS ILLUSTRATE THE HEIGHT LIMITATIONS WITHIN EACH ZONE.
 - 3 A SLOPE SUCH AS 40:1 EXPRESSES THE HORIZONTAL DISTANCE OF 40 FEET TO THE VERTICAL DISTANCE OF 1 FOOT.
 - 4 EXISTING TOPOGRAPHIC SYMBOLS ARE THOSE USED BY THE U.S. GEOGRAPHICAL SURVEY.
 - 5 IN THOSE AREAS WHERE EXISTING TERRAIN OR TREES PENETRATE ONE OR MORE OF THE IMAGINARY SURFACES THE HEIGHT OF STRUCTURES SHALL BE RESTRICTED ONLY TO THE HEIGHT OF THE TREE CANOPY WHICH PROVIDES A NATURAL SHIELD TO THE STRUCTURE.

LEGEND

ULTIMATE RUNWAY	
ZONE BOUNDARY	
TOPOGRAPHIC CONTOURS	
AERIAL CONTOURS	
SECTION LINES	

AIRSPACE ZONING PLAN

GREENIFF

I HEREBY CERTIFY THAT THIS PLAN, SPECIFICATION OR REPORT WAS PREPARED BY ME OR UNDER MY DIRECT
 DATE
 DRAWN BY
 CHECKED BY
 REVIEWED BY
 FILE NO.
 7