



Proposed Layout – West Intersection Option A

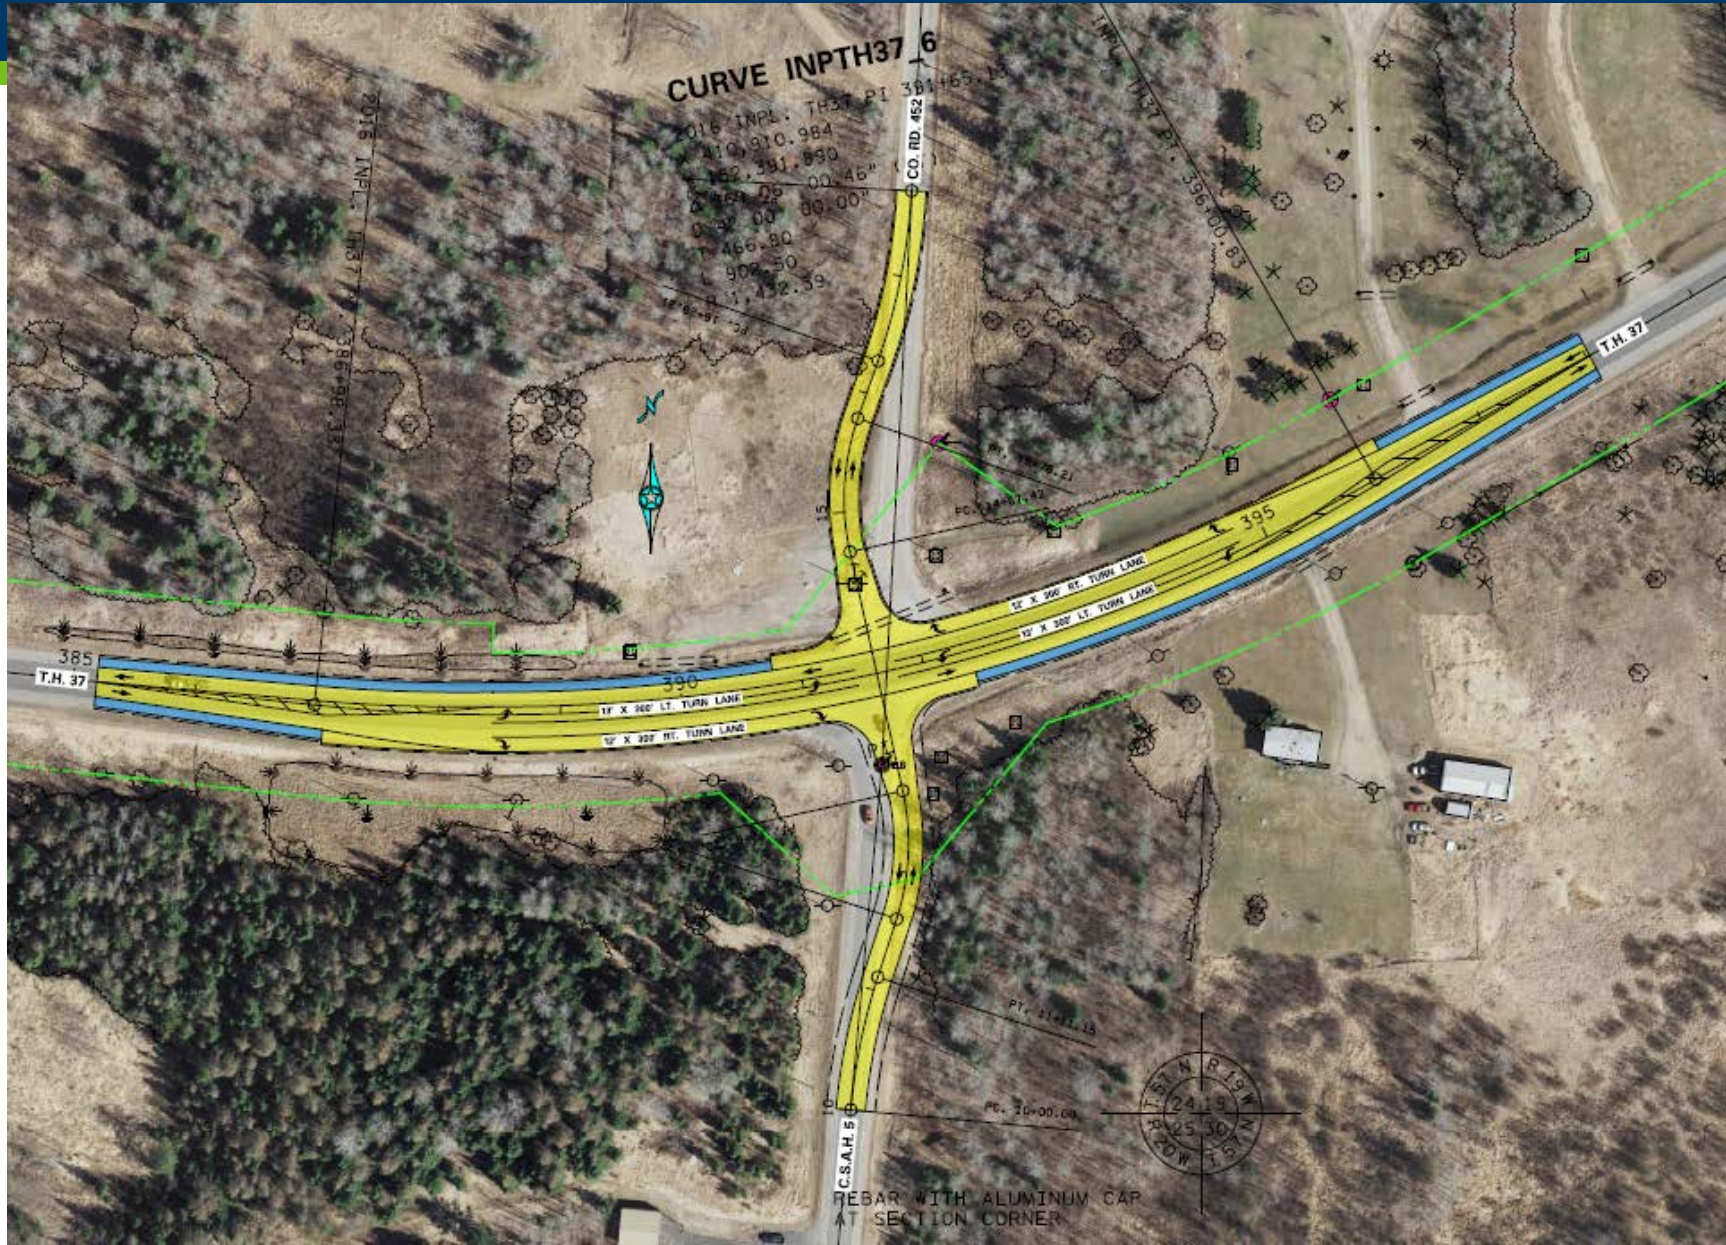

Proposed Layout – West Intersection Option B

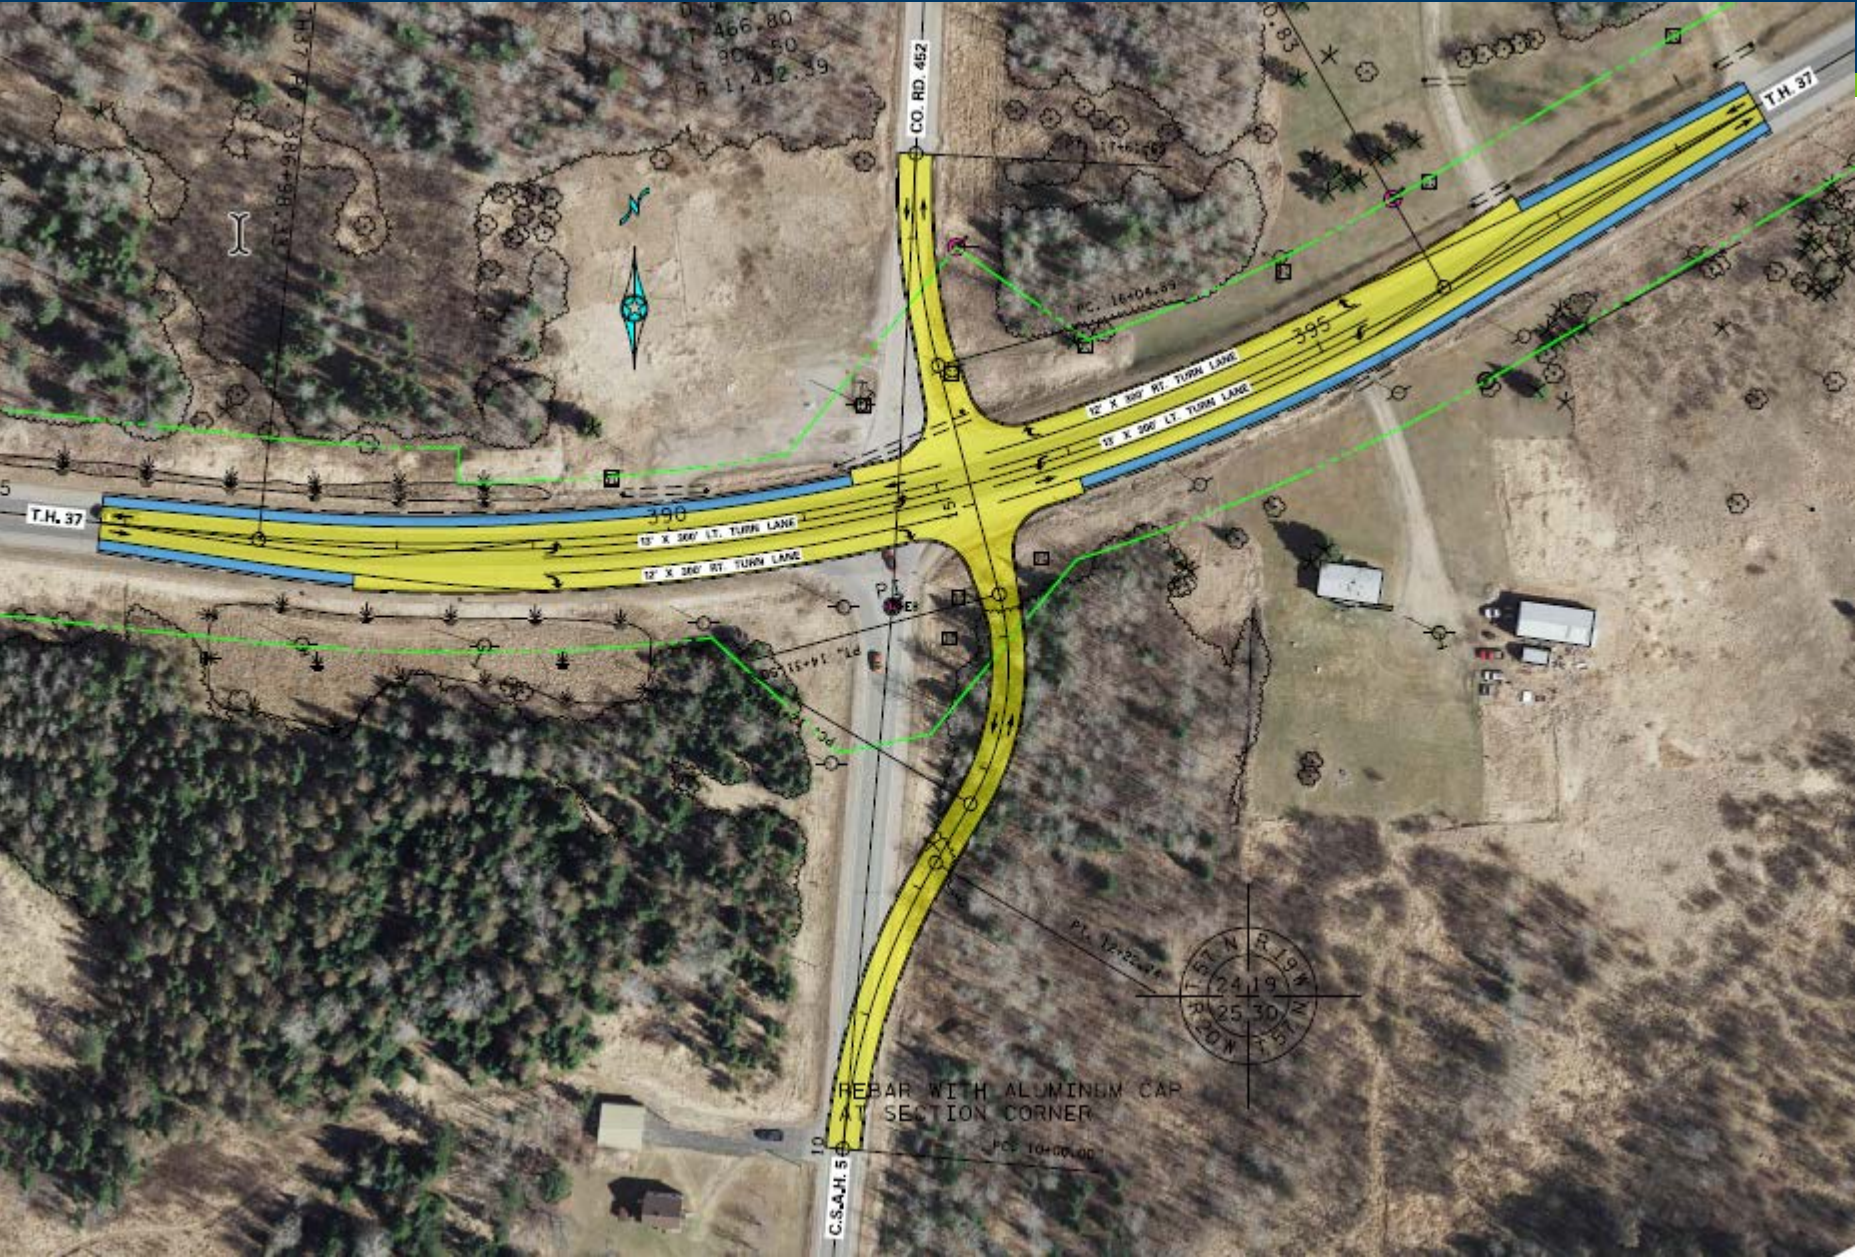

Proposed Layout – East Intersection Option E



Proposed Layout – East Intersection Option F

