

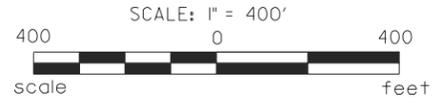


HIGHWAY 371 NORTH IMPROVEMENT PROJECT

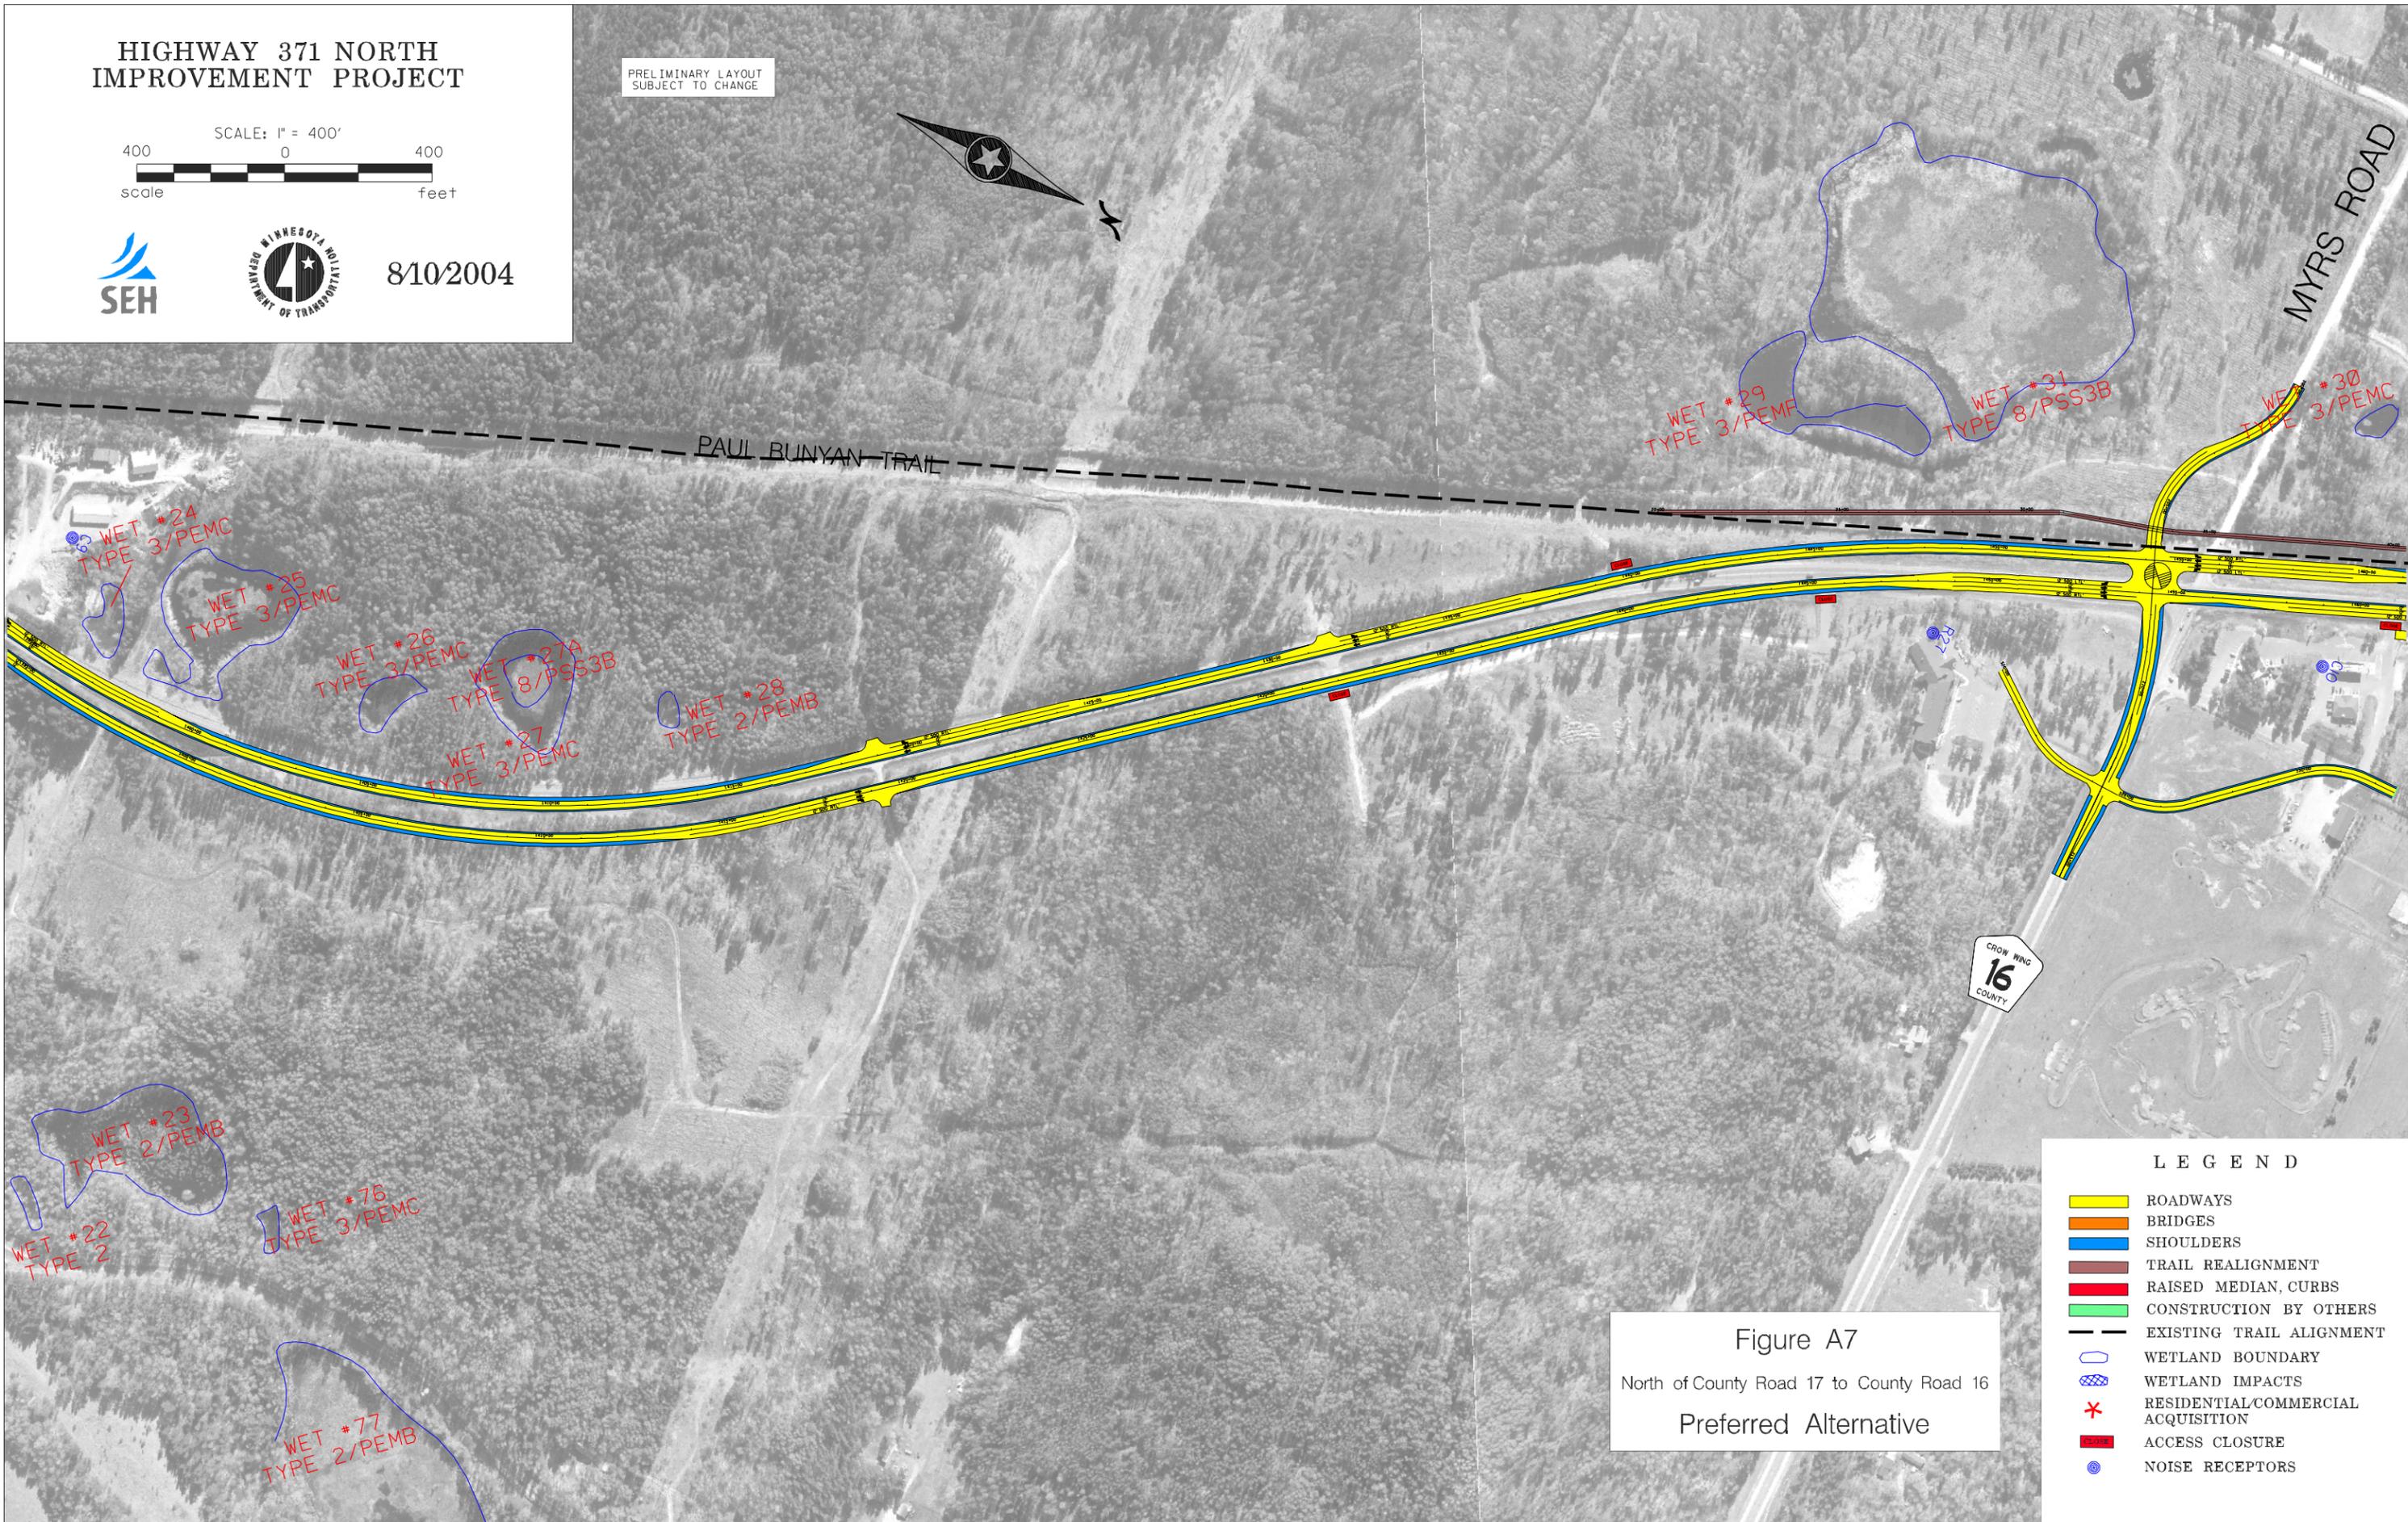

810/2004

PRELIMINARY LAYOUT
SUBJECT TO CHANGE

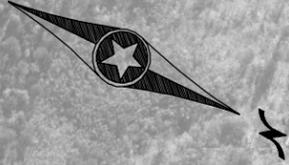

LEGEND

- ROADWAYS
- BRIDGES
- SHOULDERS
- TRAIL REALIGNMENT
- RAISED MEDIAN, CURBS
- CONSTRUCTION BY OTHERS
- EXISTING TRAIL ALIGNMENT
- WETLAND BOUNDARY
- WETLAND IMPACTS
- RESIDENTIAL/COMMERCIAL ACQUISITION
- ACCESS CLOSURE
- NOISE RECEPTORS

Figure A7
North of County Road 17 to County Road 16
Preferred Alternative