



PRELIMINARY LAYOUT
SUBJECT TO CHANGE

HIGHWAY 371 NORTH IMPROVEMENT PROJECT

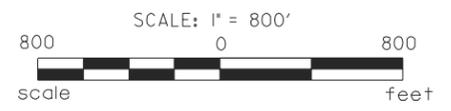

12/03/2003

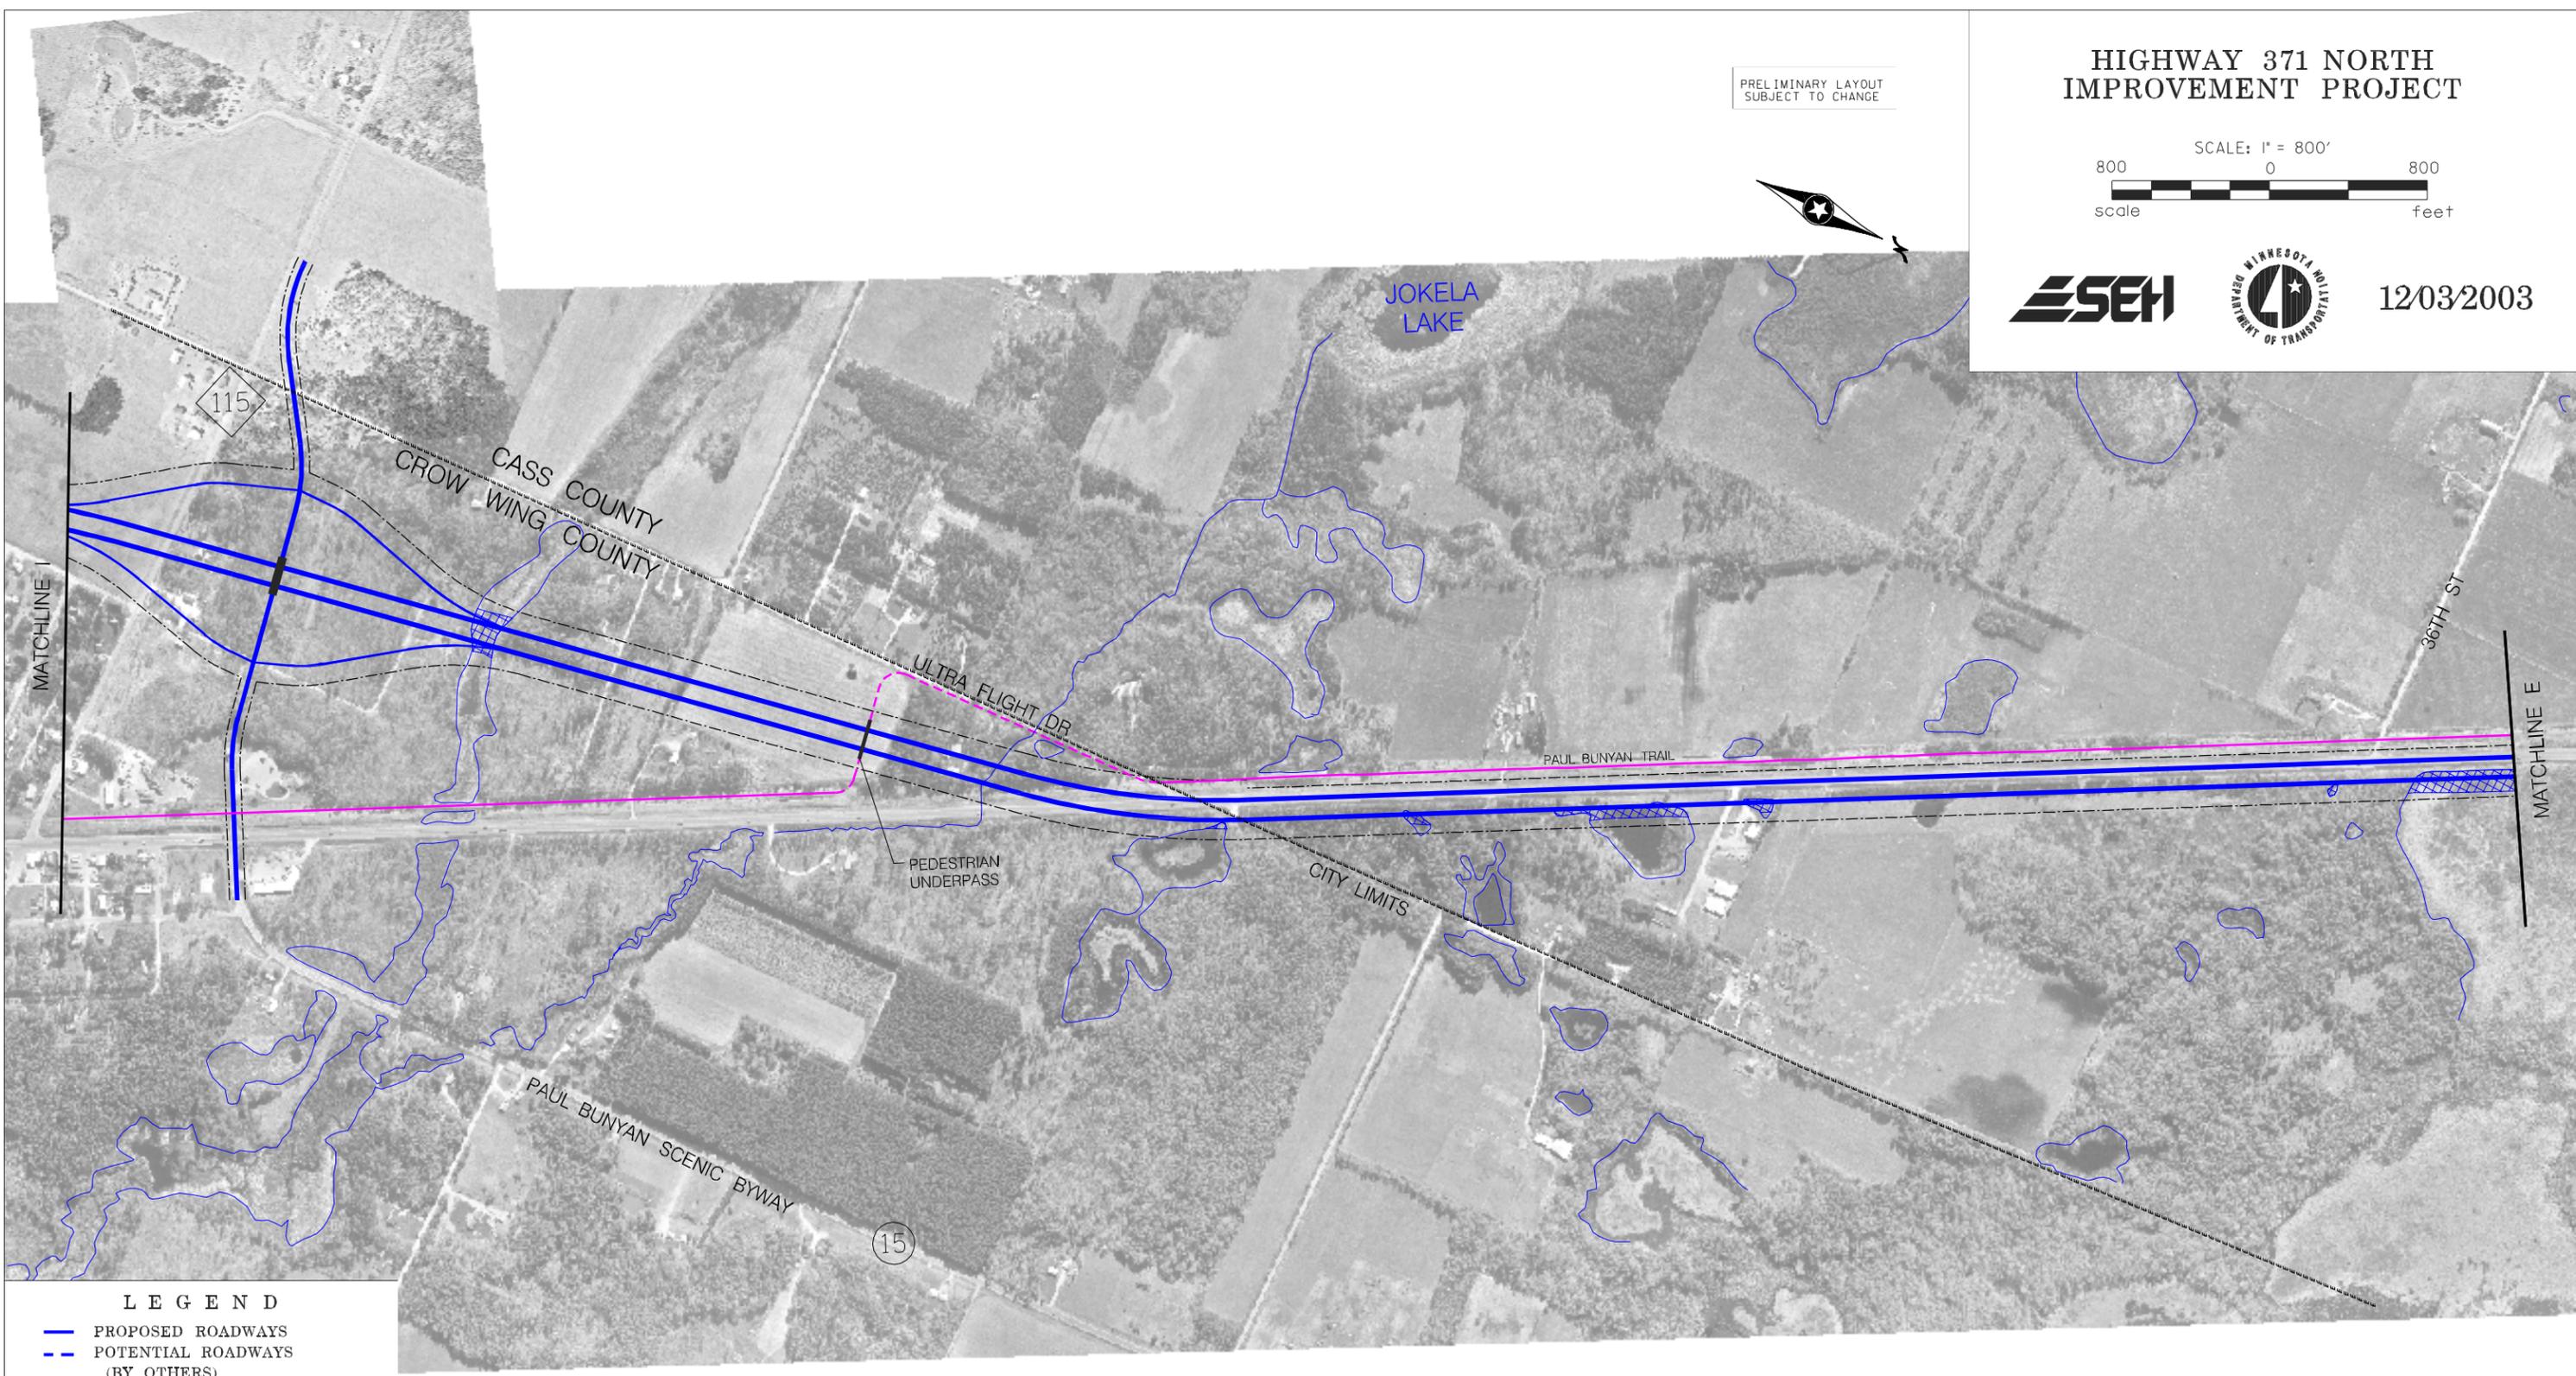

LEGEND

- PROPOSED ROADWAYS
- - - POTENTIAL ROADWAYS (BY OTHERS)
- TRAIL CORRIDOR
- - - POSSIBLE TRAIL REALIGNMENT
- FULL ACCESS INTERSECTION
- 3/4 ACCESS (LIMITED ACCESS FROM CROSS-STREET)
- EXISTING/PROPOSED TRAFFIC SIGNAL
- WETLAND BOUNDARY
- - - PROPOSED RIGHT-OF-WAY LIMITS
- ▬ BRIDGE STRUCTURE
- * HISTORIC PROPERTIES
- ⊗ WETLAND IMPACTS

Figure A11
Central Segment – Sheet 3
(Veteran St/Lilac Ave to 36th St.)
Alternative 4