



PRELIMINARY LAYOUT  
SUBJECT TO CHANGE

# HIGHWAY 371 NORTH IMPROVEMENT PROJECT

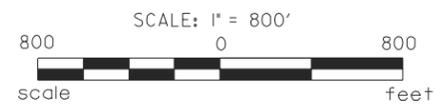

12/03/2003

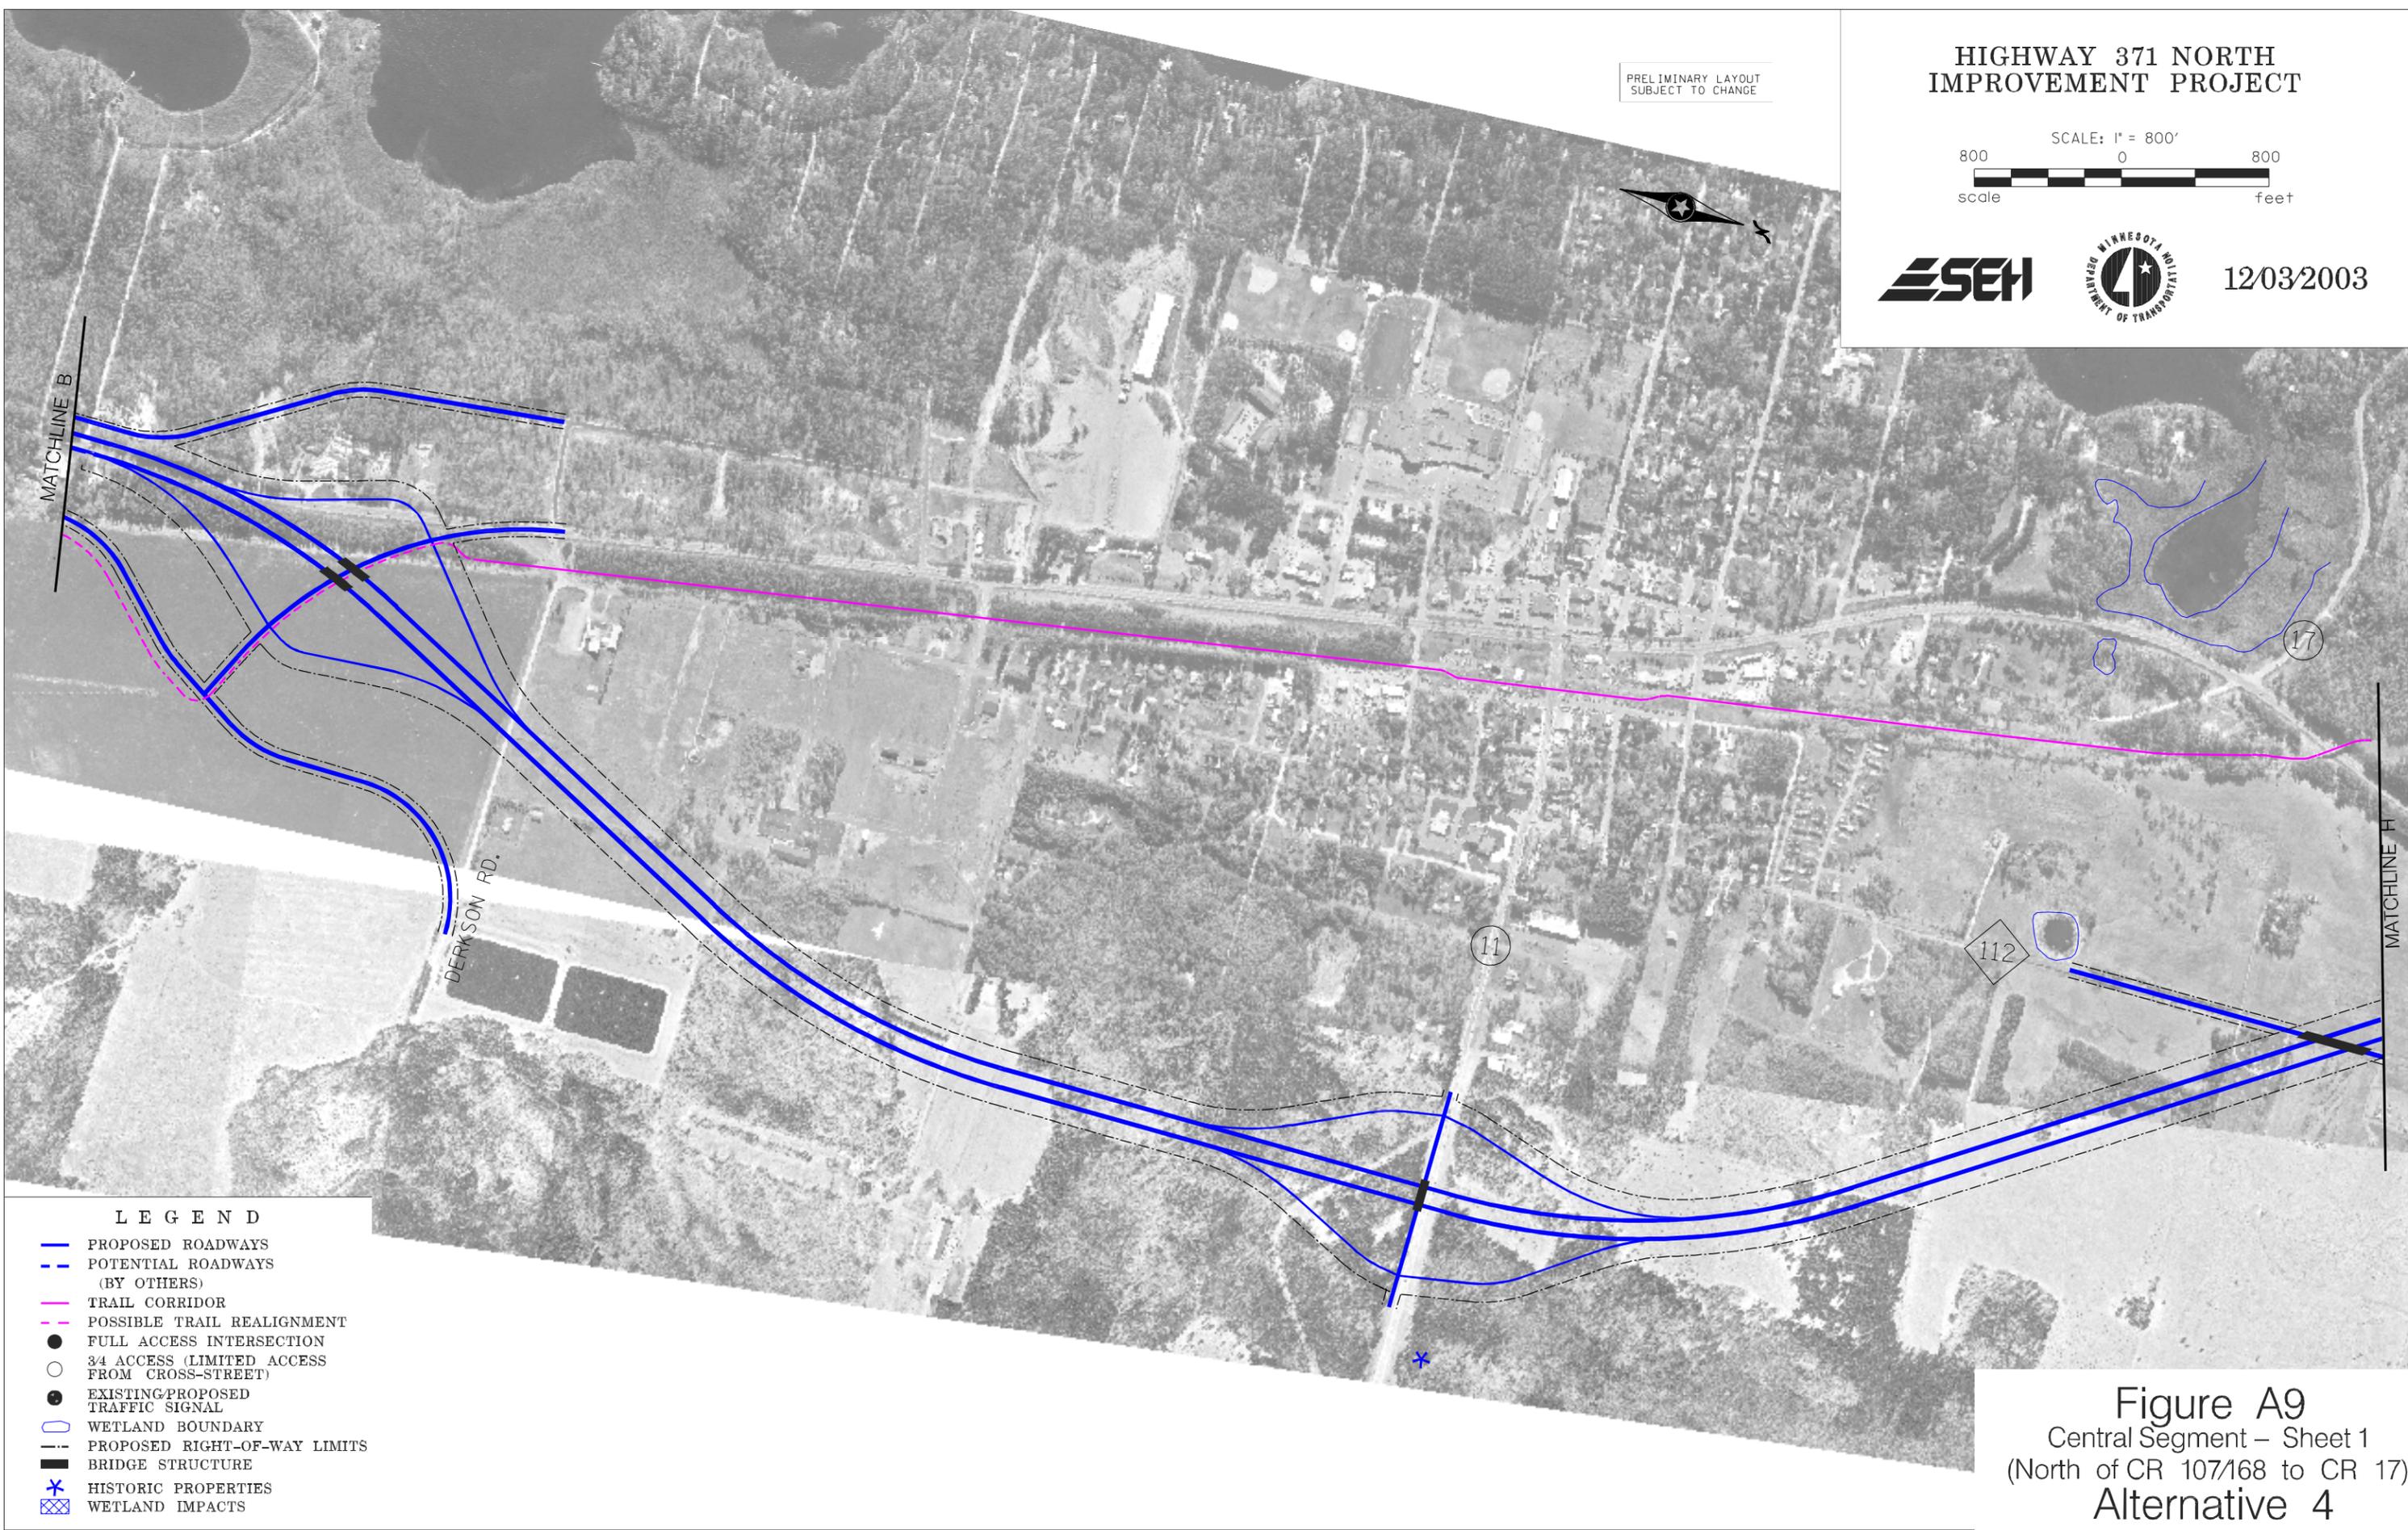

### LEGEND

- PROPOSED ROADWAYS
- POTENTIAL ROADWAYS (BY OTHERS)
- TRAIL CORRIDOR
- POSSIBLE TRAIL REALIGNMENT
- FULL ACCESS INTERSECTION
- 3/4 ACCESS (LIMITED ACCESS FROM CROSS-STREET)
- EXISTING/PROPOSED TRAFFIC SIGNAL
- WETLAND BOUNDARY
- PROPOSED RIGHT-OF-WAY LIMITS
- BRIDGE STRUCTURE
- HISTORIC PROPERTIES
- WETLAND IMPACTS

Figure A9  
Central Segment – Sheet 1  
(North of CR 107/168 to CR 17)  
Alternative 4