

# HIGHWAY 371 NORTH IMPROVEMENT PROJECT

PRELIMINARY LAYOUT  
SUBJECT TO CHANGE

*Pine River*

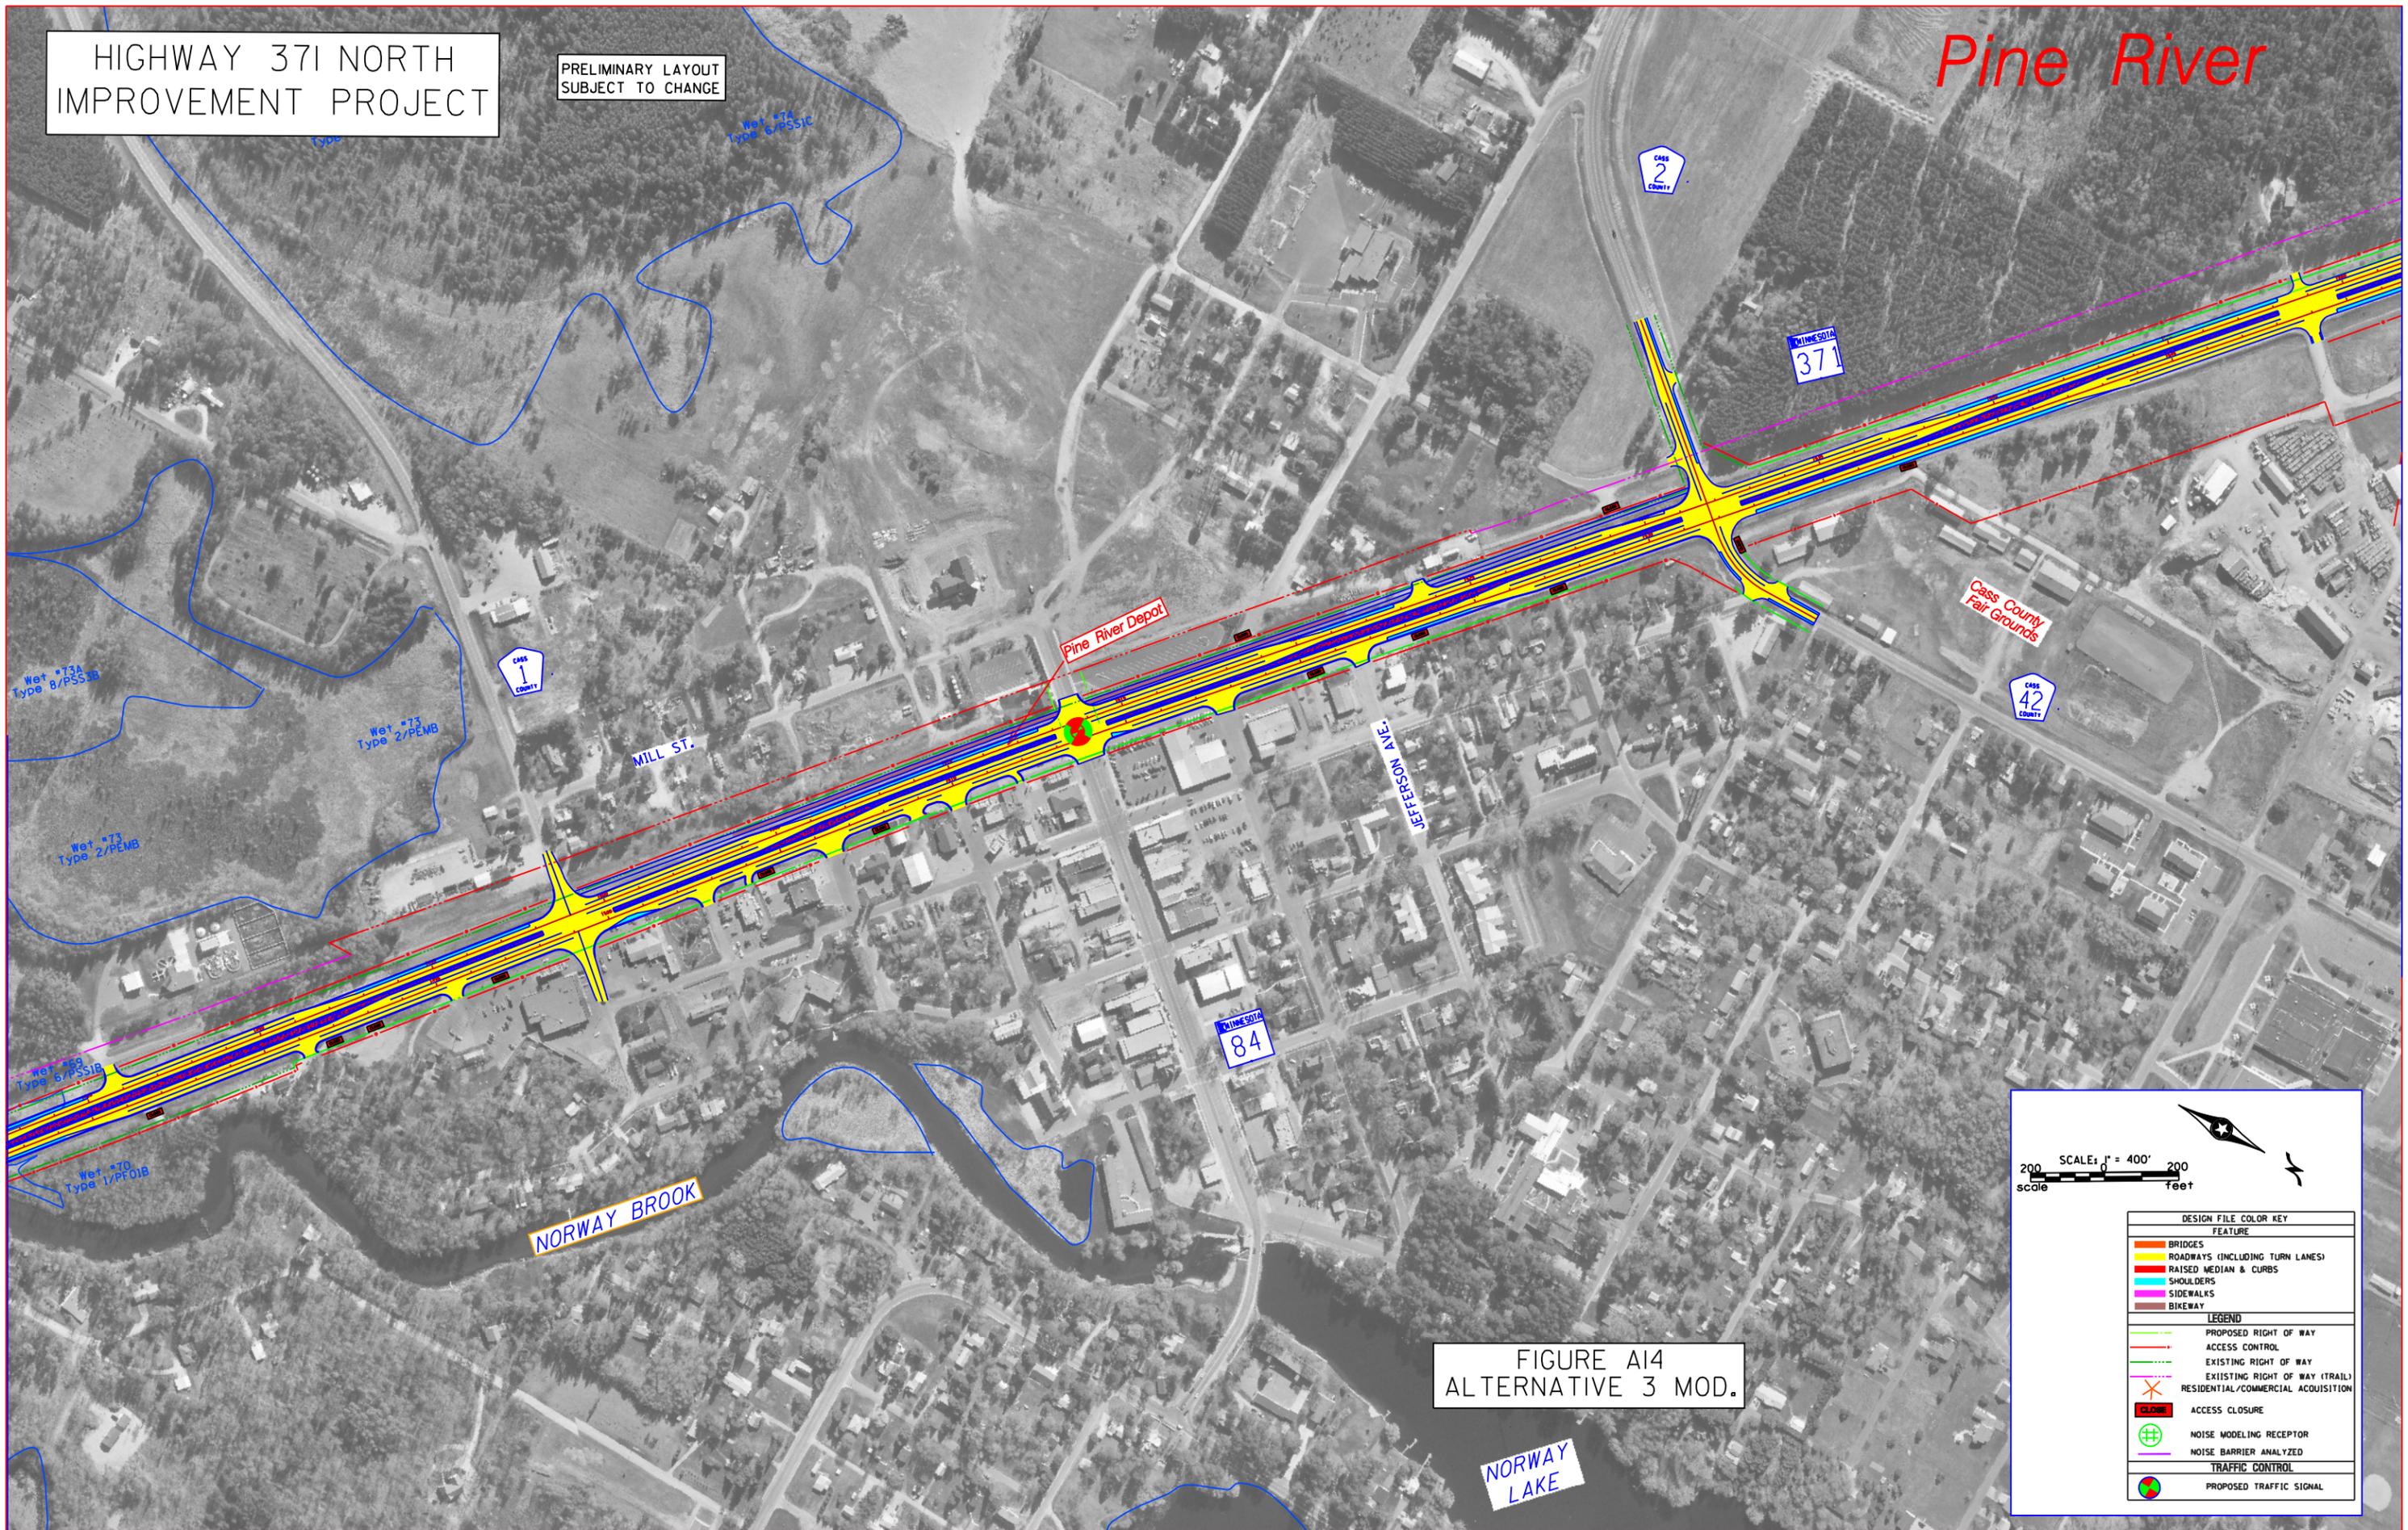


FIGURE A14  
ALTERNATIVE 3 MOD.

200 SCALE: 1" = 400' 200  
scale feet

DESIGN FILE COLOR KEY

FEATURE	LEGEND
BRIDGES	PROPOSED RIGHT OF WAY
ROADWAYS (INCLUDING TURN LANES)	ACCESS CONTROL
RAISED MEDIAN & CURBS	EXISTING RIGHT OF WAY
SHOULDERS	EXISTING RIGHT OF WAY (TRAIL)
SIDEWALKS	RESIDENTIAL/COMMERCIAL ACQUISITION
BIKEWAY	ACCESS CLOSURE
	NOISE MODELING RECEPTOR
	NOISE BARRIER ANALYZED
	TRAFFIC CONTROL
	PROPOSED TRAFFIC SIGNAL

HIGHWAY 371 NORTH  
IMPROVEMENT PROJECT

PRELIMINARY LAYOUT  
SUBJECT TO CHANGE

*Pine River*

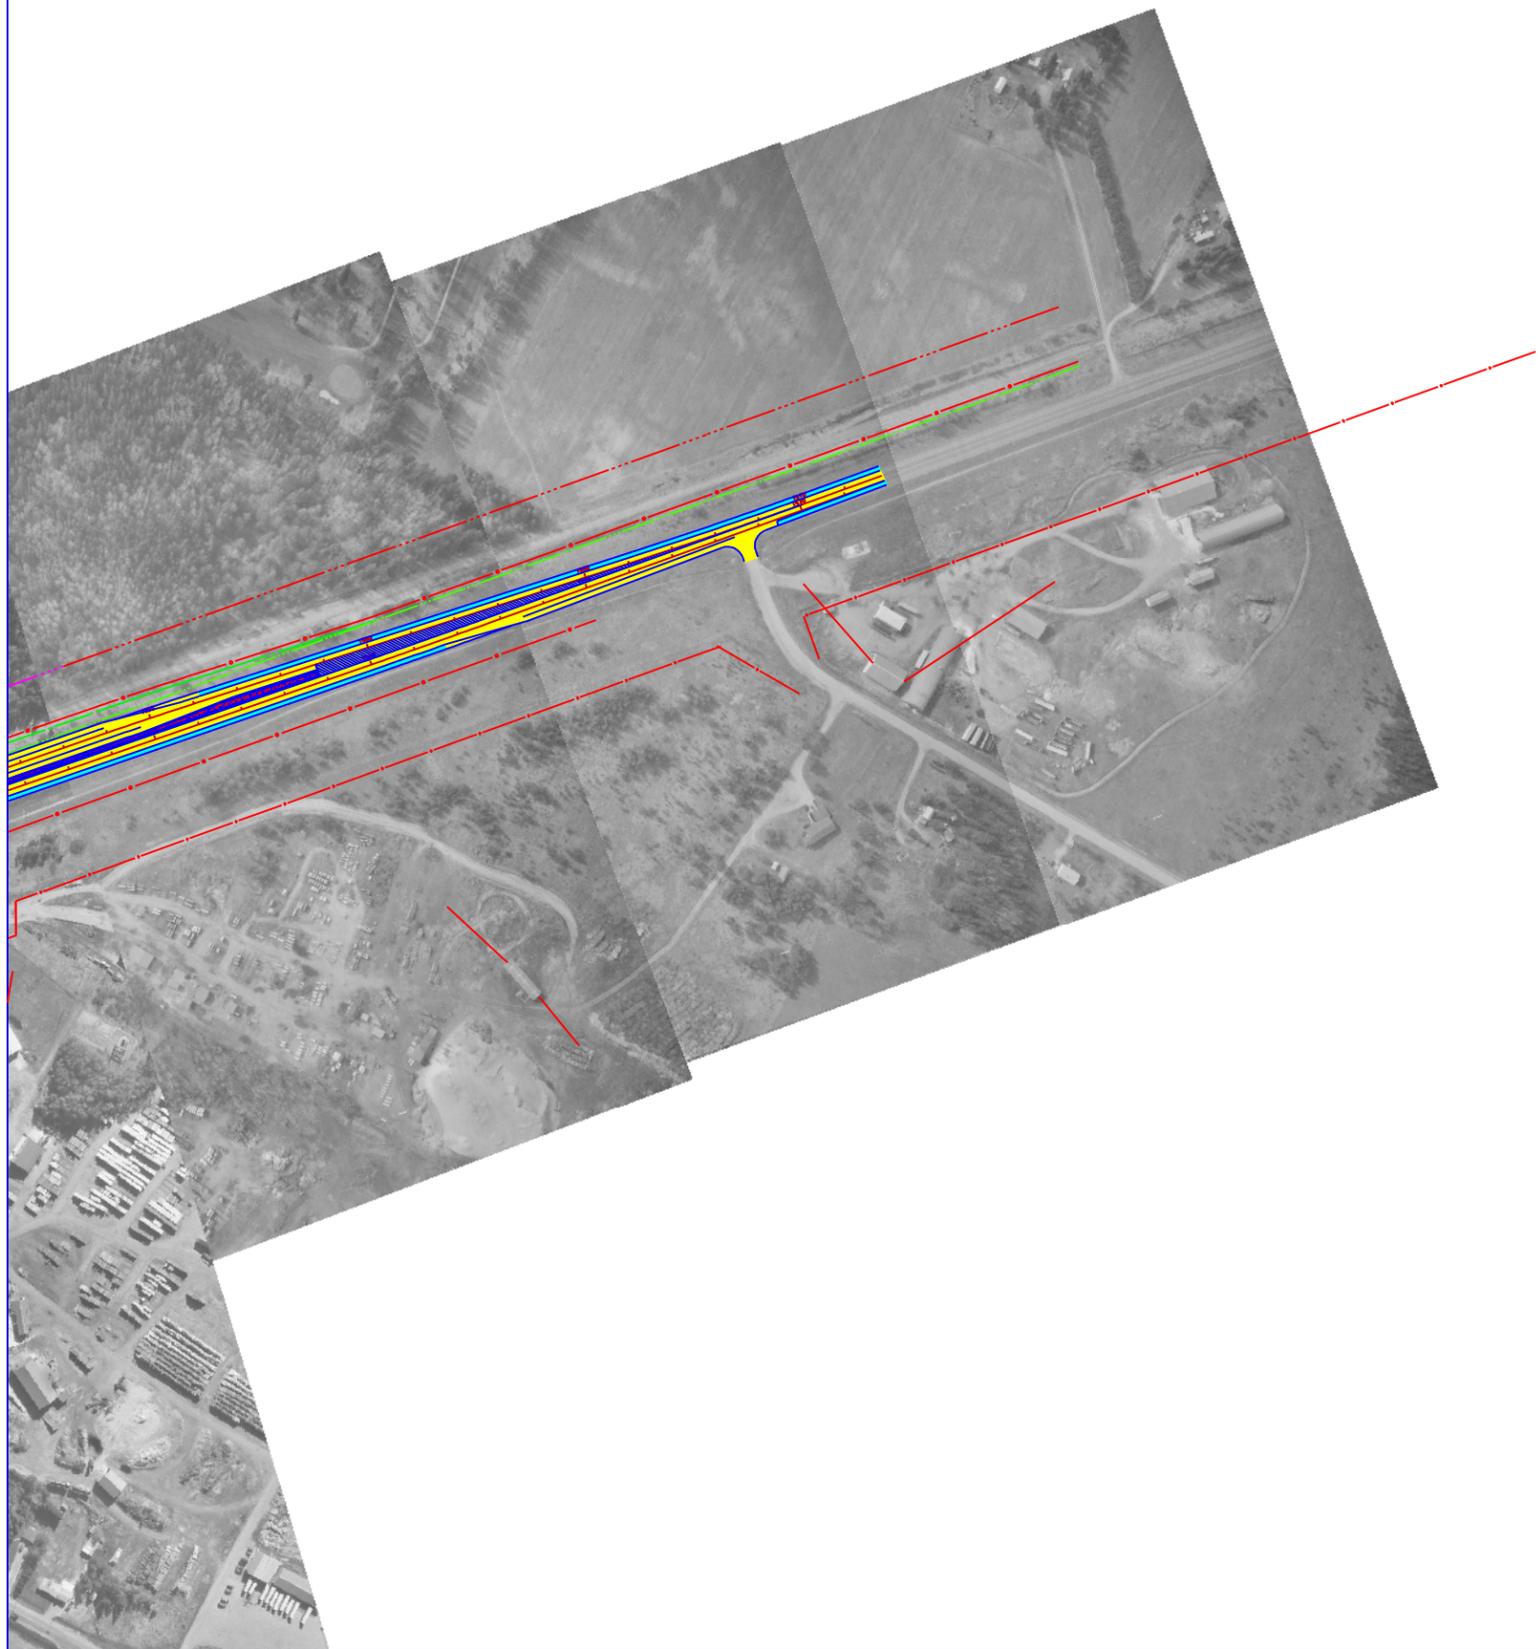


FIGURE A15  
ALTERNATIVE 3 MOD.

