



SEGMENT 2 ALTERNATIVE A

\$24.5 - \$30 MILLION

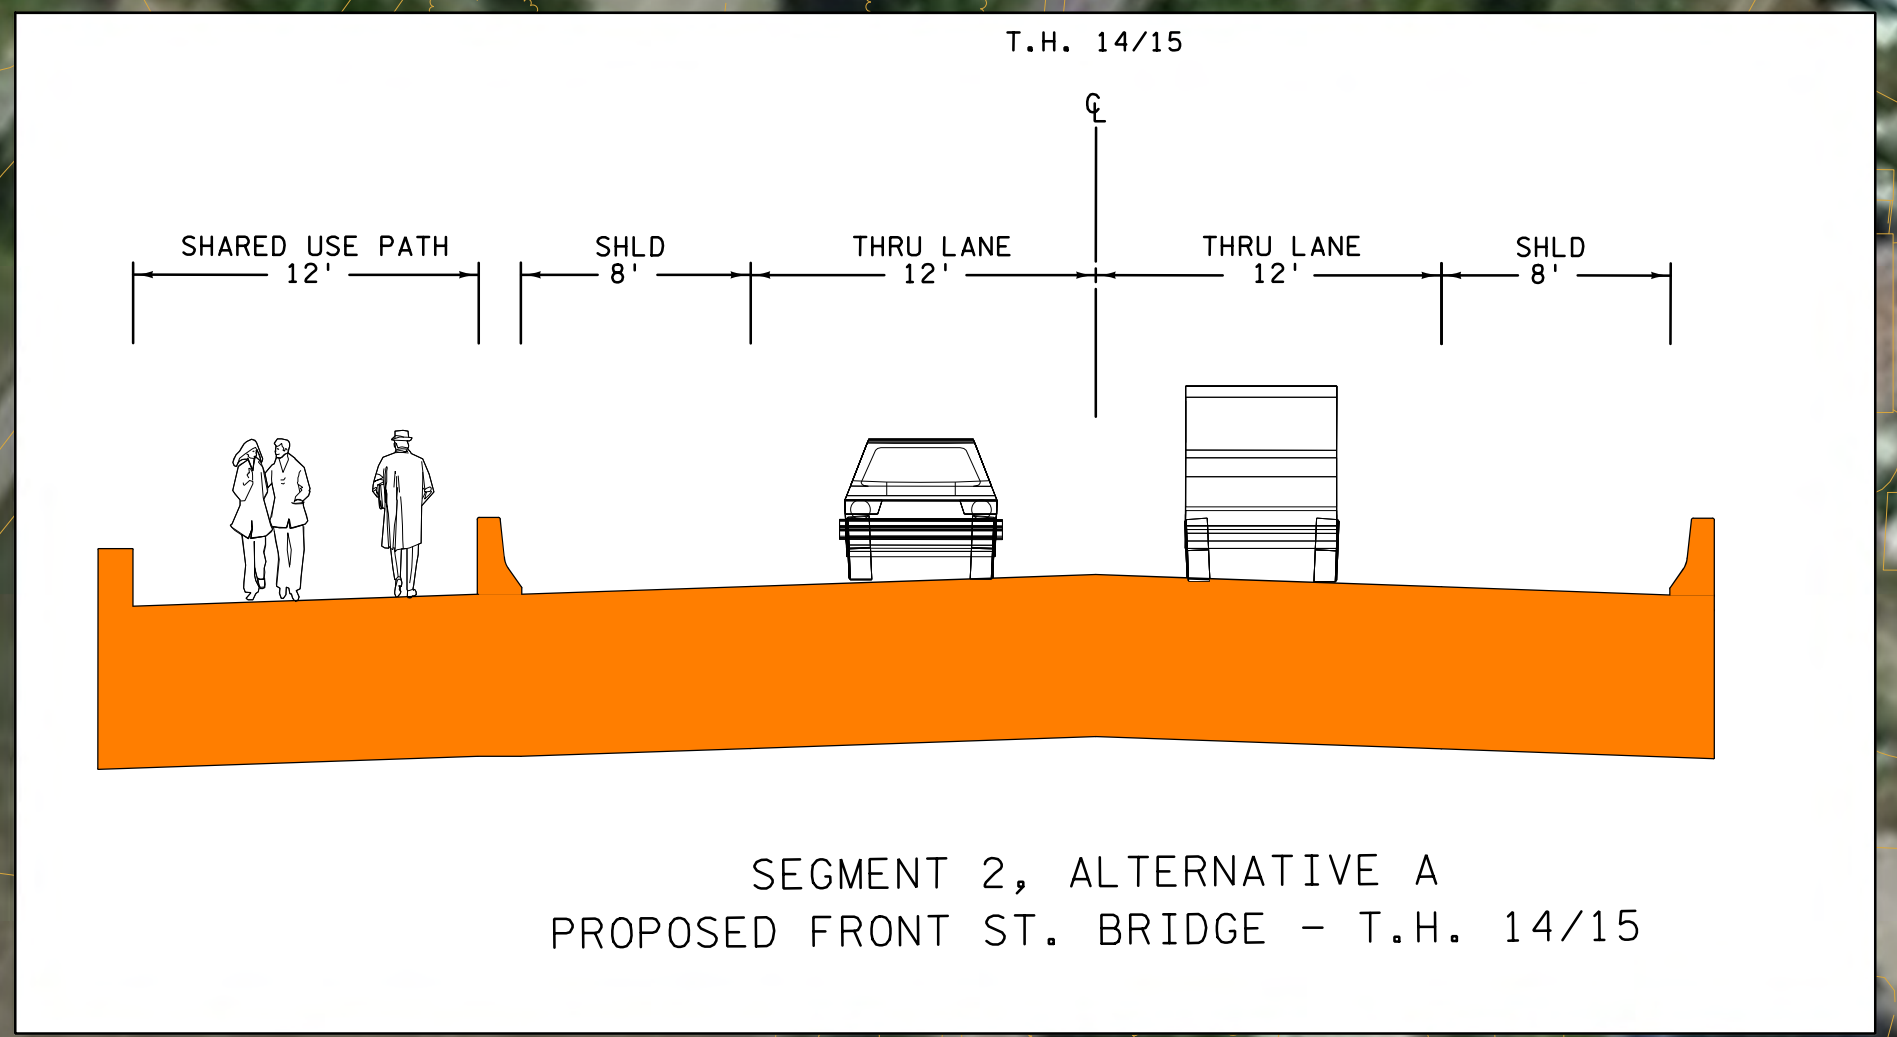

- LEGEND**
- PAVED ROADWAY
 - ADJACENT ROADWAY
 - BRIDGES
 - PAVED MEDIAN & CURBS
 - PAVED SHOULDERS
 - SIDWALKS
 - SHARED USE PATH
 - PROPOSED FLOODING LOCATION
 - LANDSCAPING
 - TO BE EVALUATED
 - EXISTING TRAFFIC SIGNAL
 - EXISTING RIGHT OF WAY
 - RETAINING WALL

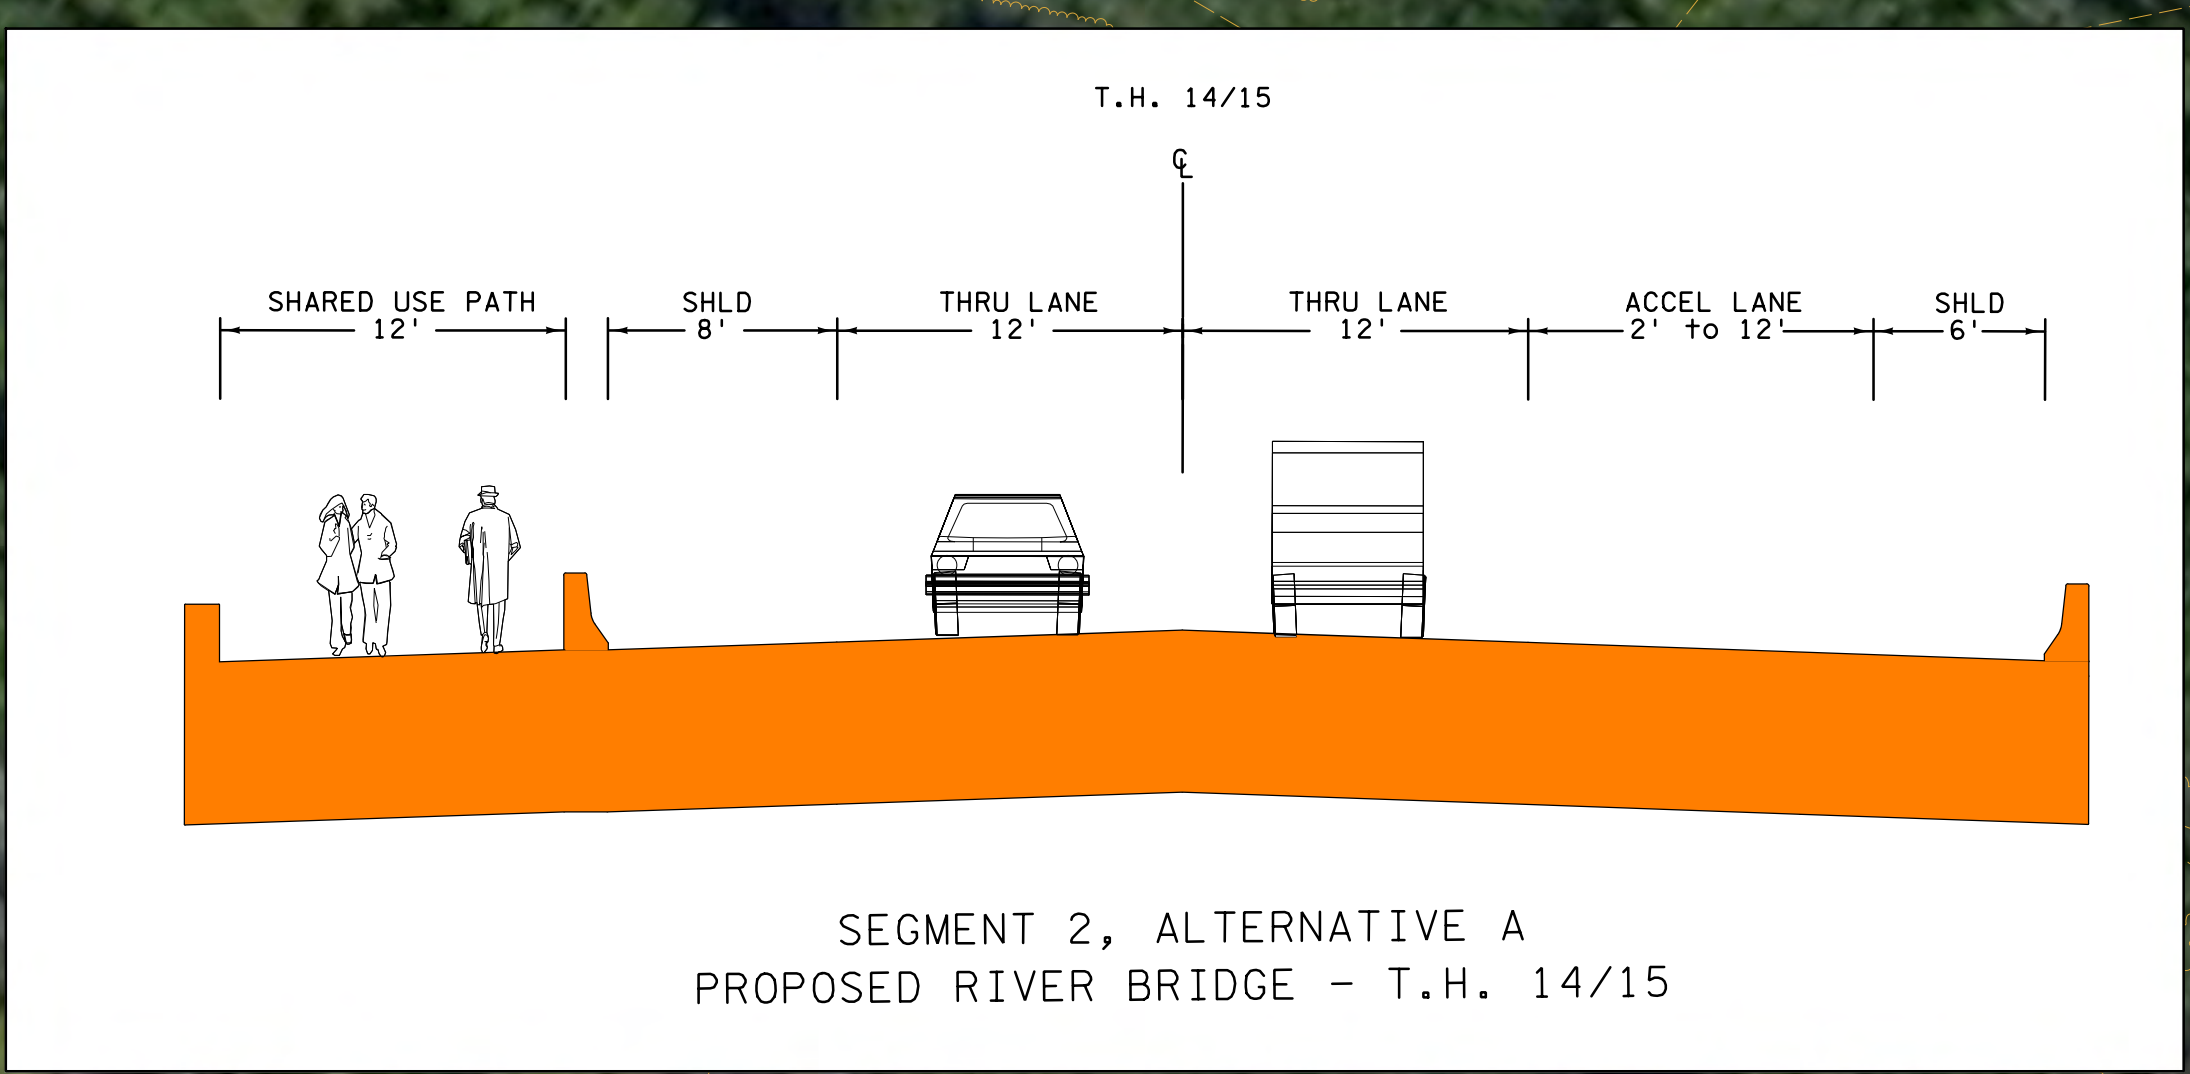