






 










1:59:48 PM


9/8/2011

7

S:\KON\Mnt07\116353\5-dsgn\EIS DGNs & Figures\116353_EIS_pnshts.dgn

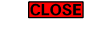LEGEND

-  Proposed Centerline Alignments
-  Proposed Storm Water Pond
-  Proposed Right of Way
-  Existing Right of Way
-  Existing Railroad Right of Way
-  Historic Railroad
-  Property Relocation
-  Wetland Boundary
-  Wetland Impact
-  Prairie Remnant Location
-  Noise Monitoring & Receptor Sites
-  Analyzed Noise Barrier
-  Access Closure
- Potentially Contaminated Properties**
-  = High Risk
-  = Medium Risk
-  = Low Risk

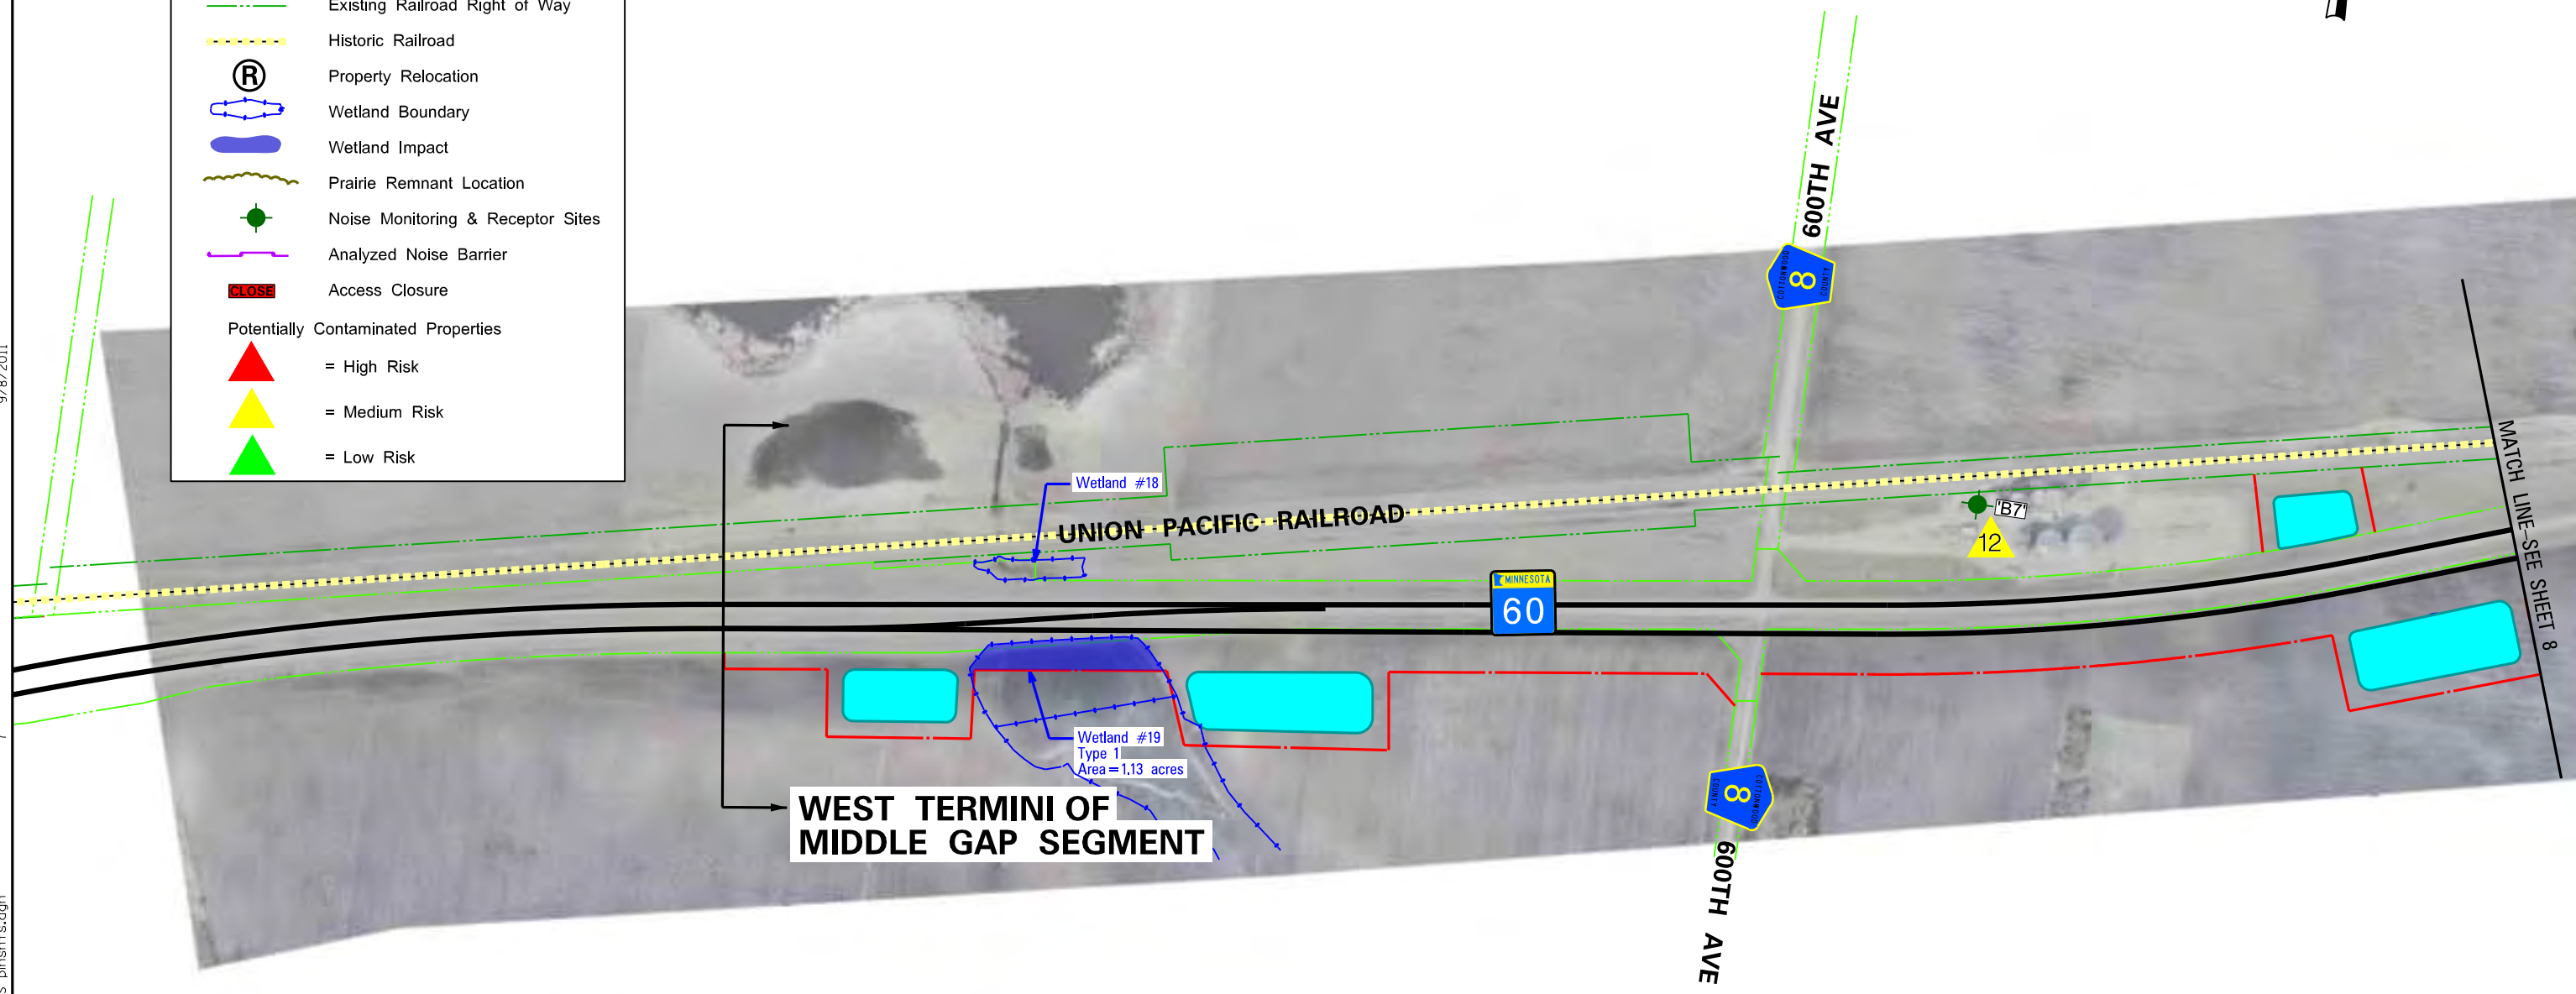

WEST TERMINI OF MIDDLE GAP SEGMENT

MATCH LINE-SEE SHEET 8

DATE:
9/8/2011




MINNESOTA DEPARTMENT OF TRANSPORTATION
T.H. 60
 FROM WINDOM TO ST. JAMES

BUILD ALTERNATIVE

MIDDLE GAP

FIGURE
A7

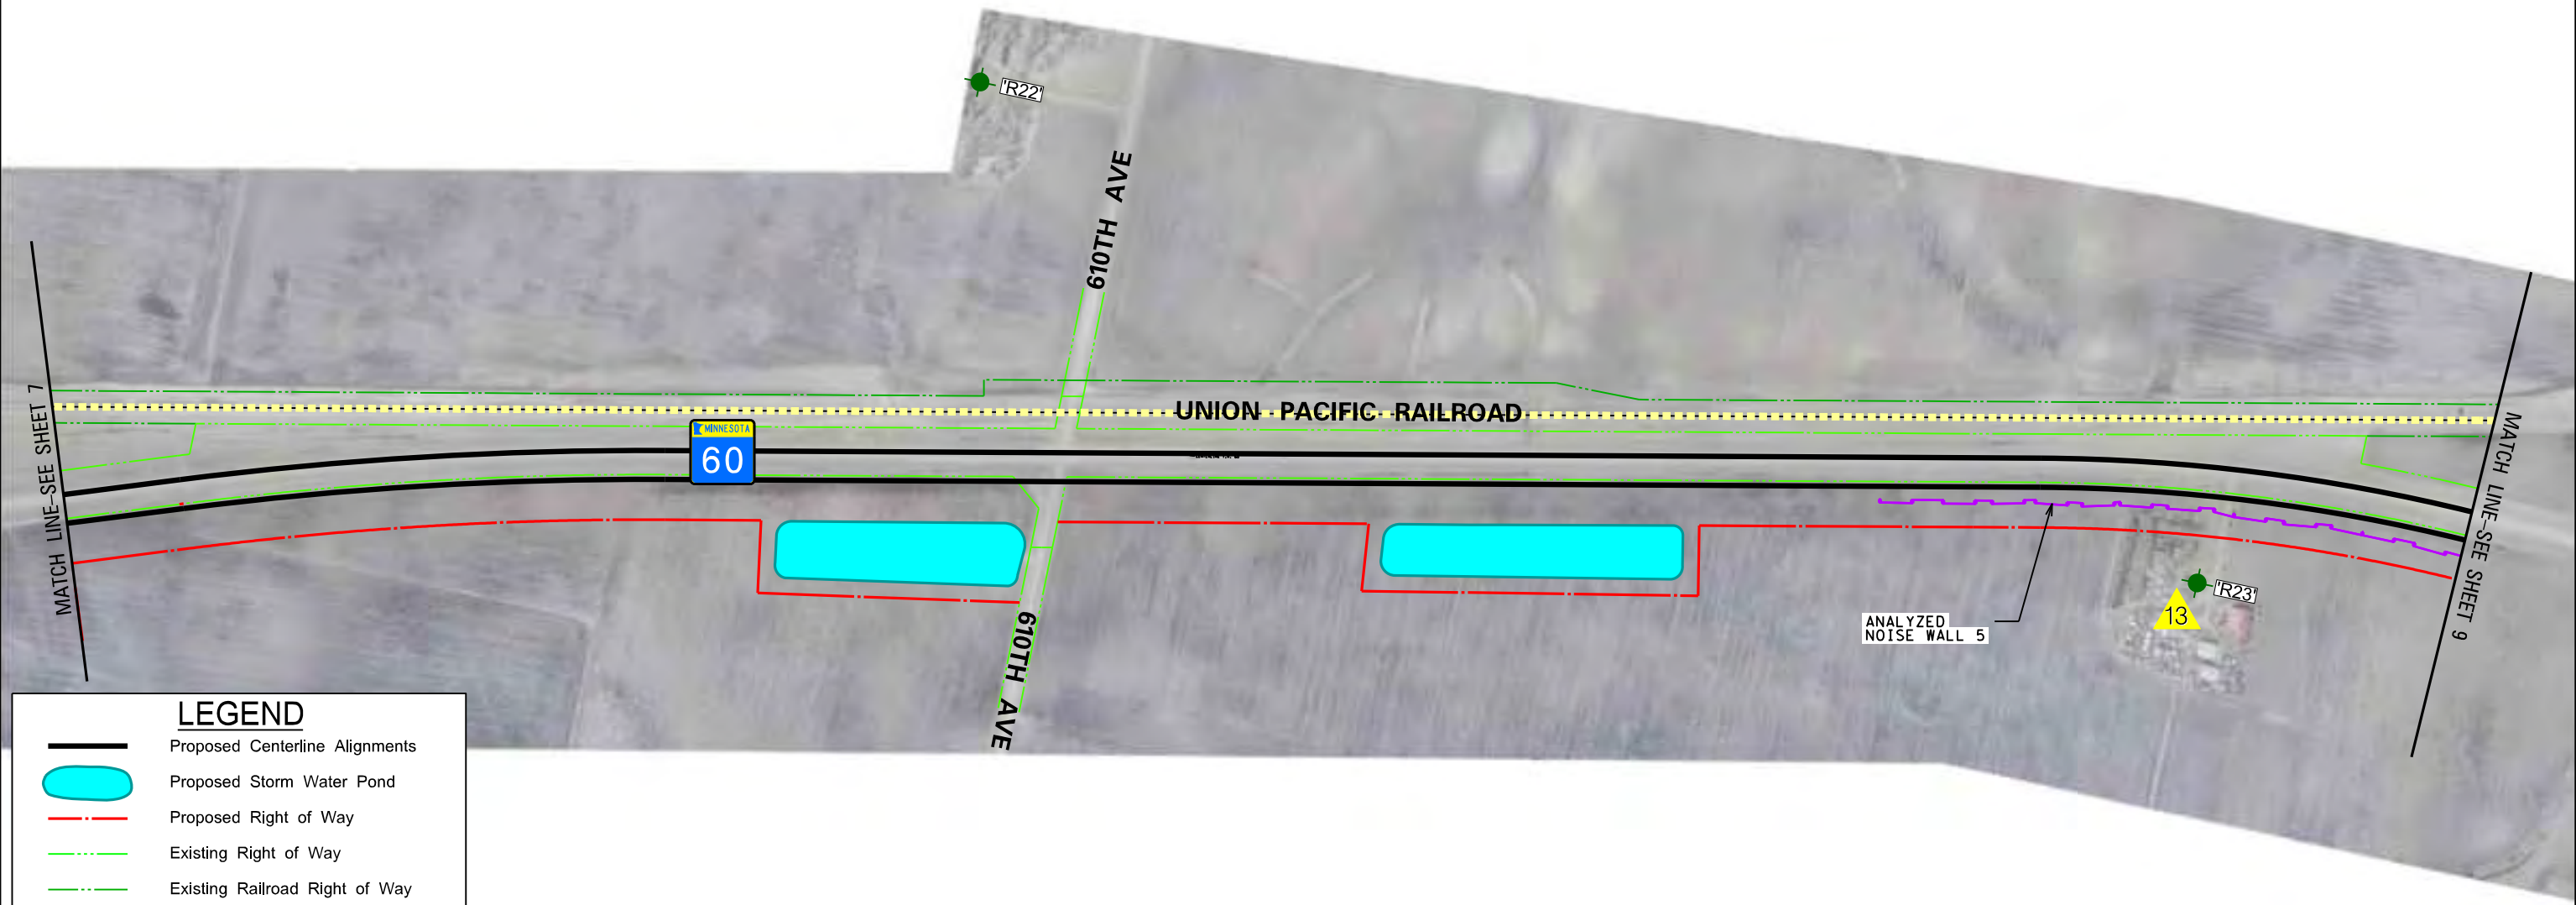


LEGEND

- Proposed Centerline Alignments
- Proposed Storm Water Pond
- Proposed Right of Way
- Existing Right of Way
- Existing Railroad Right of Way
- Historic Railroad
- Property Relocation
- Wetland Boundary
- Wetland Impact
- Prairie Remnant Location
- Noise Monitoring & Receptor Sites
- Analyzed Noise Barrier
- Access Closure

Potentially Contaminated Properties

- = High Risk
- = Medium Risk
- = Low Risk

DATE:
9/8/2011

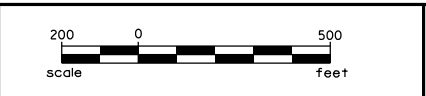



MINNESOTA DEPARTMENT OF TRANSPORTATION
T.H. 60
FROM WINDOM TO ST. JAMES

BUILD ALTERNATIVE

MIDDLE GAP

FIGURE
A8


1:59:57 PM
9/8/2011
9
S:\KON\Mnt07\116353\5-dsgn\EIS DGNS & Figures\116353_EIS_pnsnts.dgn

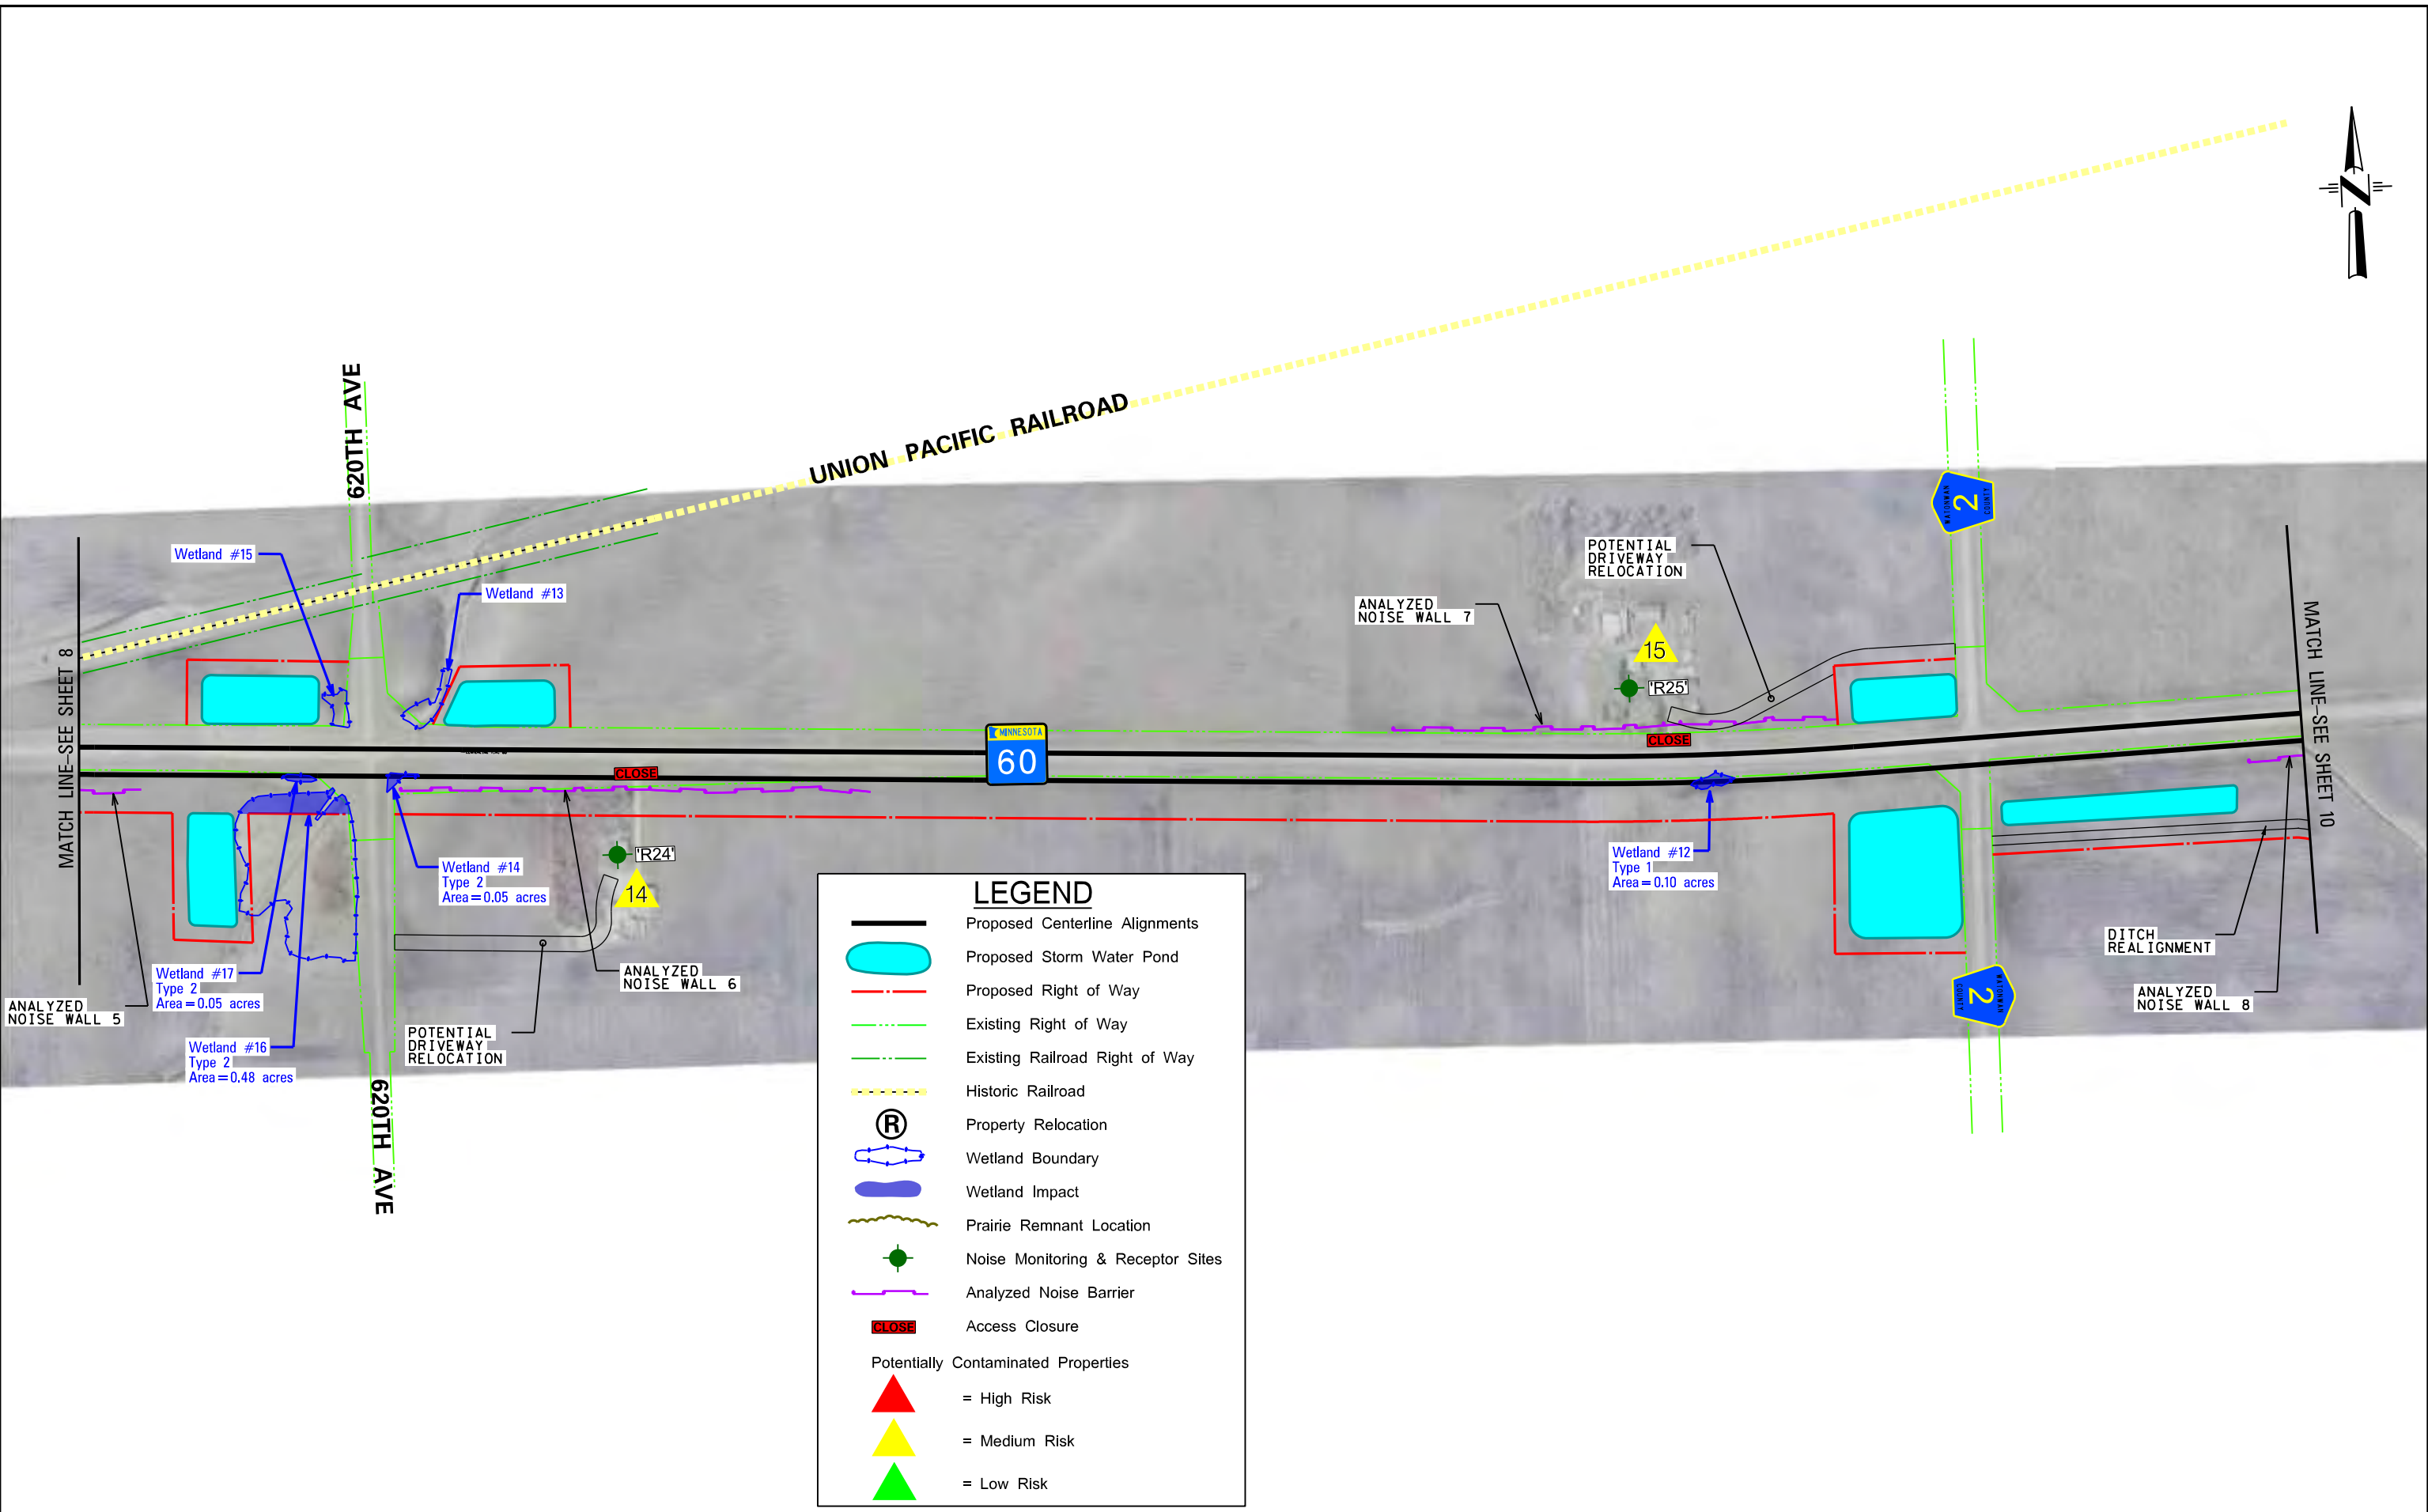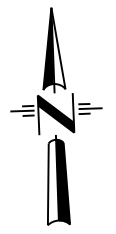

LEGEND

- Proposed Centerline Alignments
- Proposed Storm Water Pond
- Proposed Right of Way
- Existing Right of Way
- Existing Railroad Right of Way
- Historic Railroad
- Property Relocation
- Wetland Boundary
- Wetland Impact
- Prairie Remnant Location
- Noise Monitoring & Receptor Sites
- Analyzed Noise Barrier
- Access Closure
- Potentially Contaminated Properties**
- = High Risk
- = Medium Risk
- = Low Risk

DATE: 9/8/2011

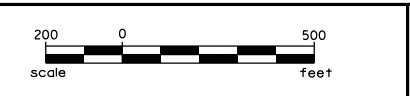

MINNESOTA DEPARTMENT OF TRANSPORTATION
T.H. 60
FROM WINDOM TO ST. JAMES

BUILD ALTERNATIVE

MIDDLE GAP

FIGURE **A9**

2:00:10 PM
9/8/2011
10
S:\KON\Mnt07\116353\5-dsgn\EIS DGNS & Figures\116353_EIS_pnshts.dgn
PLOT BY: mtran



LEGEND

- Proposed Centerline Alignments
- Proposed Storm Water Pond
- Proposed Right of Way
- Existing Right of Way
- Existing Railroad Right of Way
- Historic Railroad
- Property Relocation
- Wetland Boundary
- Wetland Impact
- Prairie Remnant Location
- Noise Monitoring & Receptor Sites
- Analyzed Noise Barrier
- Access Closure

Potentially Contaminated Properties

- = High Risk
- = Medium Risk
- = Low Risk



UNION PACIFIC RAILROAD

4TH ST S

WEST TERMINI OF EAST GAP SEGMENT

MATCH LINE-SEE SHEET 11

MATCH LINE-SEE SHEET 9

PRAIRIE AVE



EAST TERMINI OF MIDDLE GAP SEGMENT

PRAIRIE AVE

DITCH REALIGNMENT

ANALYZED NOISE WALL 8

ANALYZED NOISE WALL 9

ANALYZED NOISE WALL 11

ANALYZED NOISE WALL 9

ANALYZED NOISE WALL 10

'R26'

'R27'

'R28'

'B9'

'B8'

'B7'

'B6'

'B5'

'R29'

'R30'

'R31'

'R32'

'R33'

'R34'

'R35'

'MP2'

'B10'

'R36'

'R37'

'R38'

'R39'

Wetland #11



MINNESOTA DEPARTMENT OF TRANSPORTATION
T.H. 60
FROM WINDOM TO ST. JAMES

BUILD ALTERNATIVE

MIDDLE GAP / EAST GAP

FIGURE
A10

DATE:
9/8/2011

