

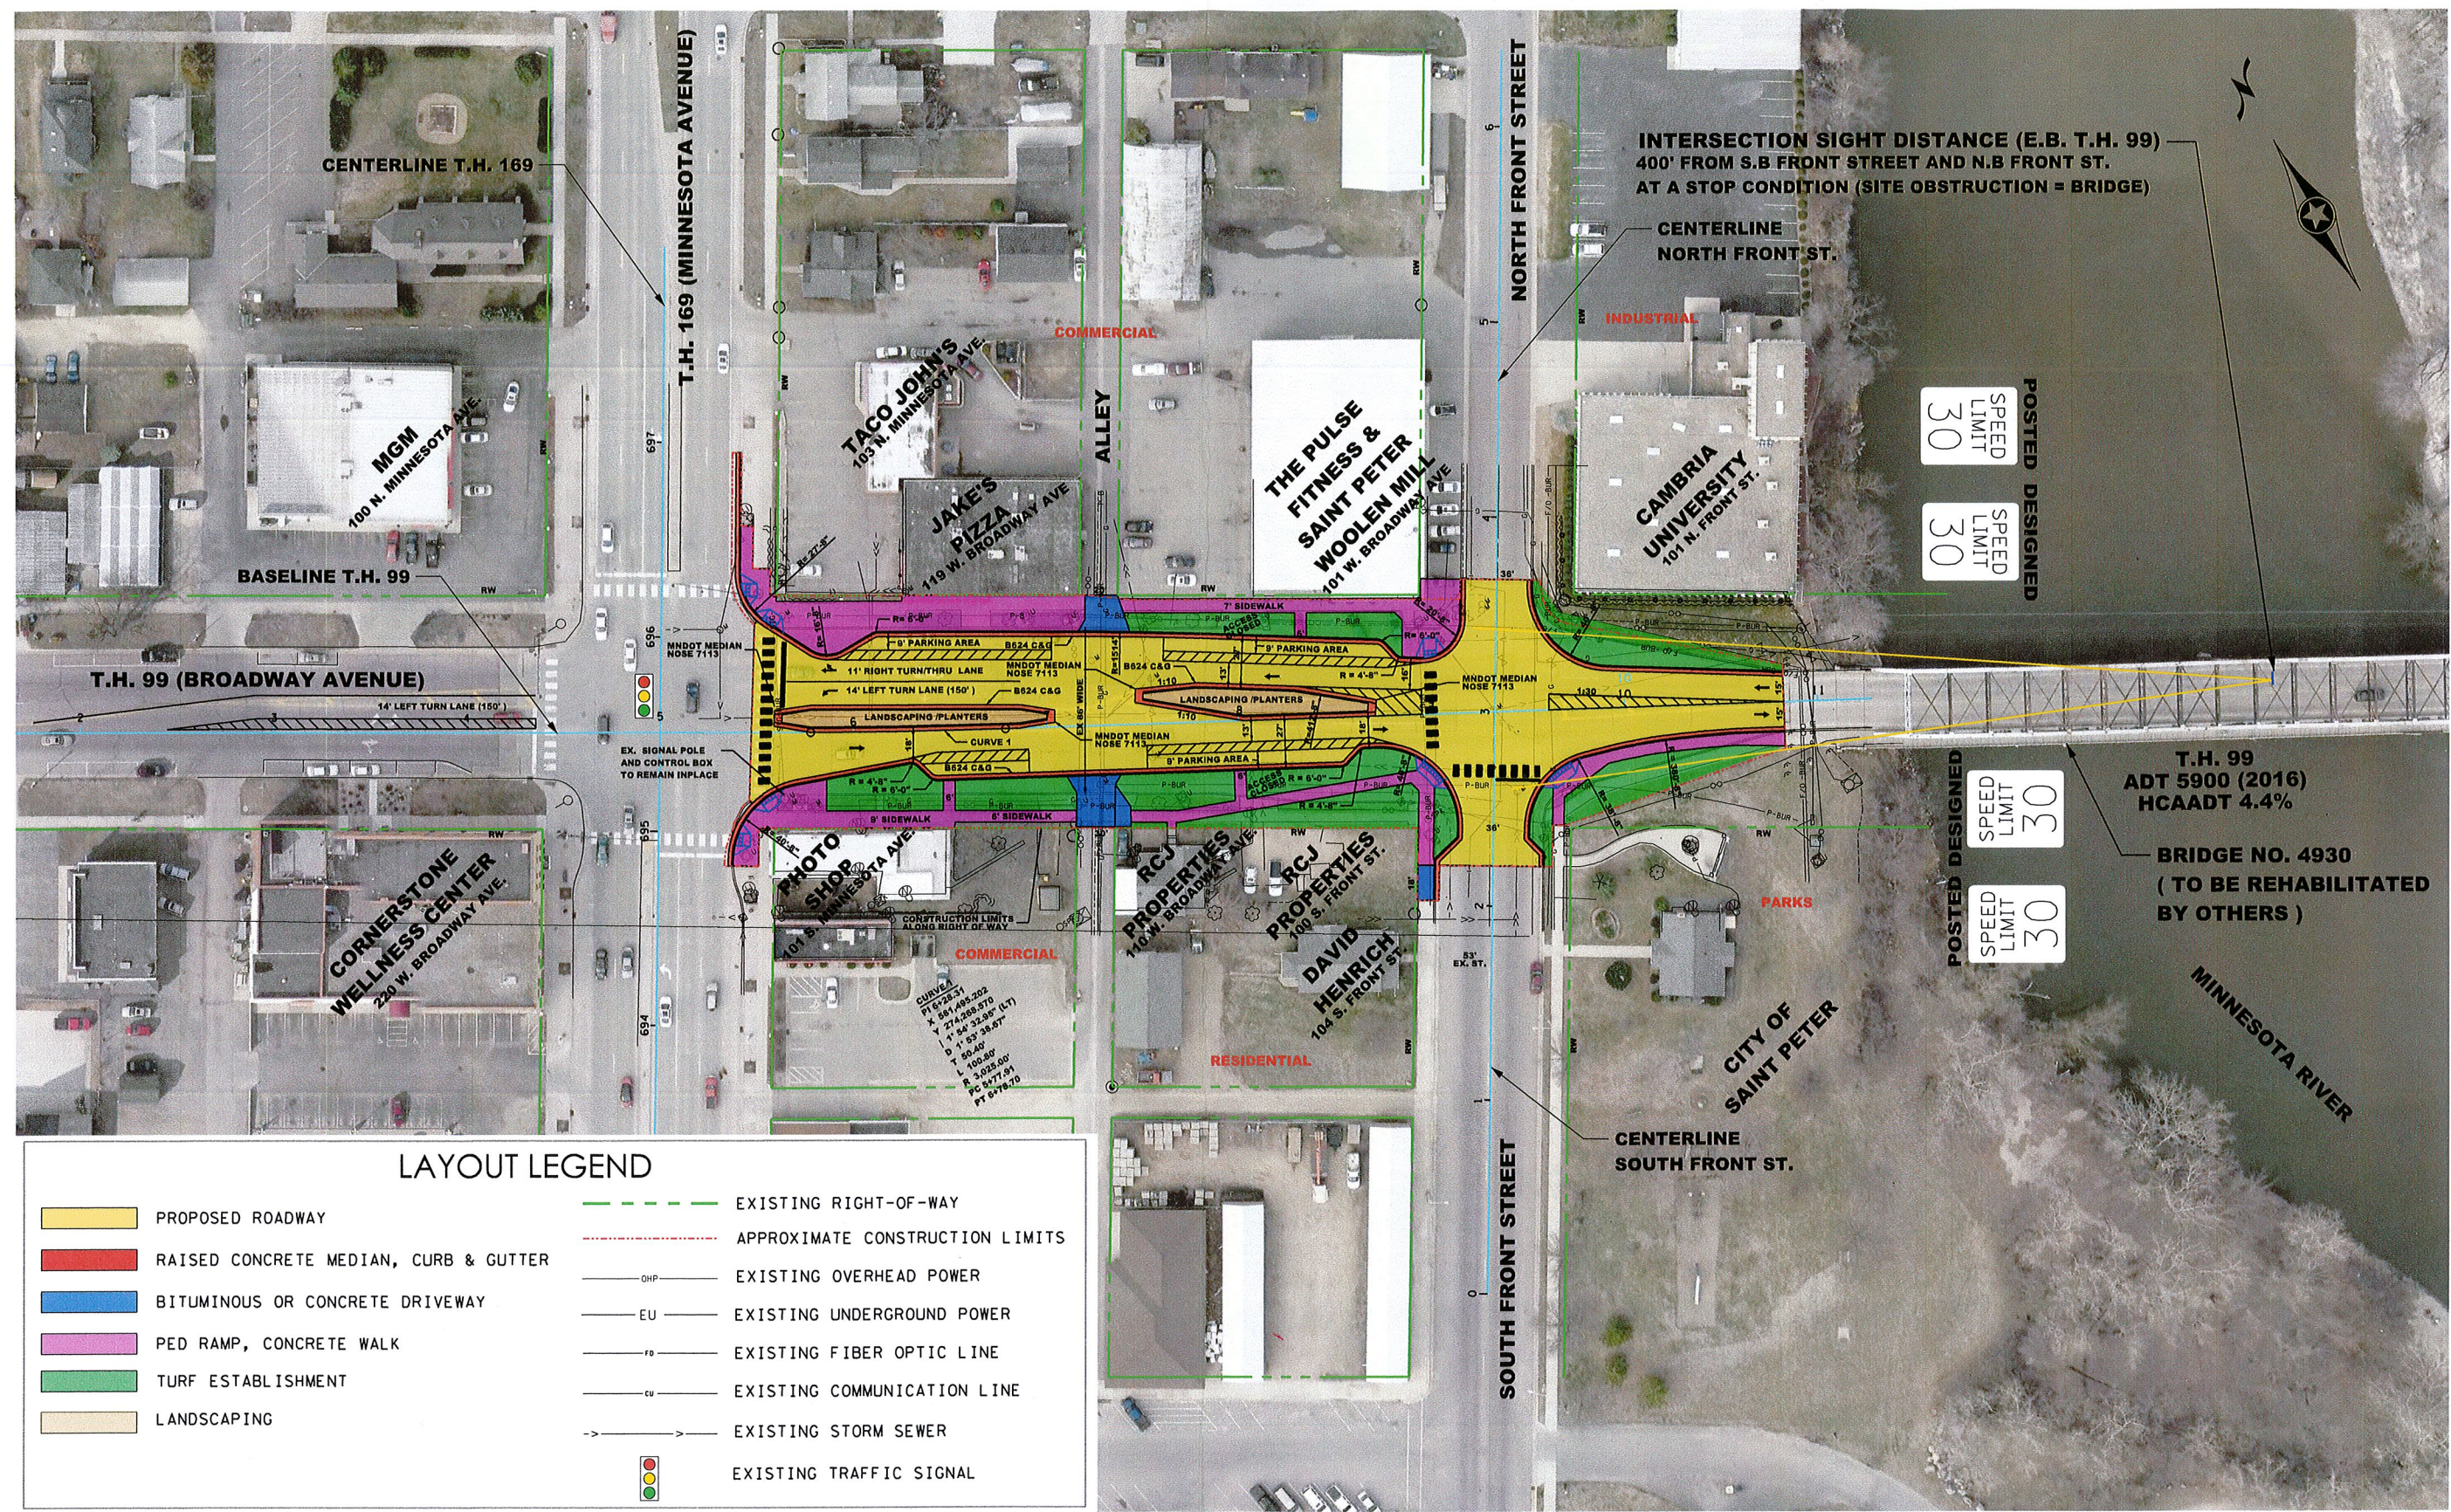


 

LAYOUT LEGEND

- | | |
|---|--|
|  PROPOSED ROADWAY |  EXISTING RIGHT-OF-WAY |
|  RAISED CONCRETE MEDIAN, CURB & GUTTER |  APPROXIMATE CONSTRUCTION LIMITS |
|  BITUMINOUS OR CONCRETE DRIVEWAY |  EXISTING OVERHEAD POWER |
|  PED RAMP, CONCRETE WALK |  EXISTING UNDERGROUND POWER |
|  TURF ESTABLISHMENT |  EXISTING FIBER OPTIC LINE |
|  LANDSCAPING |  EXISTING COMMUNICATION LINE |
| |  EXISTING STORM SEWER |
| |  EXISTING TRAFFIC SIGNAL |

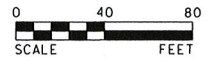

12224 NICOLLET AVENUE
BURNSVILLE, MINNESOTA 55337
Phone: (952) 890-0509
Email: Burnsville@bolton-menk.com
www.bolton-menk.com

REV.	BY	DATE

S.P. 5207-03
T.H. 99 IMPROVEMENT
LAYOUT

SHEET
OF