


# TH 71 AND TH 7 BLOMKEST, MN KANDIYOHI COUNTY SINGLE LANE ROUNDAABOUT *FINAL LAYOUT*

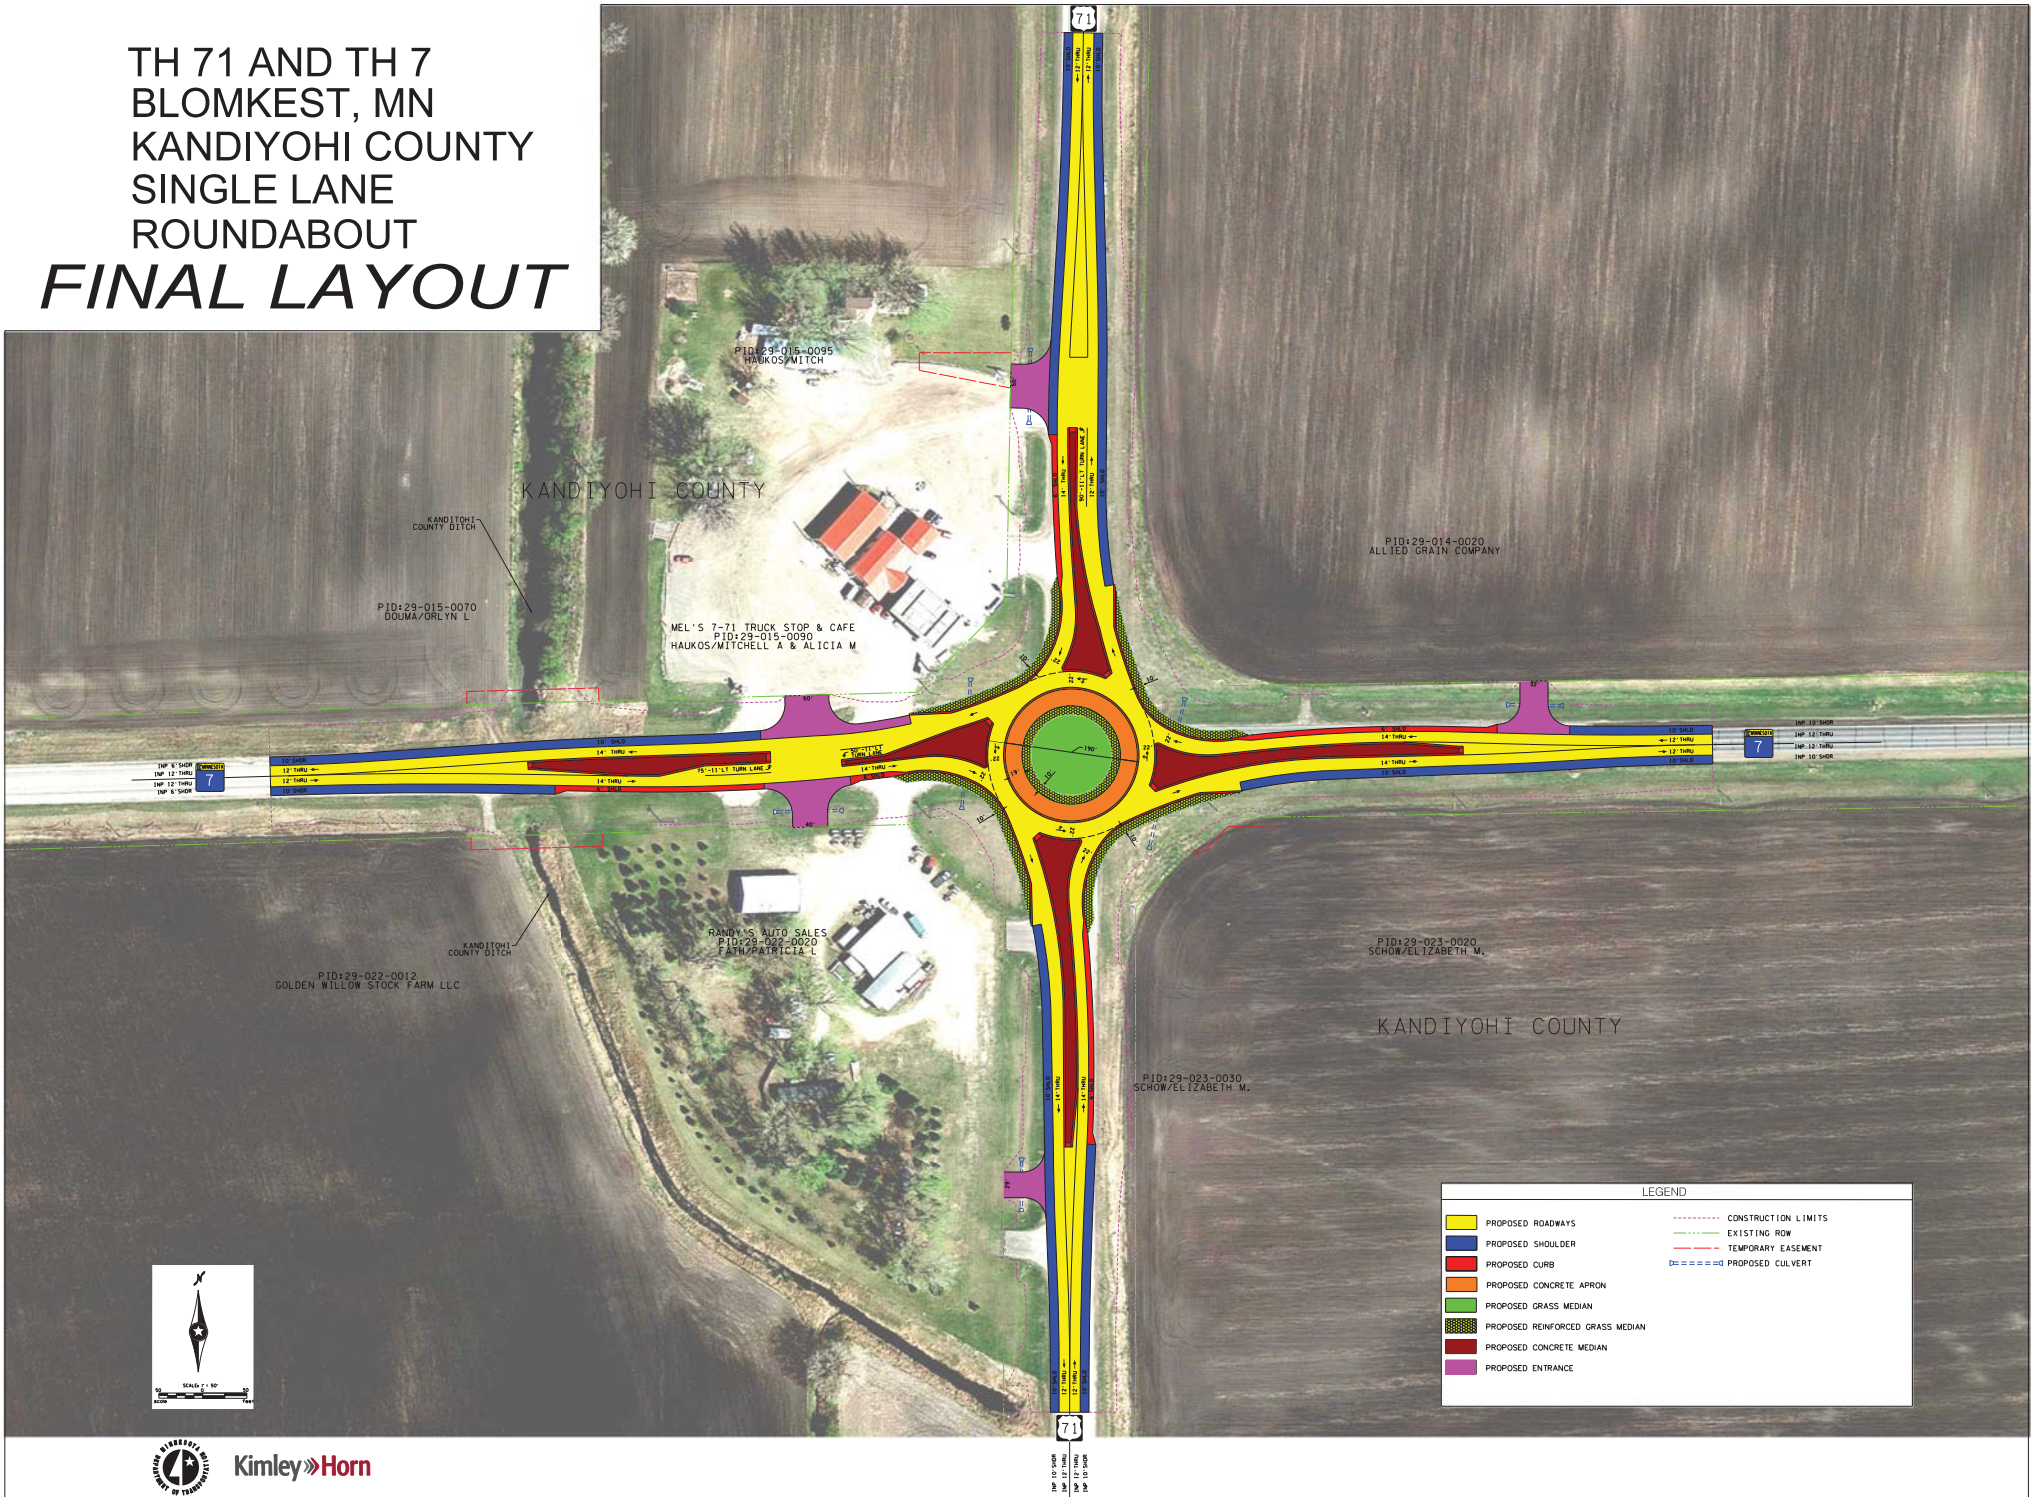

LEGEND	
<span style="display:inline-block; width:15px; height:15px; background-color:yellow; border:1px solid black;"></span>	PROPOSED ROADWAYS
<span style="display:inline-block; width:15px; height:15px; background-color:blue; border:1px solid black;"></span>	PROPOSED SHOULDER
<span style="display:inline-block; width:15px; height:15px; background-color:red; border:1px solid black;"></span>	PROPOSED CURB
<span style="display:inline-block; width:15px; height:15px; background-color:orange; border:1px solid black;"></span>	PROPOSED CONCRETE APRON
<span style="display:inline-block; width:15px; height:15px; background-color:green; border:1px solid black;"></span>	PROPOSED GRASS MEDIAN
<span style="display:inline-block; width:15px; height:15px; background-color:darkgreen; border:1px solid black;"></span>	PROPOSED REINFORCED GRASS MEDIAN
<span style="display:inline-block; width:15px; height:15px; background-color:purple; border:1px solid black;"></span>	PROPOSED CONCRETE MEDIAN
<span style="display:inline-block; width:15px; height:15px; background-color:purple; border:1px solid black;"></span>	PROPOSED ENTRANCE
<span style="display:inline-block; width:15px; border-bottom:1px dashed red;"></span>	CONSTRUCTION LIMITS
<span style="display:inline-block; width:15px; border-bottom:1px dashed green;"></span>	EXISTING ROW
<span style="display:inline-block; width:15px; border-bottom:1px dashed blue;"></span>	TEMPORARY EASEMENT
<span style="display:inline-block; width:15px; height:15px; border:1px dashed blue;"></span>	PROPOSED CULVERT