



PROPOSED FUTURE TRANSVERSE SECTION - LRT
0 10'

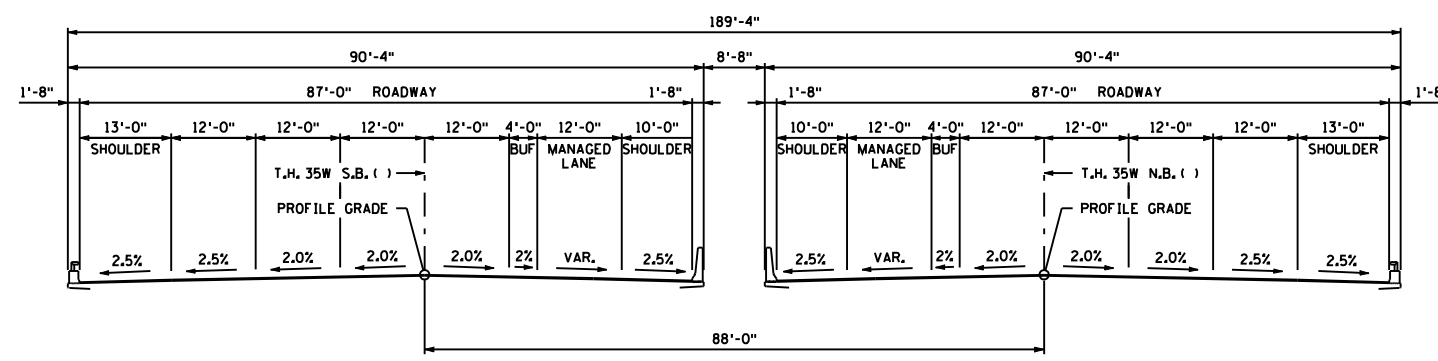

PROPOSED FUTURE TRANSVERSE SECTION - BRT
0 10'

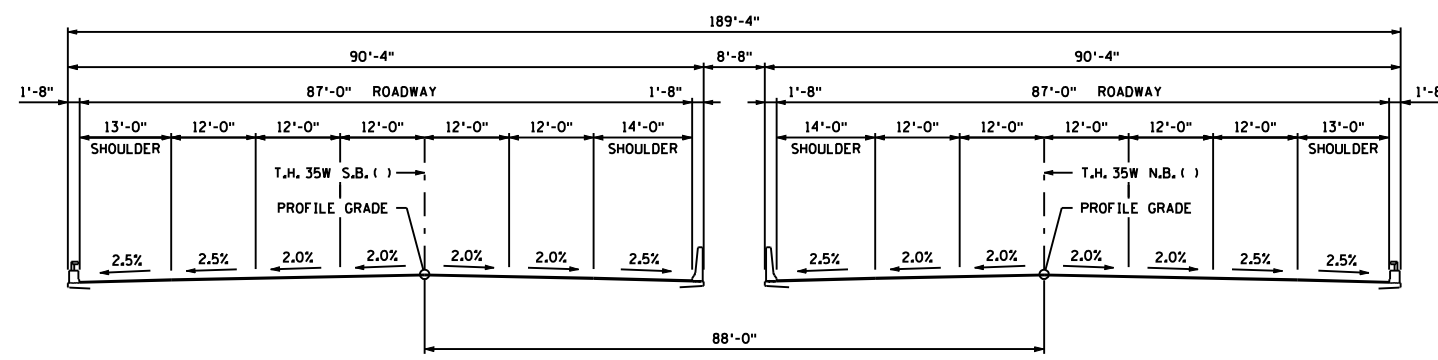

PROPOSED TRANSVERSE SECTION
0 10'