
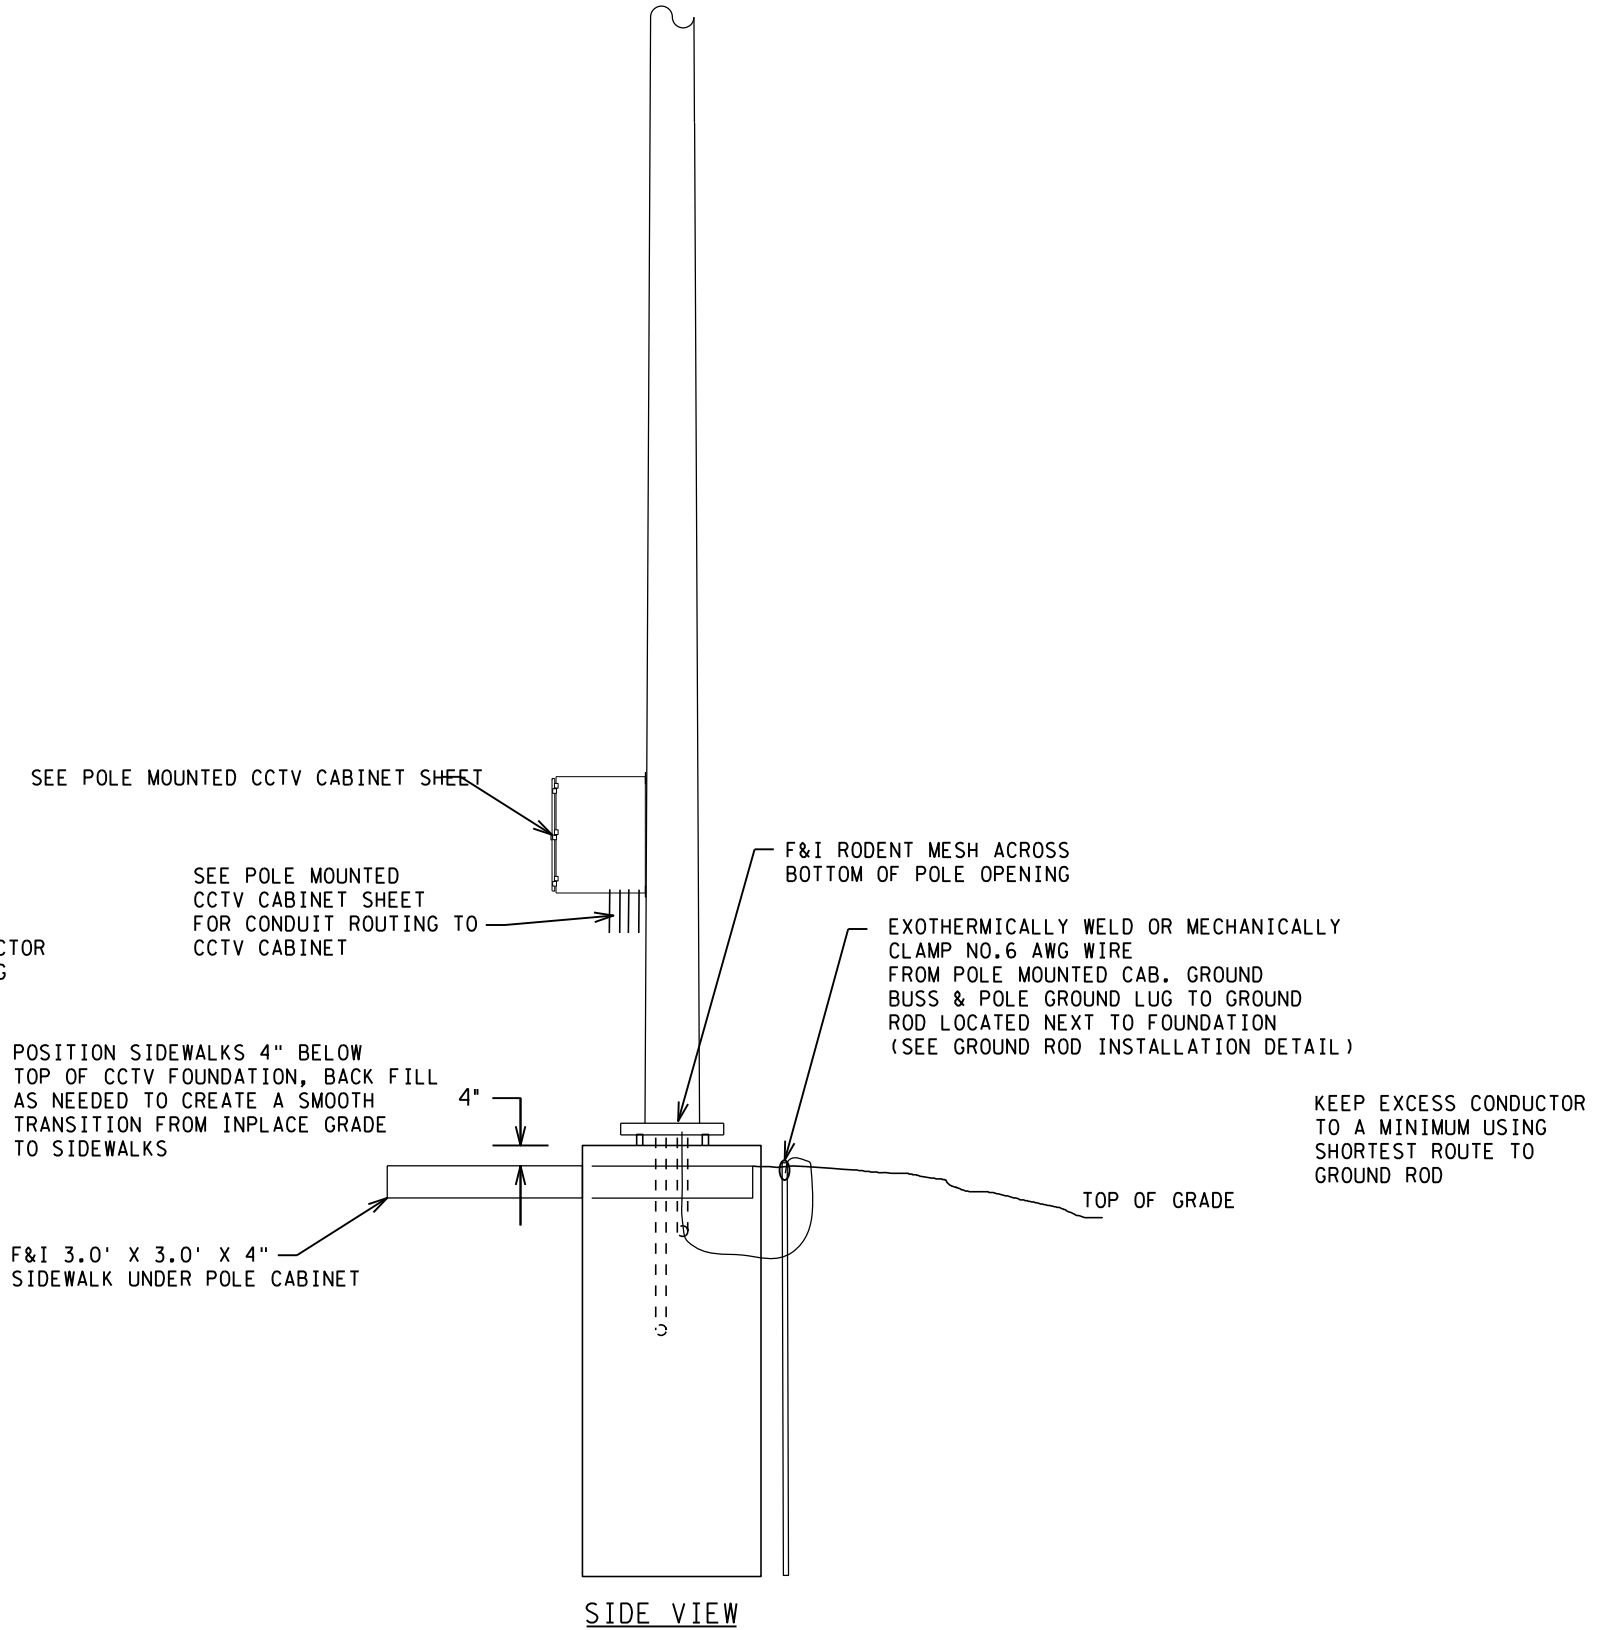


pw:\pw81.ad.dot.state.mn.us:cddp\Documents\Projects\DM_R05\Non_Project\FrwOps\DetailDrawings\CAMERA & WAVE TRONIX\CAMERA.dtl.dgn PLOTTED: 12/5/2018 10:06:48 AM reutlan1 T79CWW161FRW023 TMS

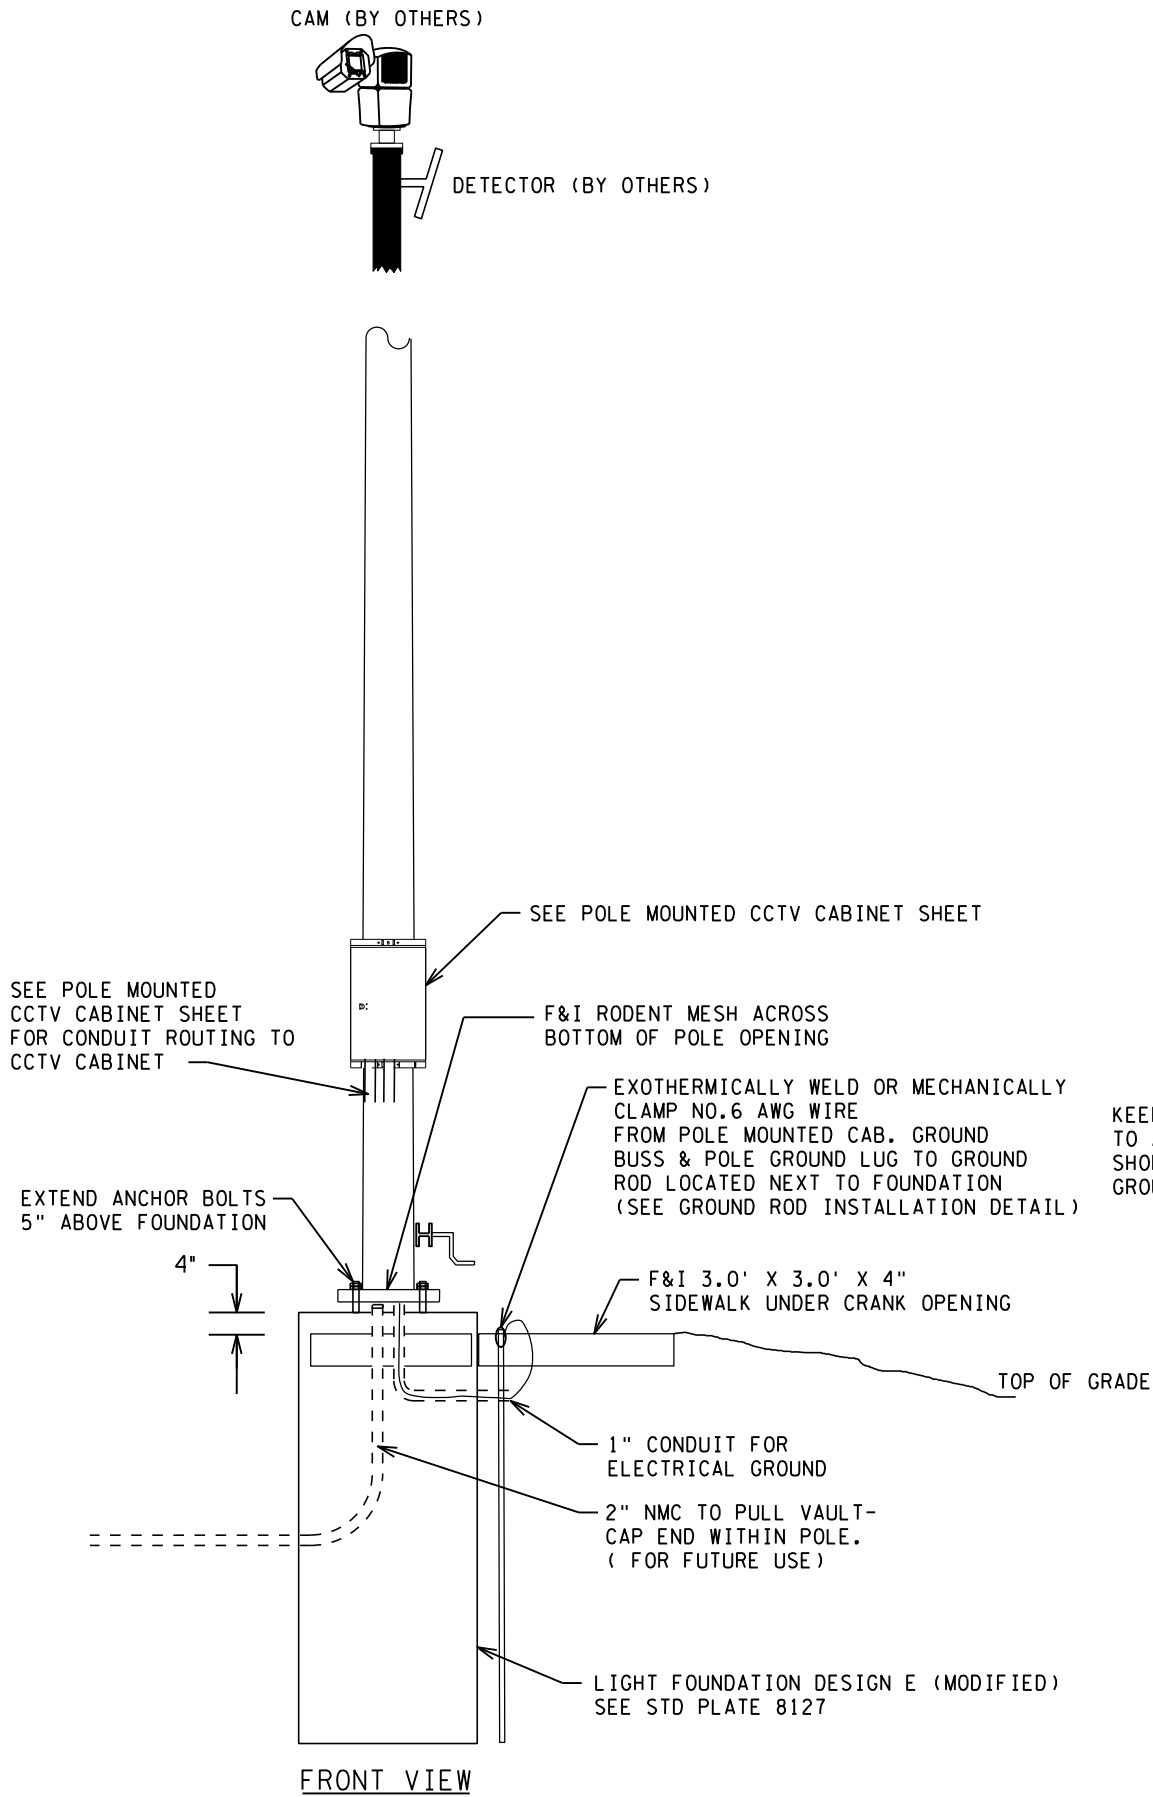

NON-INTRUSIVE DETECTION POLE
INSTALLATION DETAIL

REVISED 6/27/18

REV. NO.	DATE:	/	/
REV. NO.	DATE:	/	/

CERTIFIED BY _____ LIC.NO. 12345 DATE 2018
LICENSED PROFESSIONAL ENGINEER

STATE PROJ. NO. XXXX-XXX (TH XXX) SHEET NO. XXXX? OF XXXXX SHEETS