


ROADSIDE PLACEMENT

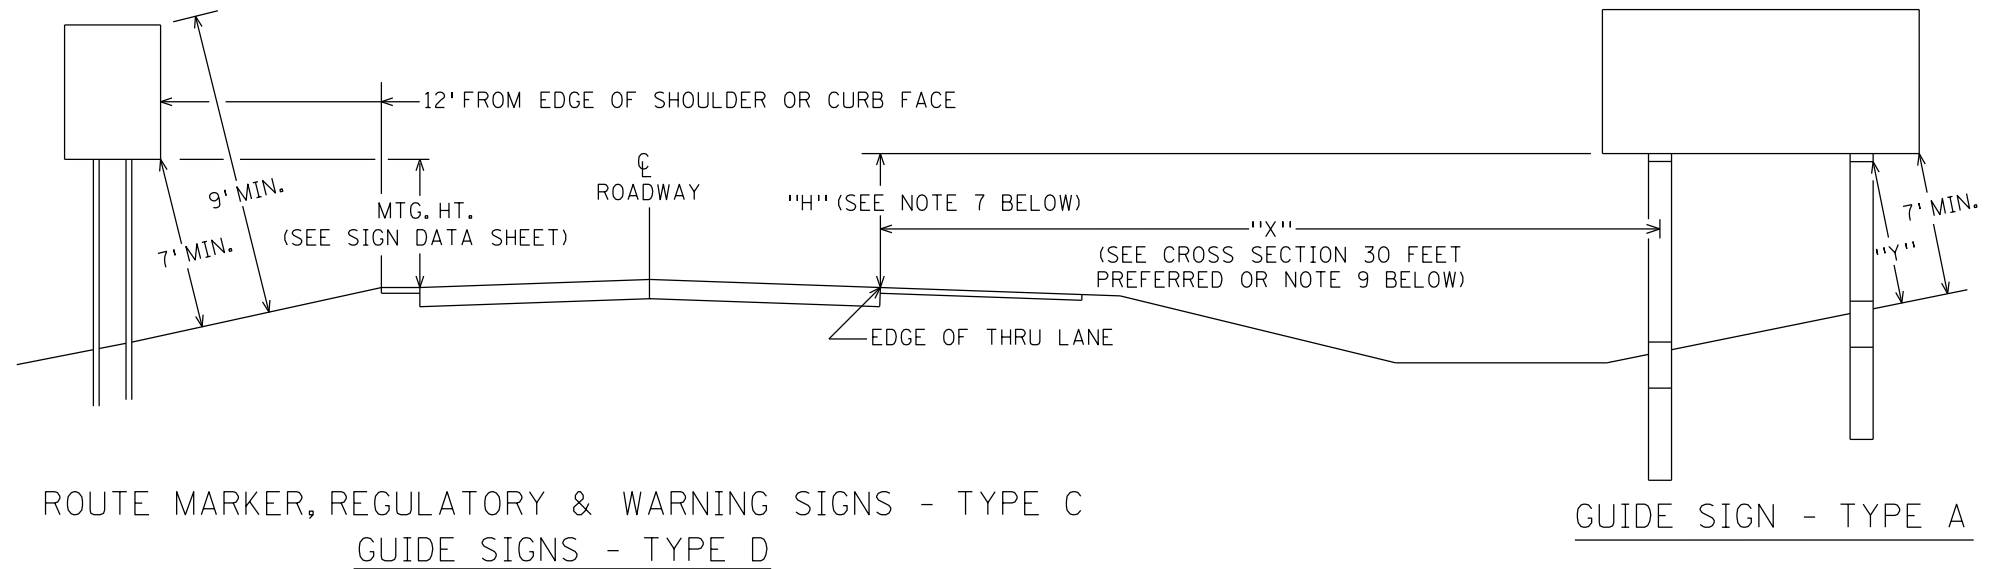

- ## (1) EXIT SIGNS

IF THESE OFFSETS CANNOT BE ATTAINED WITHIN 100 FEET OF THE PAVED GORE, A 4 FOOT OFFSET IS ACCEPTABLE. IF THE 4 FOOT OFFSETS CANNOT BE ATTAINED WITHIN 100 FEET OF THE PAVED GORE, CONTACT THE PROJECT ENGINEER WHO WILL CONSULT WITH THE STATE SIGNING ENGINEER.


- (2) MERGE SIGNS

IF THESE OFFSETS CANNOT BE ATTAINED WITHIN 200 FEET OF THE PAVED GORE, A 4 FOOT OFFSET IS ACCEPTABLE. IF THE 4 FOOT OFFSETS CANNOT BE ATTAINED WITHIN 200 FEET OF THE PAVED GORE, CONTACT THE PROJECT ENGINEER WHO WILL CONSULT WITH THE STATE SIGNING ENGINEER.

- NOTES:

1. ALL ROUTE MARKERS, WARNING & REGULATORY SIGNS SHALL BE AT LEAST 7' ABOVE EDGE OF THRU LANE.
2. SIGN FACES SHALL BE VERTICAL.
3. OVERHEAD SIGNS SHALL BE POSITIONED AT RIGHT ANGLES TO THE THRU ROADWAY UNLESS OTHERWISE NOTED.
4. TO AVOID SPECULAR GLARE, $\angle A$ SHALL BE APPROXIMATELY 93° FOR SIGNS LOCATED LESS THAN 30' FROM THE EDGE OF THRU LANE AND APPROXIMATELY 92° FOR SIGNS LOCATED 30' OR MORE FROM EDGE OF THRU LANE. THIS APPLIES TO SIGNS TYPE A, C, & D AND INCLUDES SIGNS IN THE GORE.
5. "Y" IS THE PERPENDICULAR DISTANCE FROM THE GROUND LINE TO THE FRICTION FUSE ON THE POST. THIS DISTANCE SHALL BE AT LEAST 7'.
6. WHERE "X" IS LESS THAN 30', "H" SHALL BE $7' \pm 6"$. WHERE "X" IS 30' OR GREATER, MINIMUM AND PREFERRED "H" IS 5'.
7. LATERAL CLEARANCES GIVEN APPLY TO RIGHT AND OR LEFT SIDE INSTALLATION.
8. WHEN A TYPE A SIGN IS INSTALLED DIRECTLY BEHIND TRAFFIC BARRIER, THE LEFT EDGE OF THE SIGN PANEL SHALL BE LOCATED A MINIMUM OF 8 FEET BEHIND THE FACE OF THE TRAFFIC BARRIER.

SIGN PLACEMENT

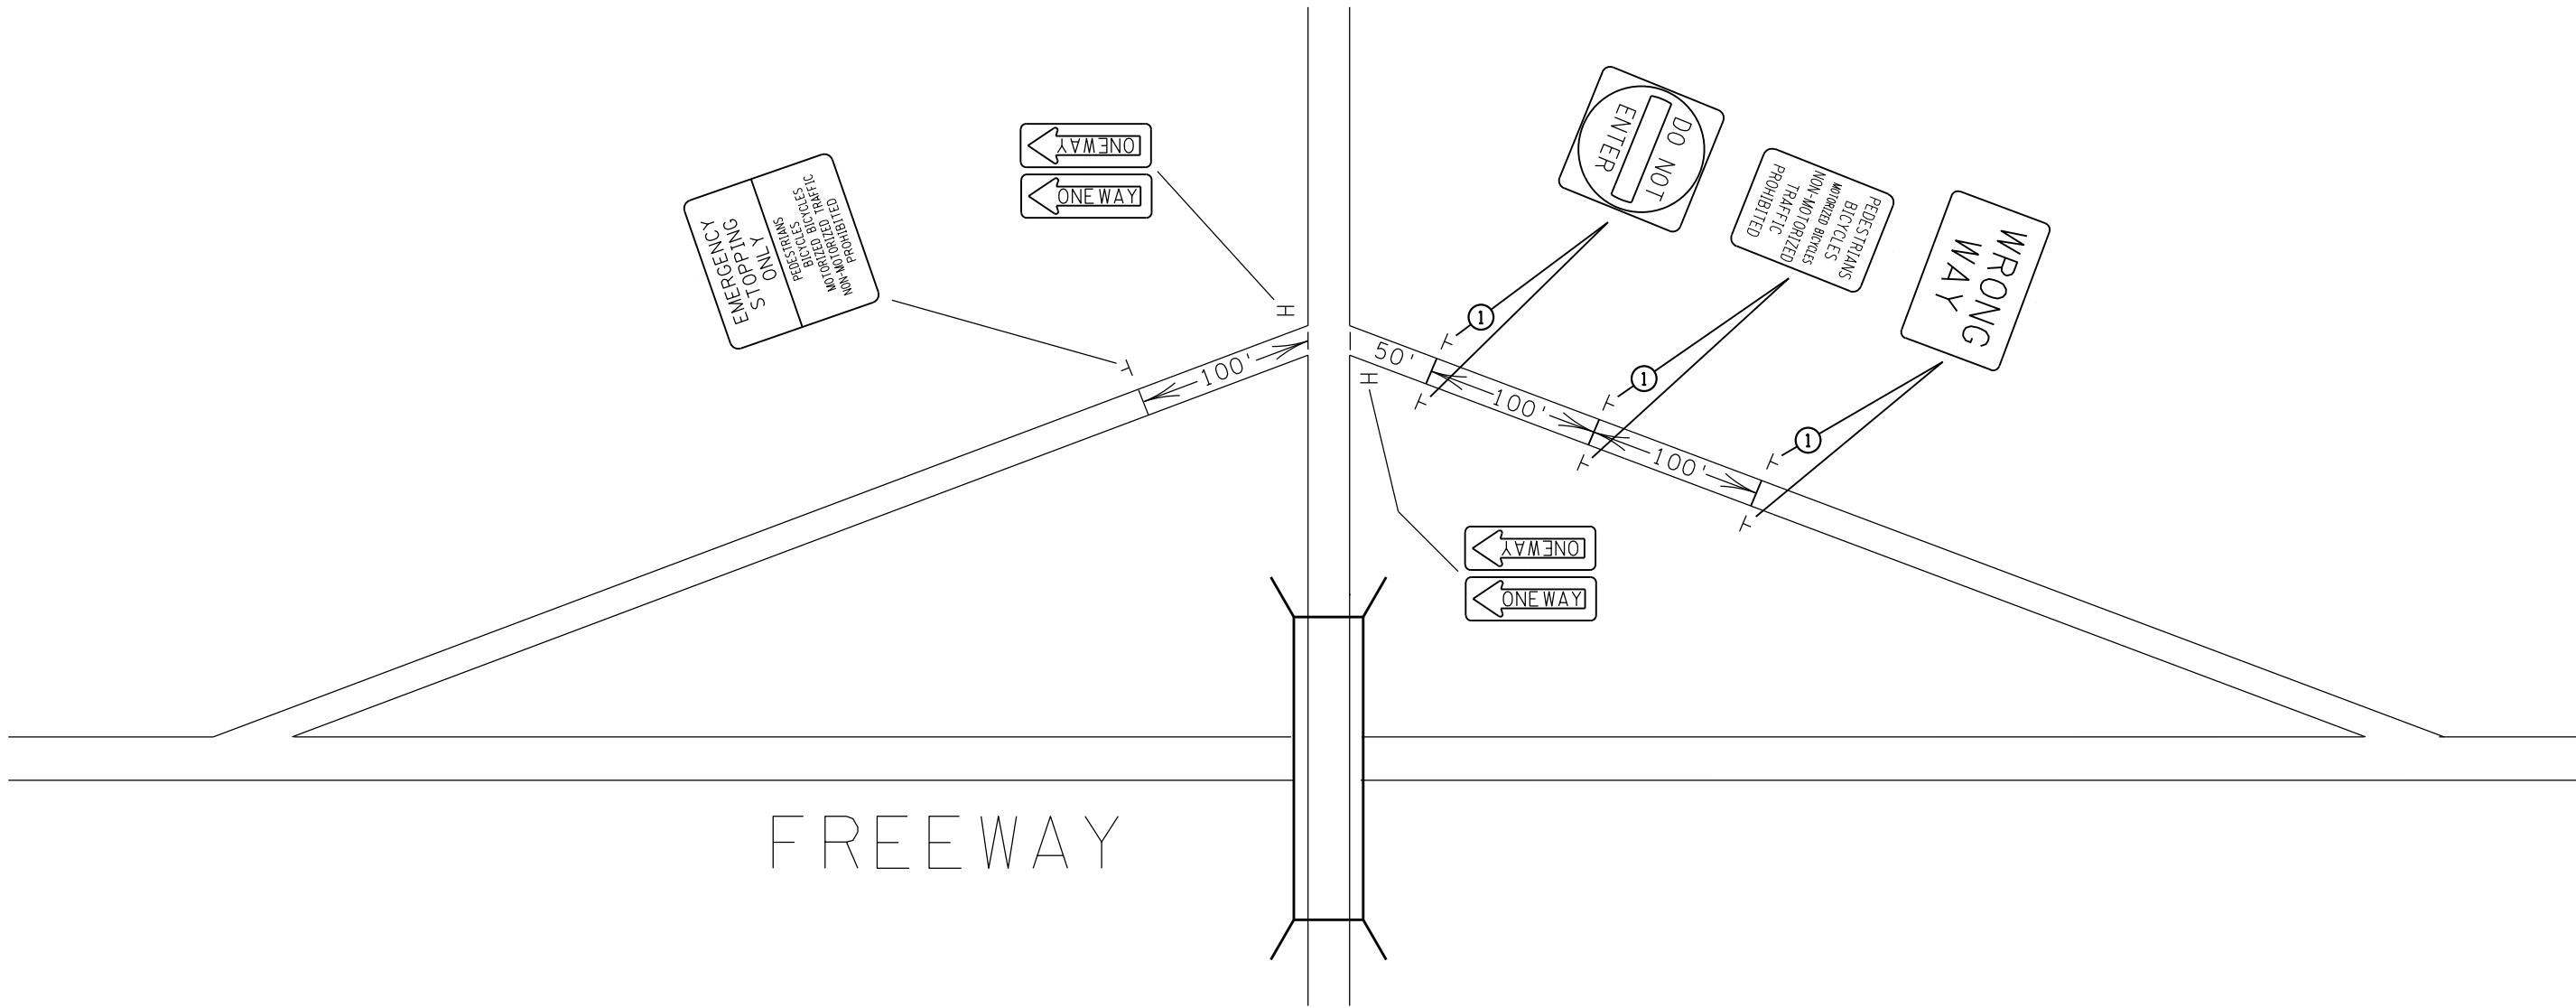


① ADDITIONAL SIGN REQUIRED WHEN RAMP IS 3 LANES OR WIDER


STANDARD SIGN PLACEMENT
 REGULATORY SIGNS ON
 DIAMOND INTERCHANGE RAMPS

PLOTTED/REVISED: 11/8/2013





DISTRICT #: METRO
IPLOT NAME: PLACEMENT_STD*2
PATH & FILENAME: IP_PWP-d1442\INPLACEMENT_STD*.dgn

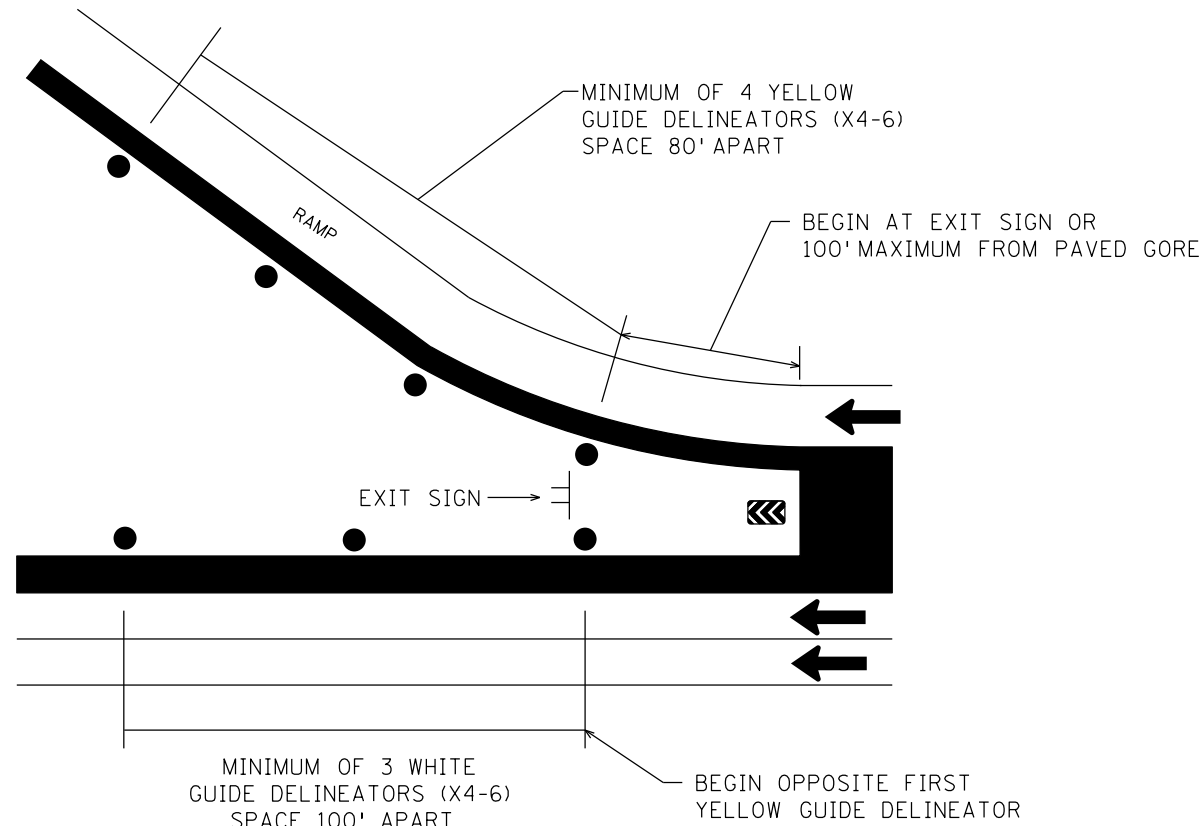




PLAN A
RAMP DELINEATION

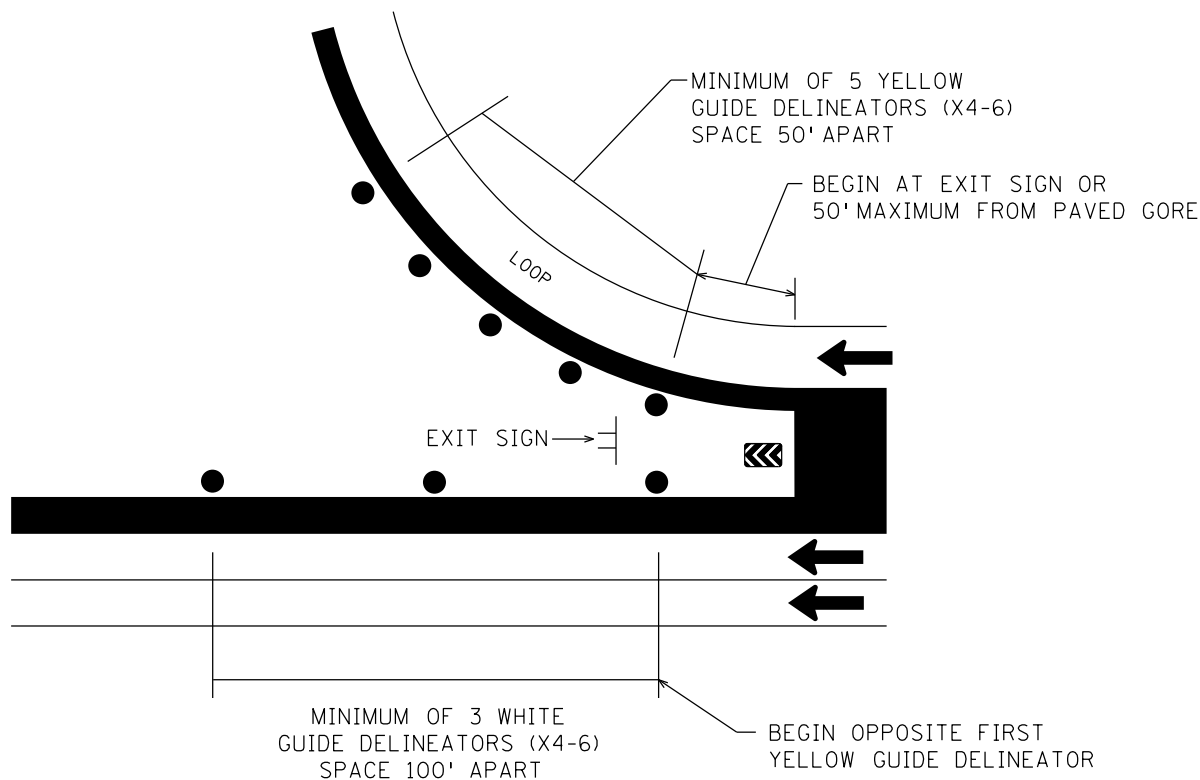

PLAN B
LOOP DELINEATION

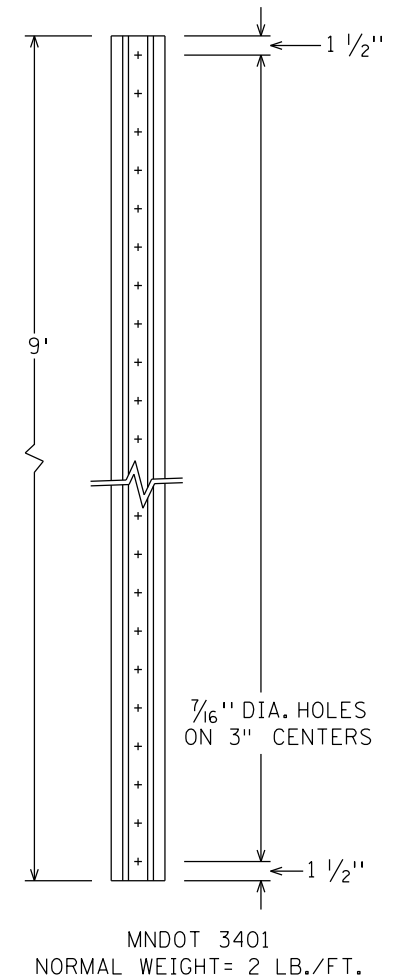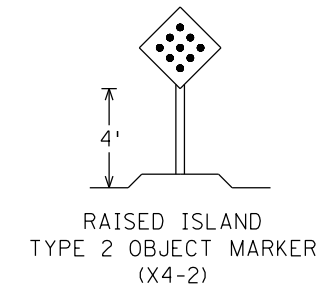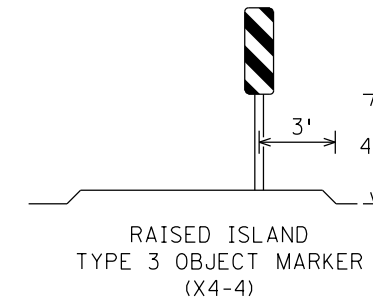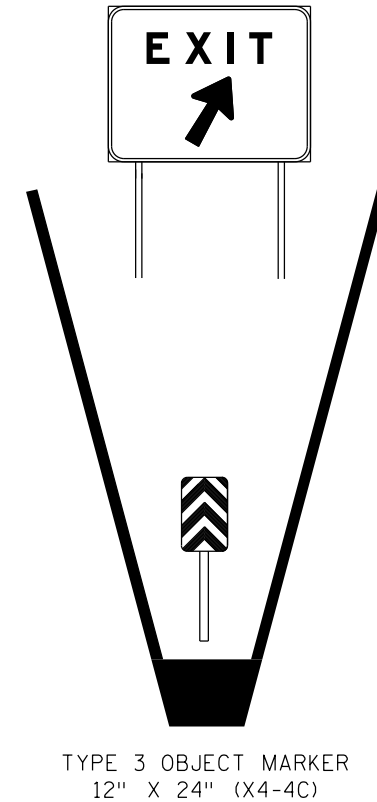

DELINEATOR POST

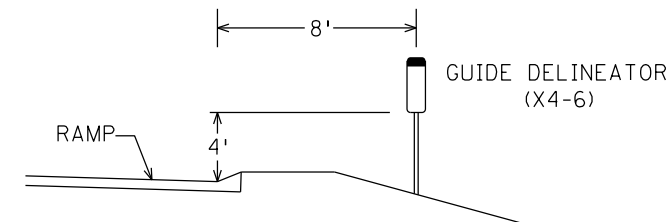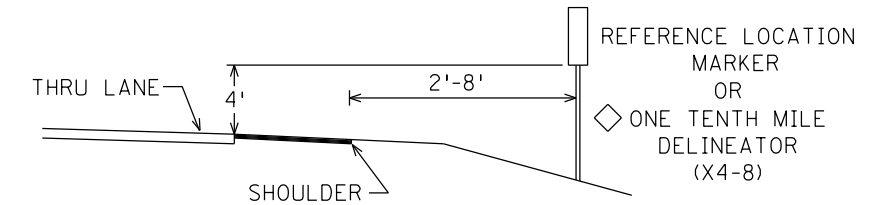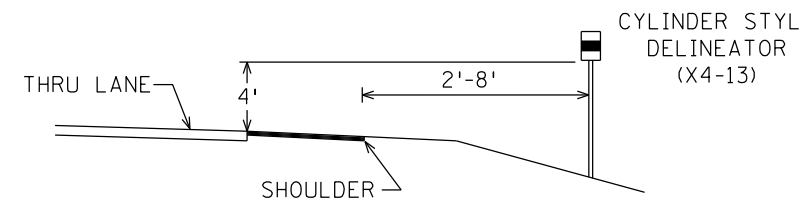

TYPICAL PLACEMENT

DELINEATORS AND MARKERS