
Appendix A

EA/EAW Figure 1: Project Location Map

EA/EAW Figure 2A: Preferred Alternative Layout – Sheet 1

EA/EAW Figure 2B: Preferred Alternative Layout – Sheet 2

EA/EAW Figure 2C: Preferred Alternative Layout – Sheet 3

For assistance with alternative formats for the Appendices, please contact Scott Pedersen at 651-234-7726 or scott.pedersen@state.mn.us.

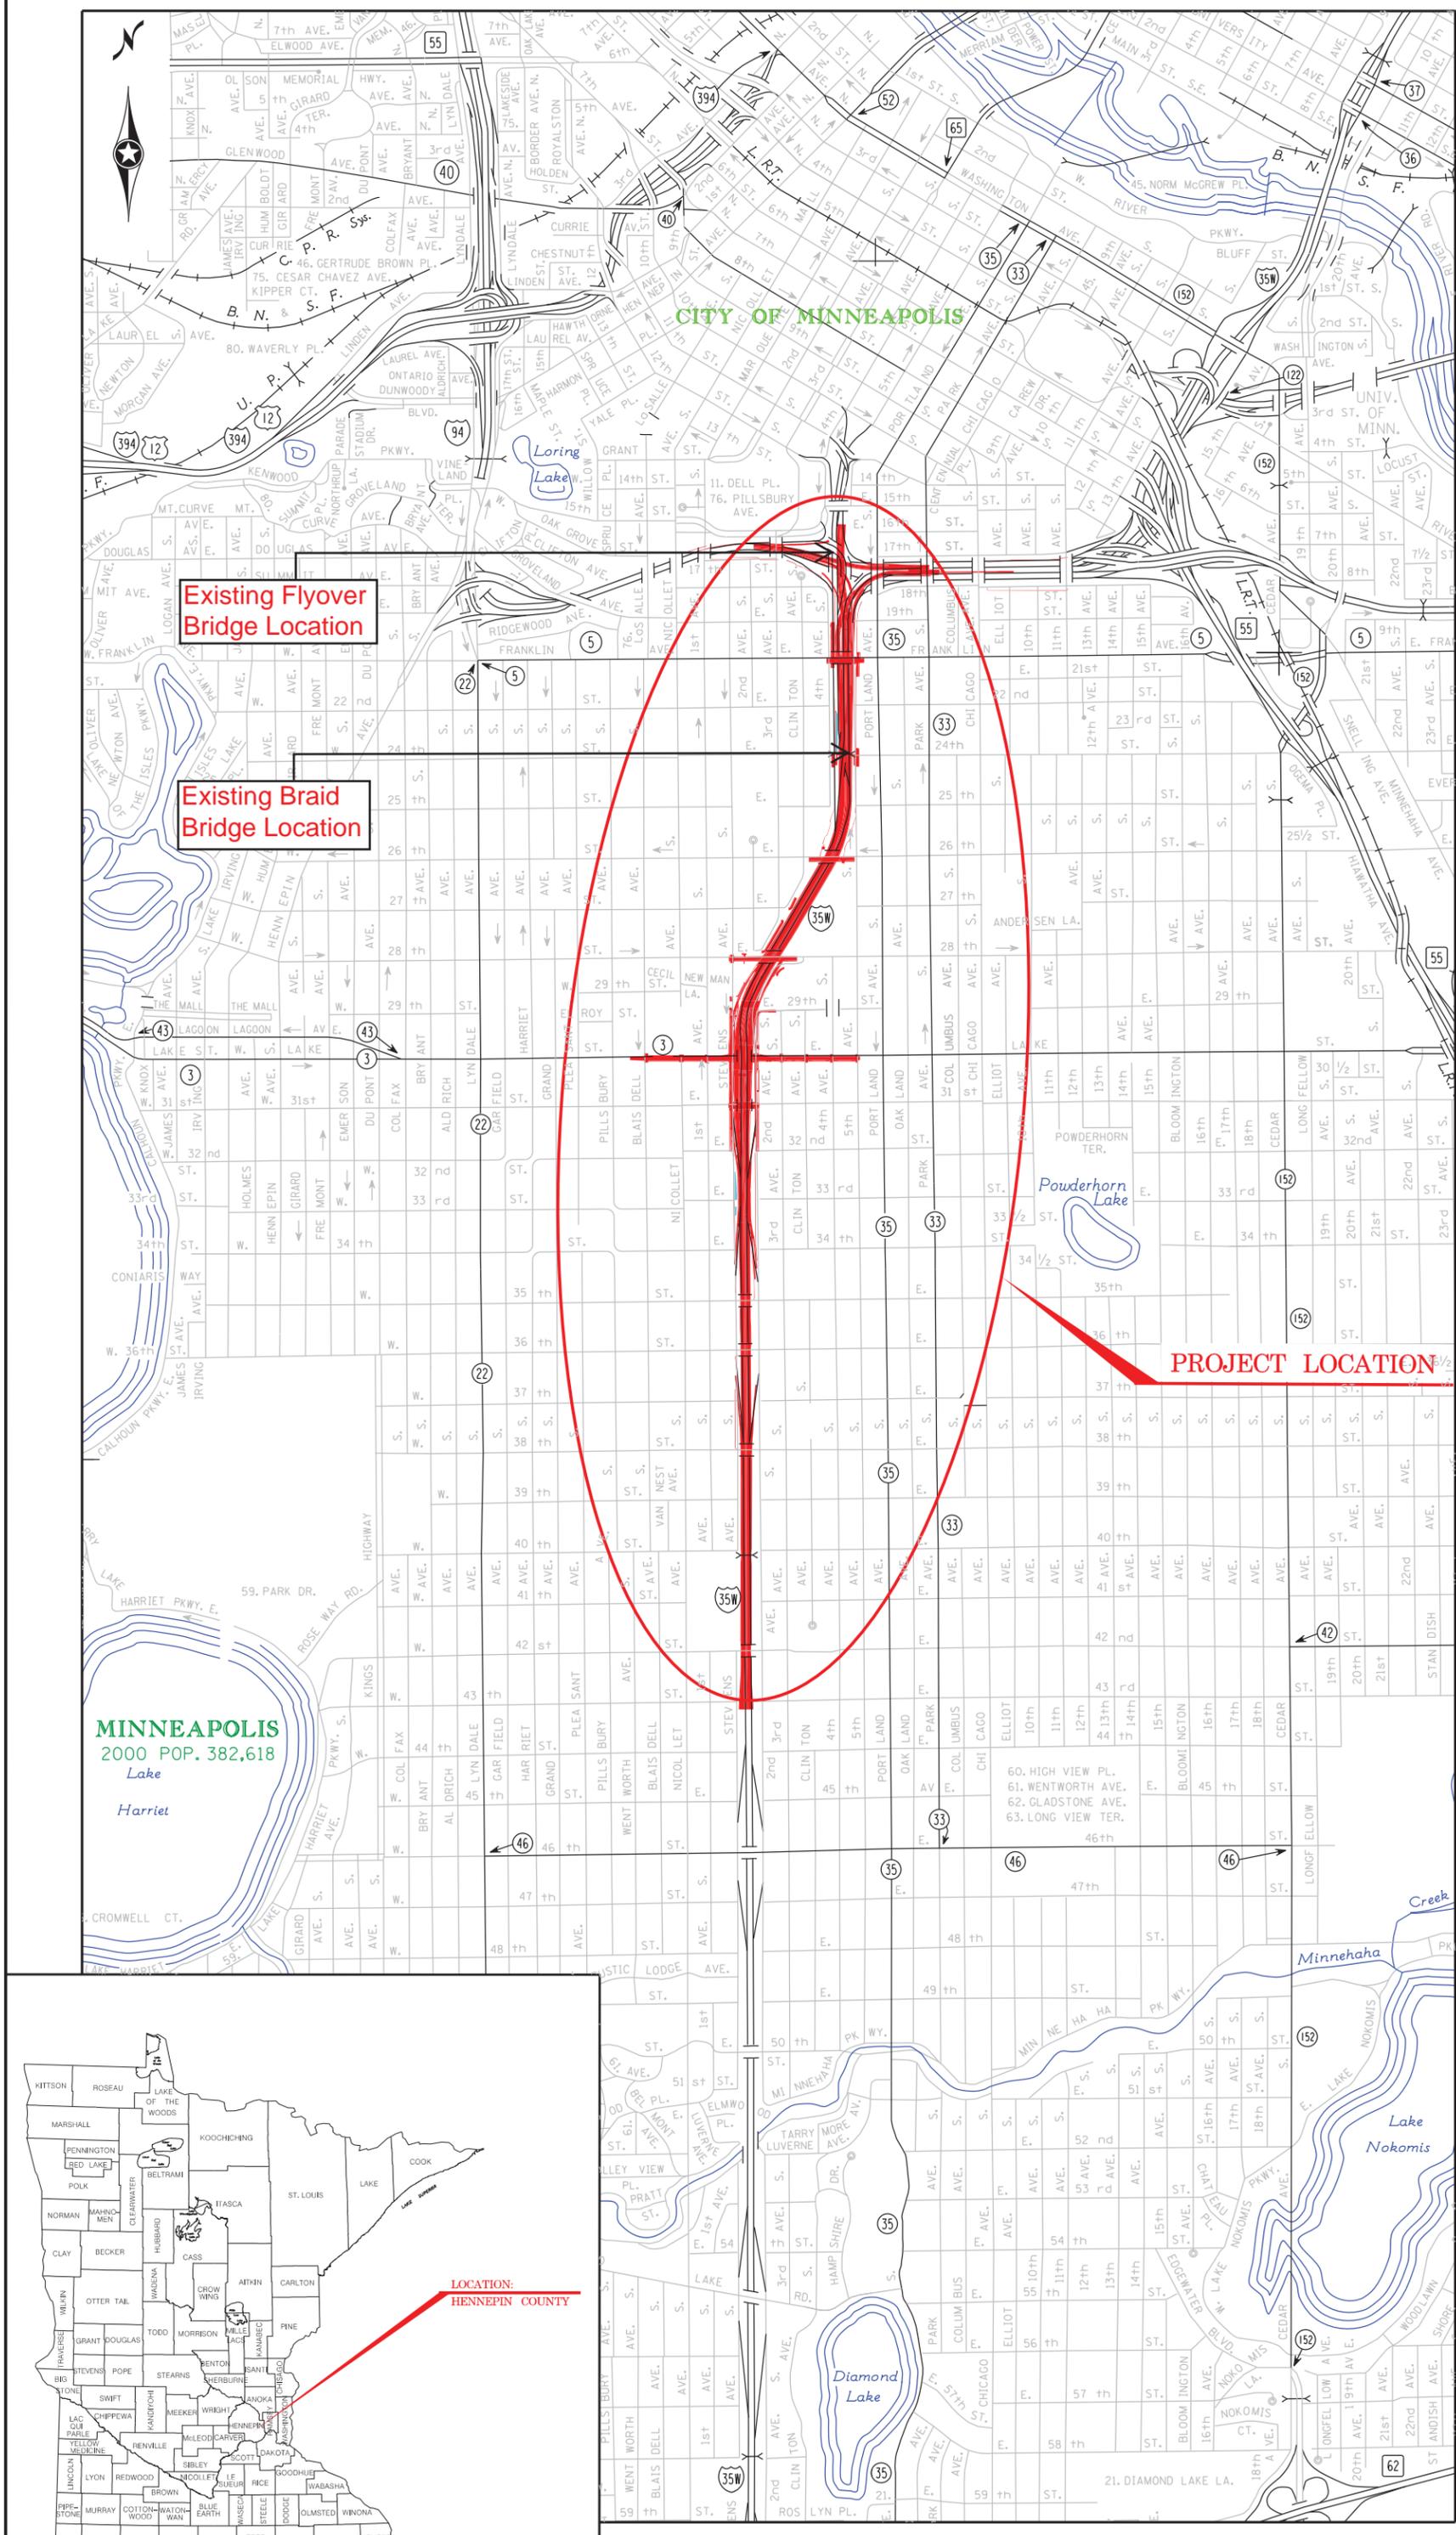


FIGURE 1 - PROJECT LOCATION MAP

3/9/2016 1:44:05 PM
c:\for
S:\F\A\H\henn\113114\5-dsgn\5j-cadd\DN Figures\EA Site map\CP2782327_EA_plansheets.dgn
SHEET 2

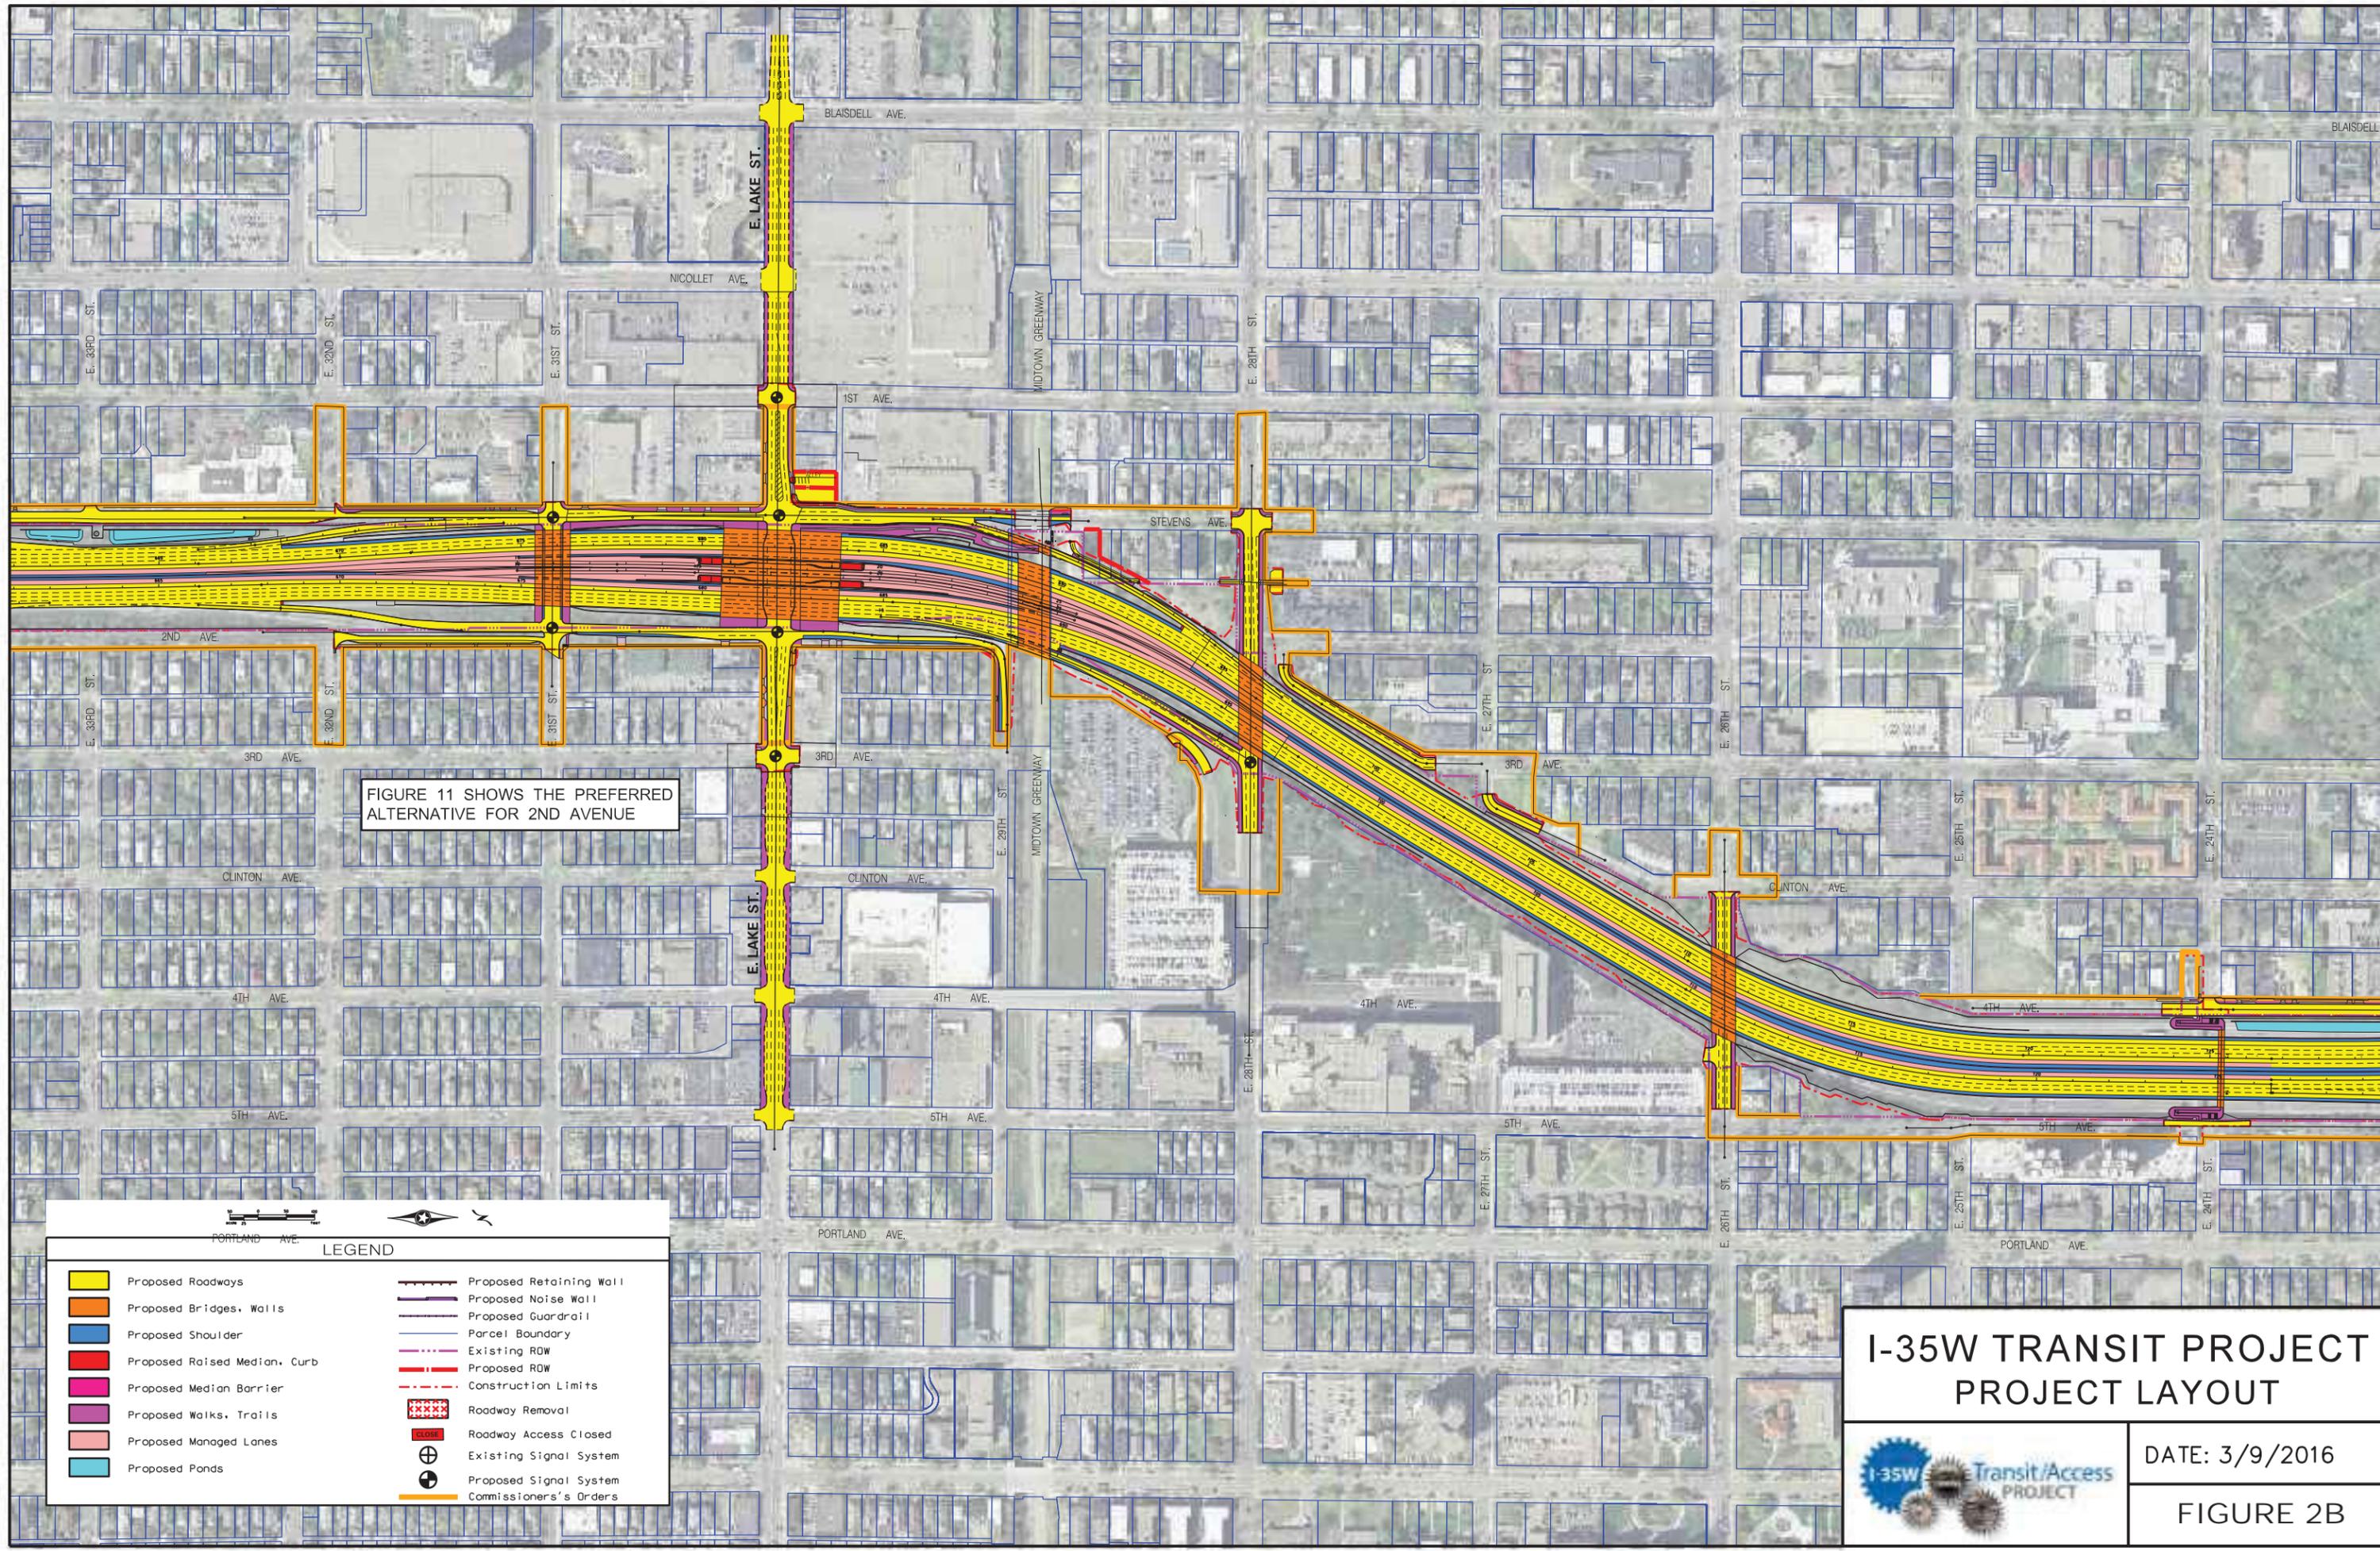


FIGURE 11 SHOWS THE PREFERRED ALTERNATIVE FOR 2ND AVENUE

PORTLAND AVE.


LEGEND

	Proposed Roadways		Proposed Retaining Wall
	Proposed Bridges, Walls		Proposed Noise Wall
	Proposed Shoulder		Proposed Guardrail
	Proposed Raised Median, Curb		Parcel Boundary
	Proposed Median Barrier		Existing ROW
	Proposed Walks, Trails		Proposed ROW
	Proposed Managed Lanes		Construction Limits
	Proposed Ponds		Roadway Removal
			Roadway Access Closed
			Existing Signal System
			Proposed Signal System
			Commissioner's Orders

**I-35W TRANSIT PROJECT
PROJECT LAYOUT**

DATE: 3/9/2016

FIGURE 2B

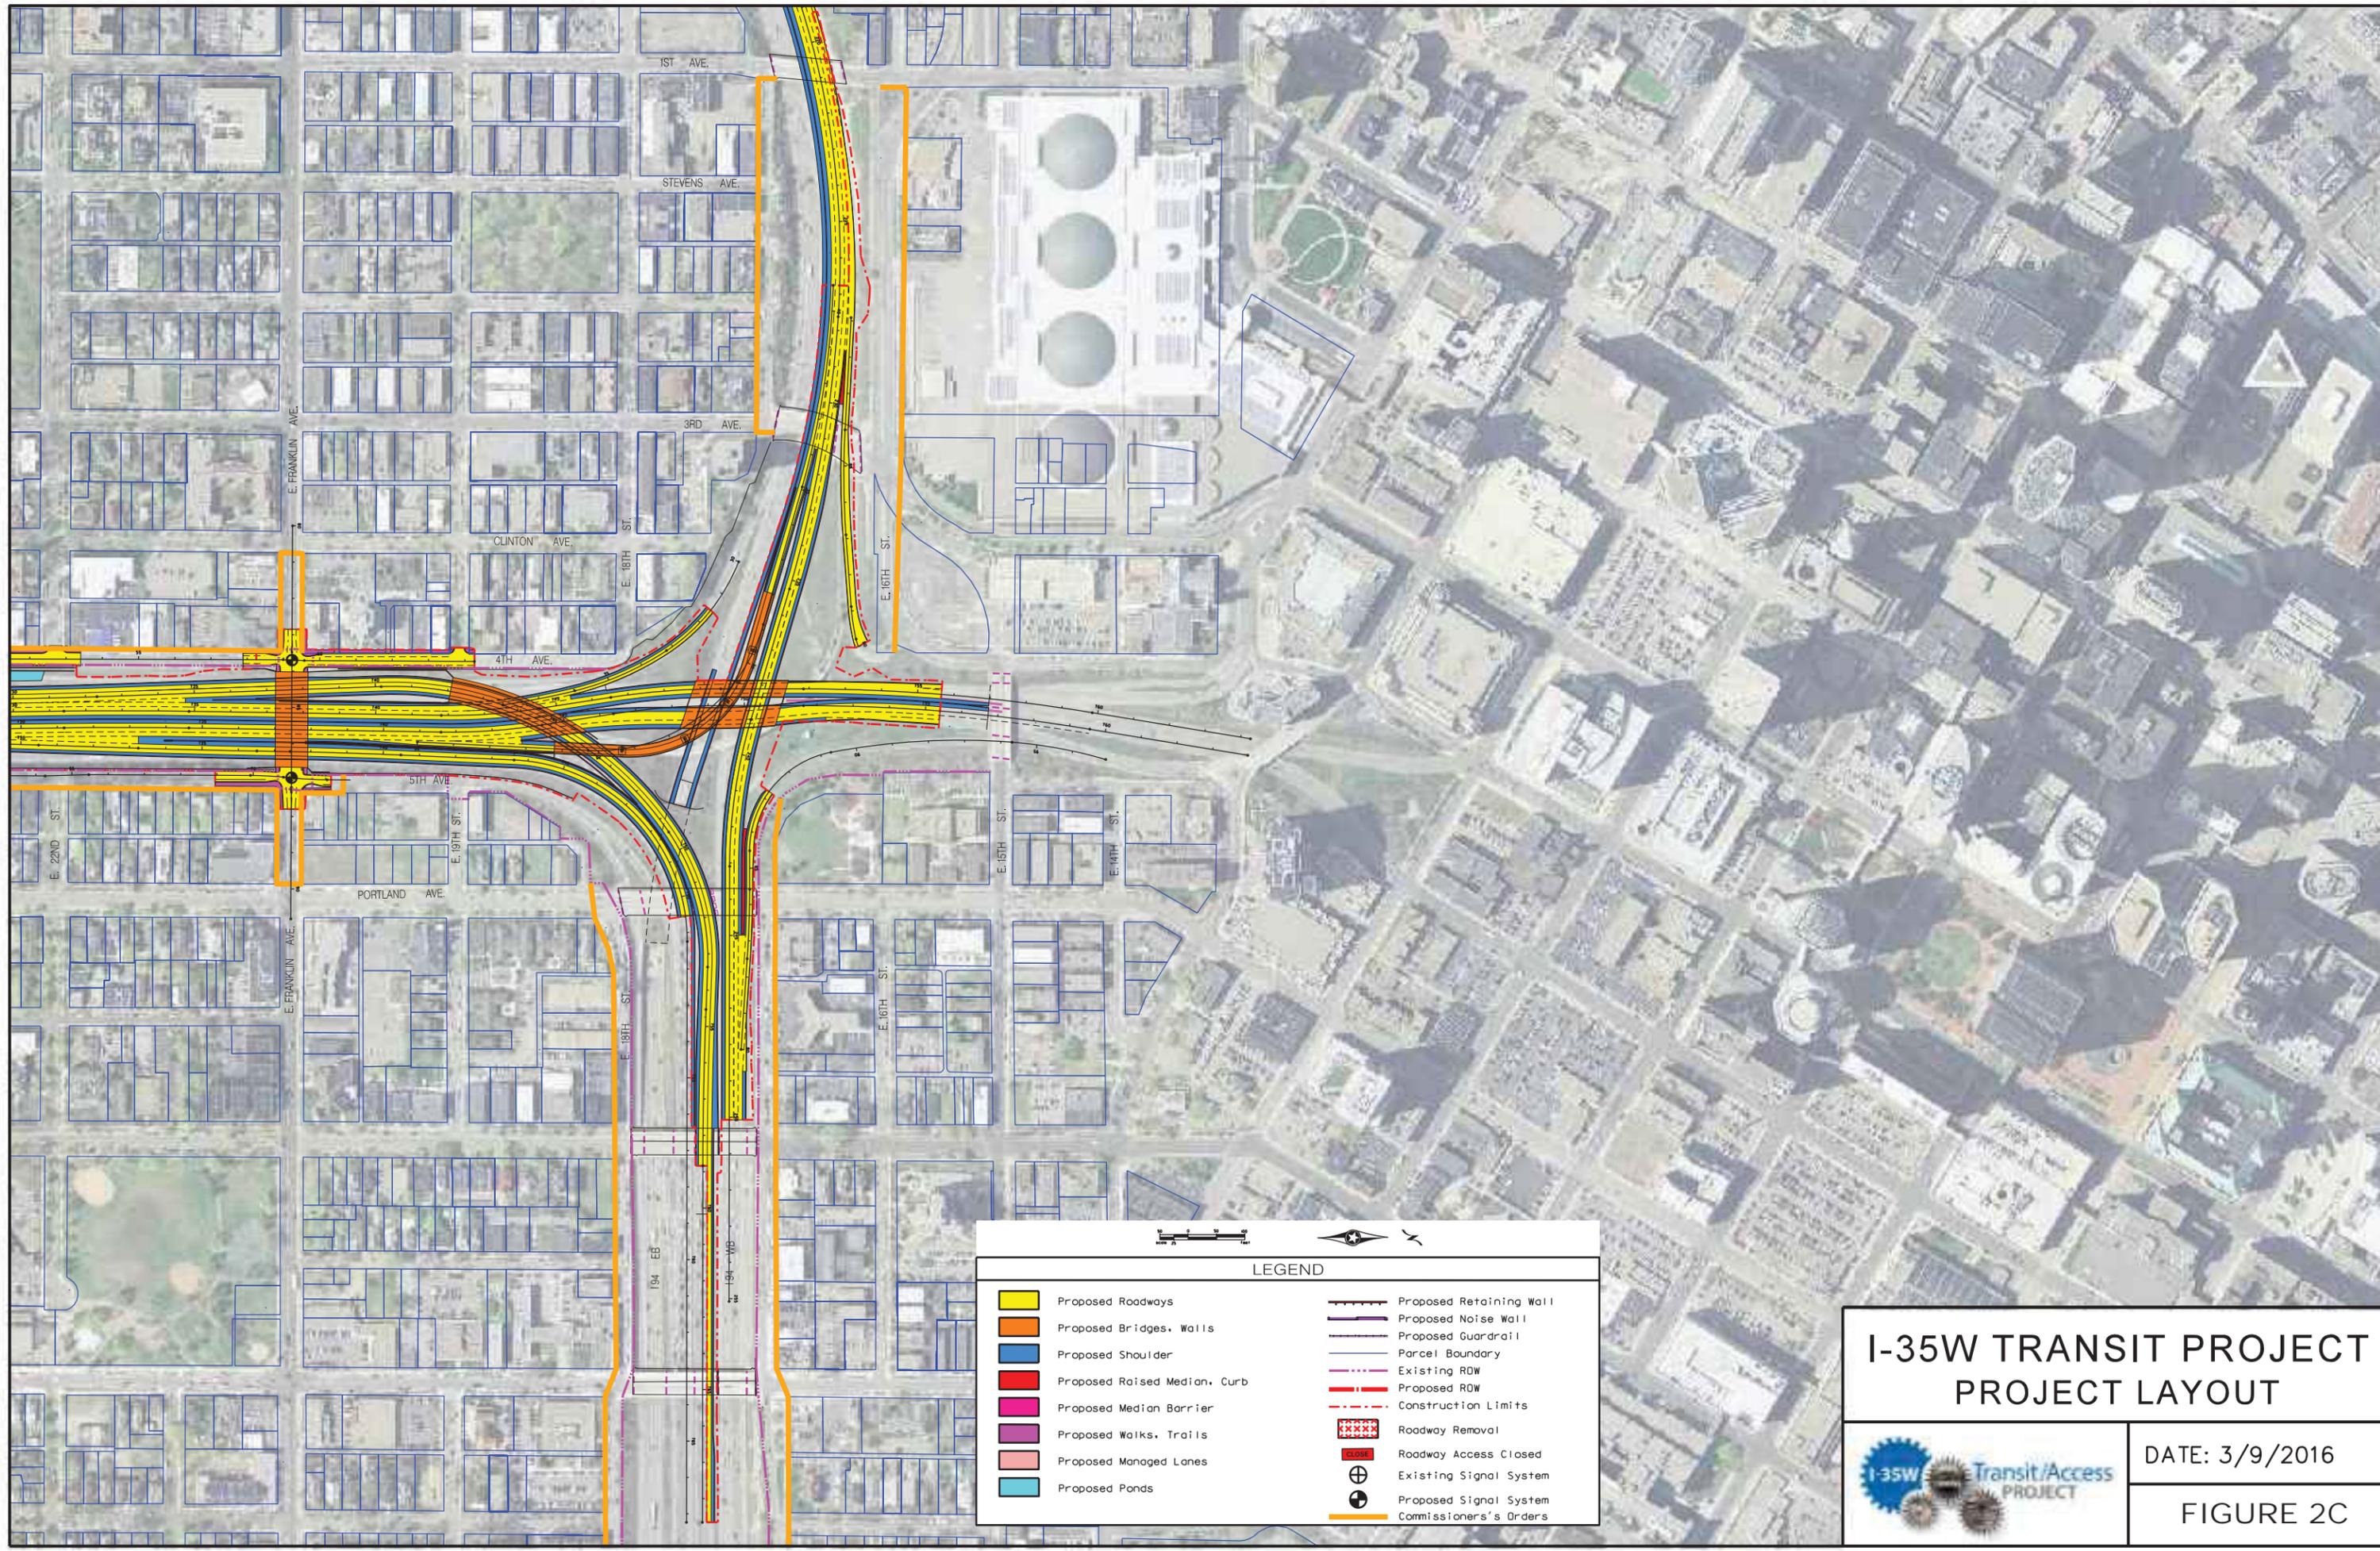

LEGEND			
	Proposed Roadways		Proposed Retaining Wall
	Proposed Bridges, Walls		Proposed Noise Wall
	Proposed Shoulder		Proposed Guardrail
	Proposed Raised Median, Curb		Parcel Boundary
	Proposed Median Barrier		Existing ROW
	Proposed Walks, Trails		Proposed ROW
	Proposed Managed Lanes		Construction Limits
	Proposed Ponds		Roadway Removal
			Roadway Access Closed
			Existing Signal System
			Proposed Signal System
			Commissioner's Orders

I-35W TRANSIT PROJECT PROJECT LAYOUT

DATE: 3/9/2016

FIGURE 2C