


# CITY OF HOWARD LAKE

DESIGN FILE COLOR KEY	
COLOR	FEATURE
20	ROADWAYS (INCLUDING TURN LANES)
4	RAISED MEDIAN & CURBS
245	EXISTING R/W
227	PROPOSED R/W
25	PROPOSED RETAINING WALL
122	SHOULDERS
66	SIDEWALKS
156	GRASS BOULEVARD

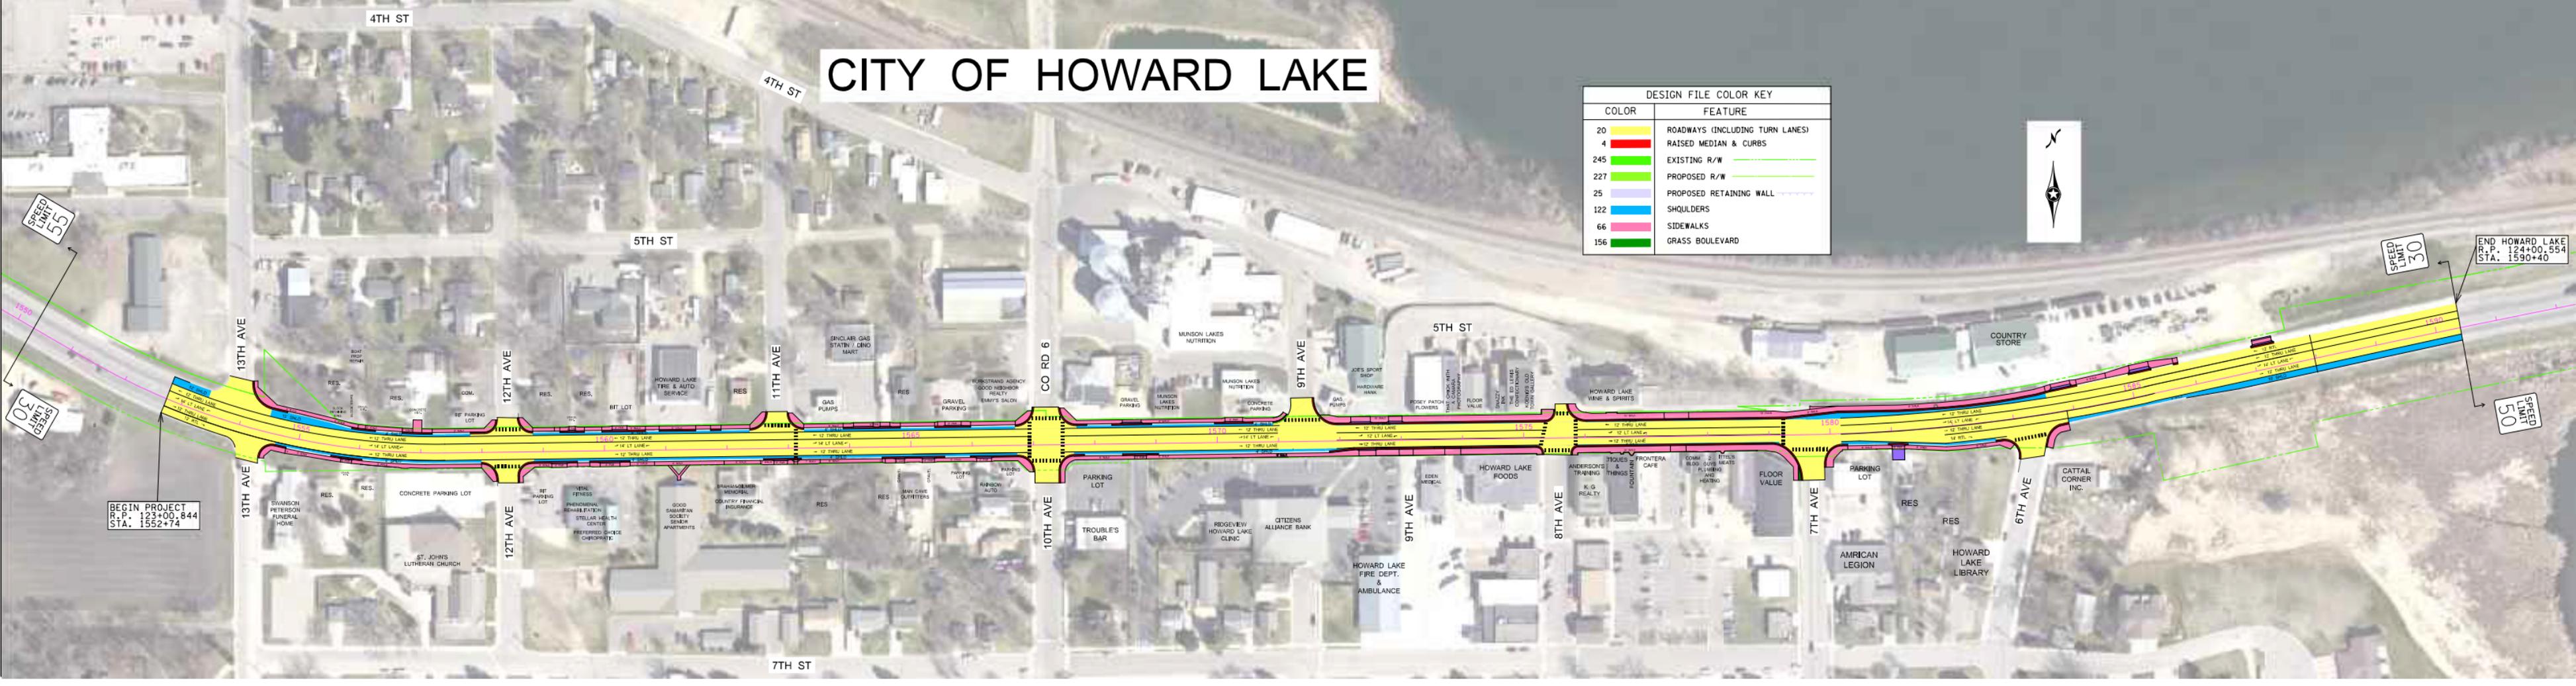

4TH ST

4TH ST

5TH ST

5TH ST

13TH AVE

12TH AVE

11TH AVE

9TH AVE

CO RD 6

9TH AVE

8TH AVE

7TH AVE

6TH AVE

13TH AVE

12TH AVE

10TH AVE

7TH ST

BEGIN PROJECT  
R.P. 123+00.844  
STA. 1552+74

END HOWARD LAKE  
R.P. 124+00.554  
STA. 1590+40

SPEED LIMIT 55

SPEED LIMIT 30

SPEED LIMIT 30

SPEED LIMIT 50