

HIGHWAY 371 NORTH IMPROVEMENT PROJECT

SCALE: 1" = 400'
400 0 400
scale feet



810/2004

PRELIMINARY LAYOUT
SUBJECT TO CHANGE

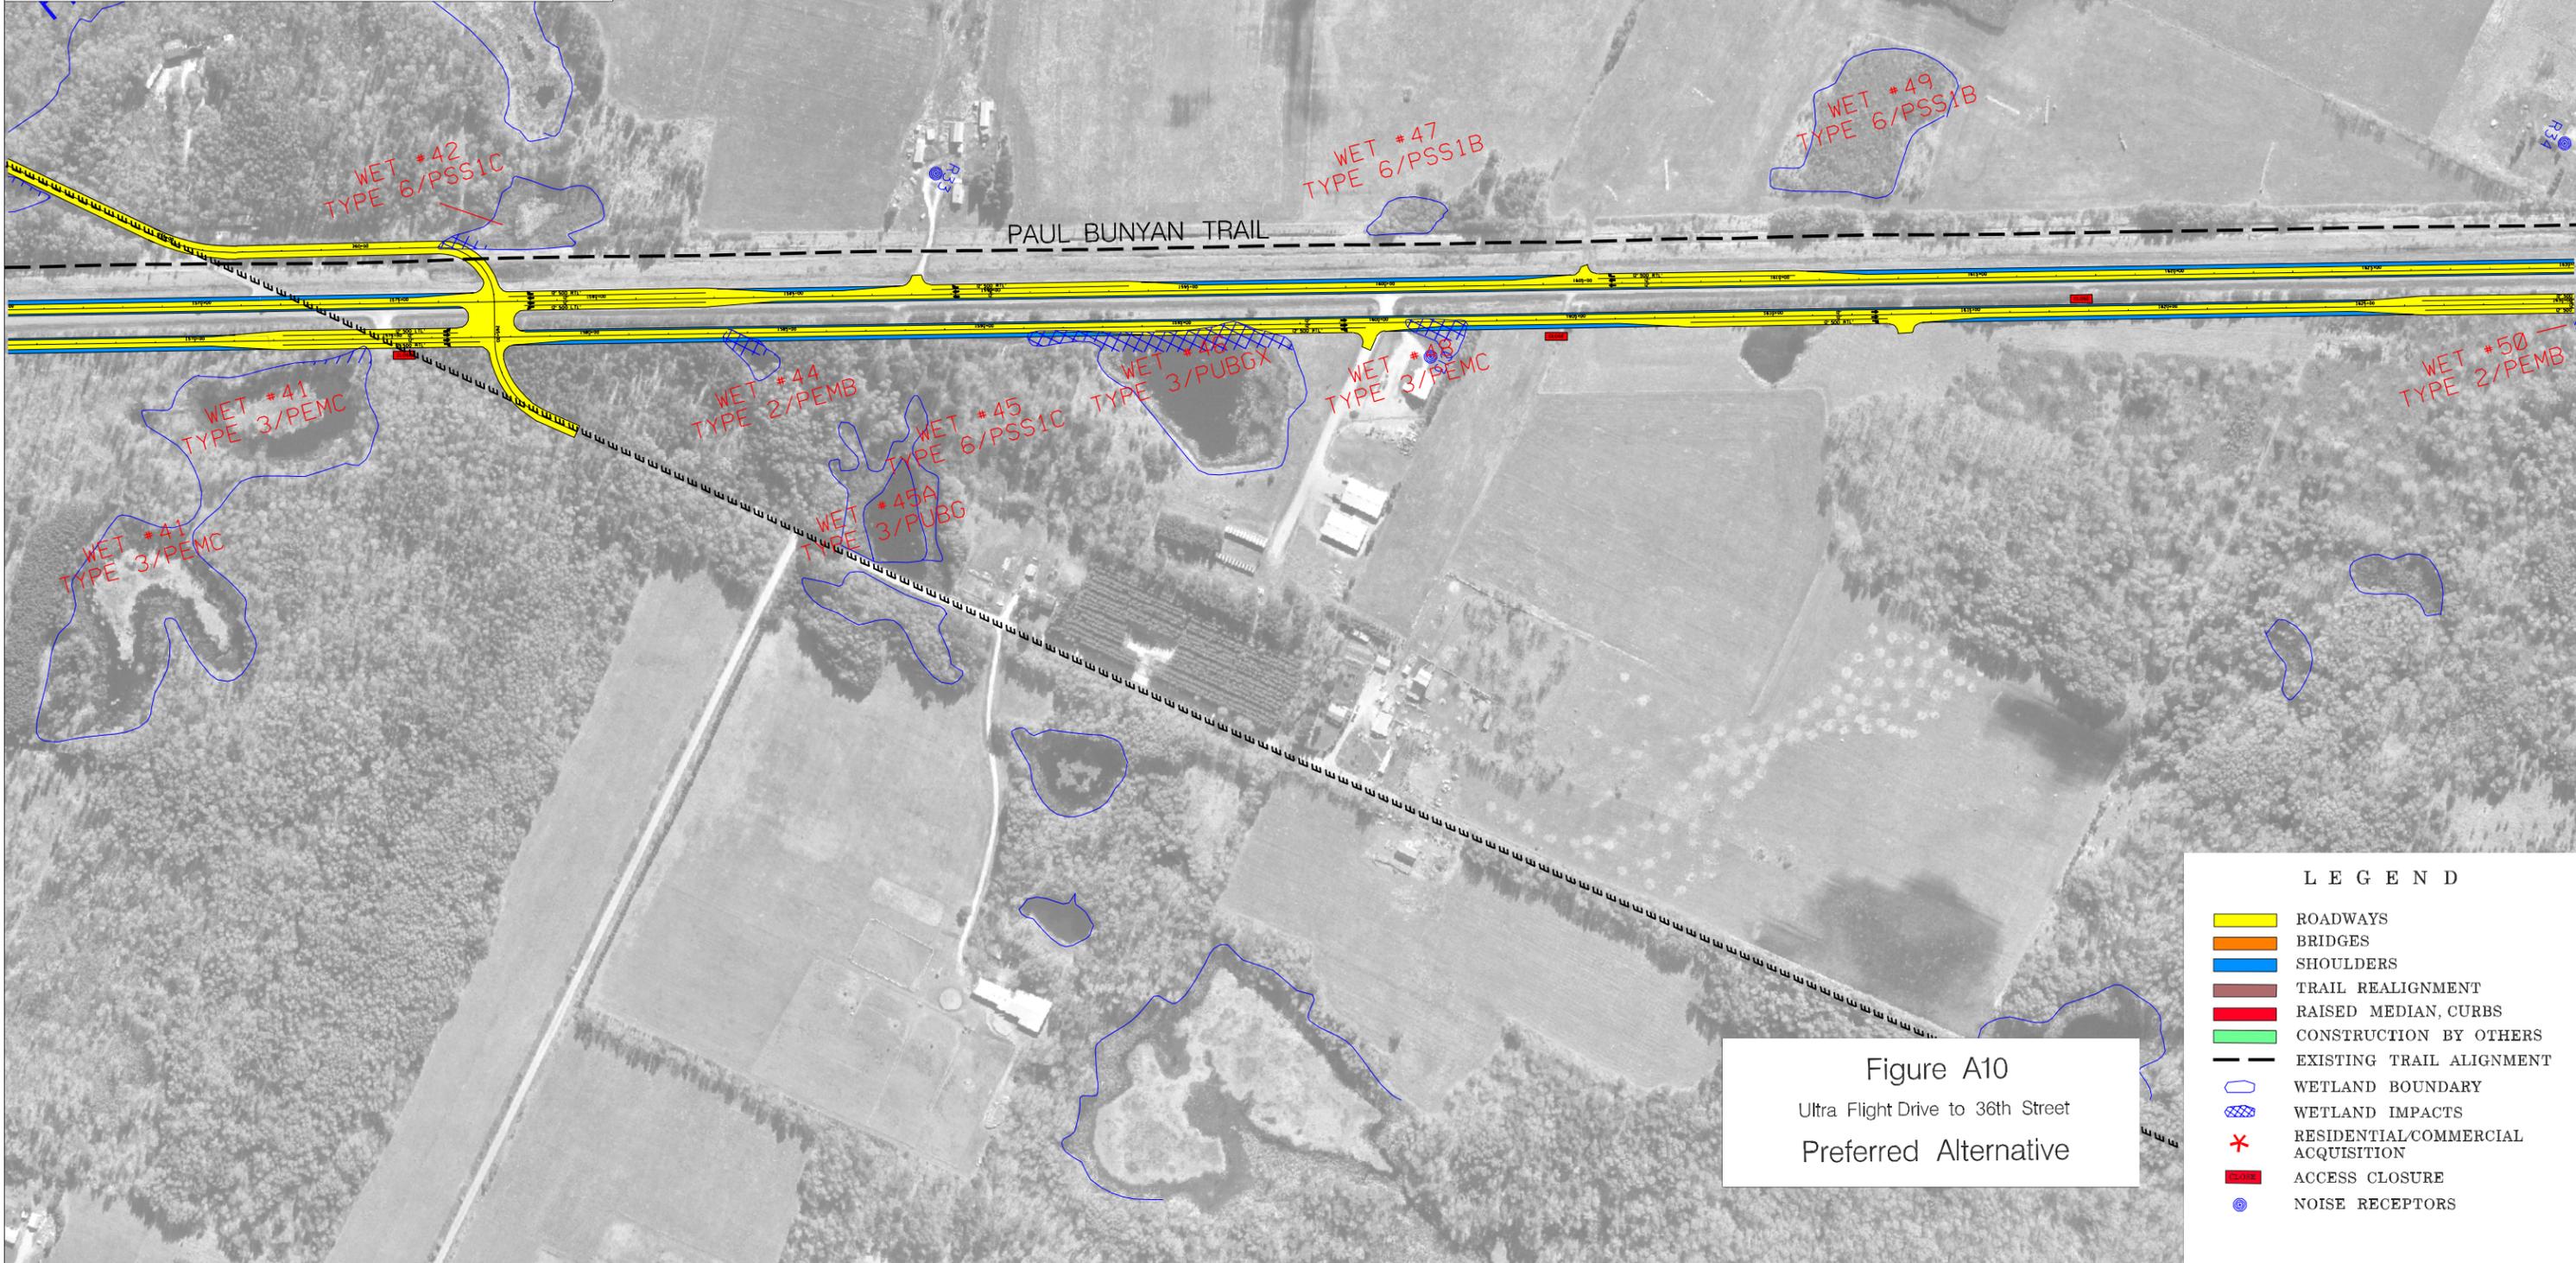


Figure A10
Ultra Flight Drive to 36th Street
Preferred Alternative

LEGEND	
	ROADWAYS
	BRIDGES
	SHOULDERS
	TRAIL REALIGNMENT
	RAISED MEDIAN, CURBS
	CONSTRUCTION BY OTHERS
	EXISTING TRAIL ALIGNMENT
	WETLAND BOUNDARY
	WETLAND IMPACTS
	RESIDENTIAL/COMMERCIAL ACQUISITION
	ACCESS CLOSURE
	NOISE RECEPTORS