


**HIGHWAY 371 NORTH
IMPROVEMENT PROJECT**

PRELIMINARY LAYOUT
SUBJECT TO CHANGE



810/2004

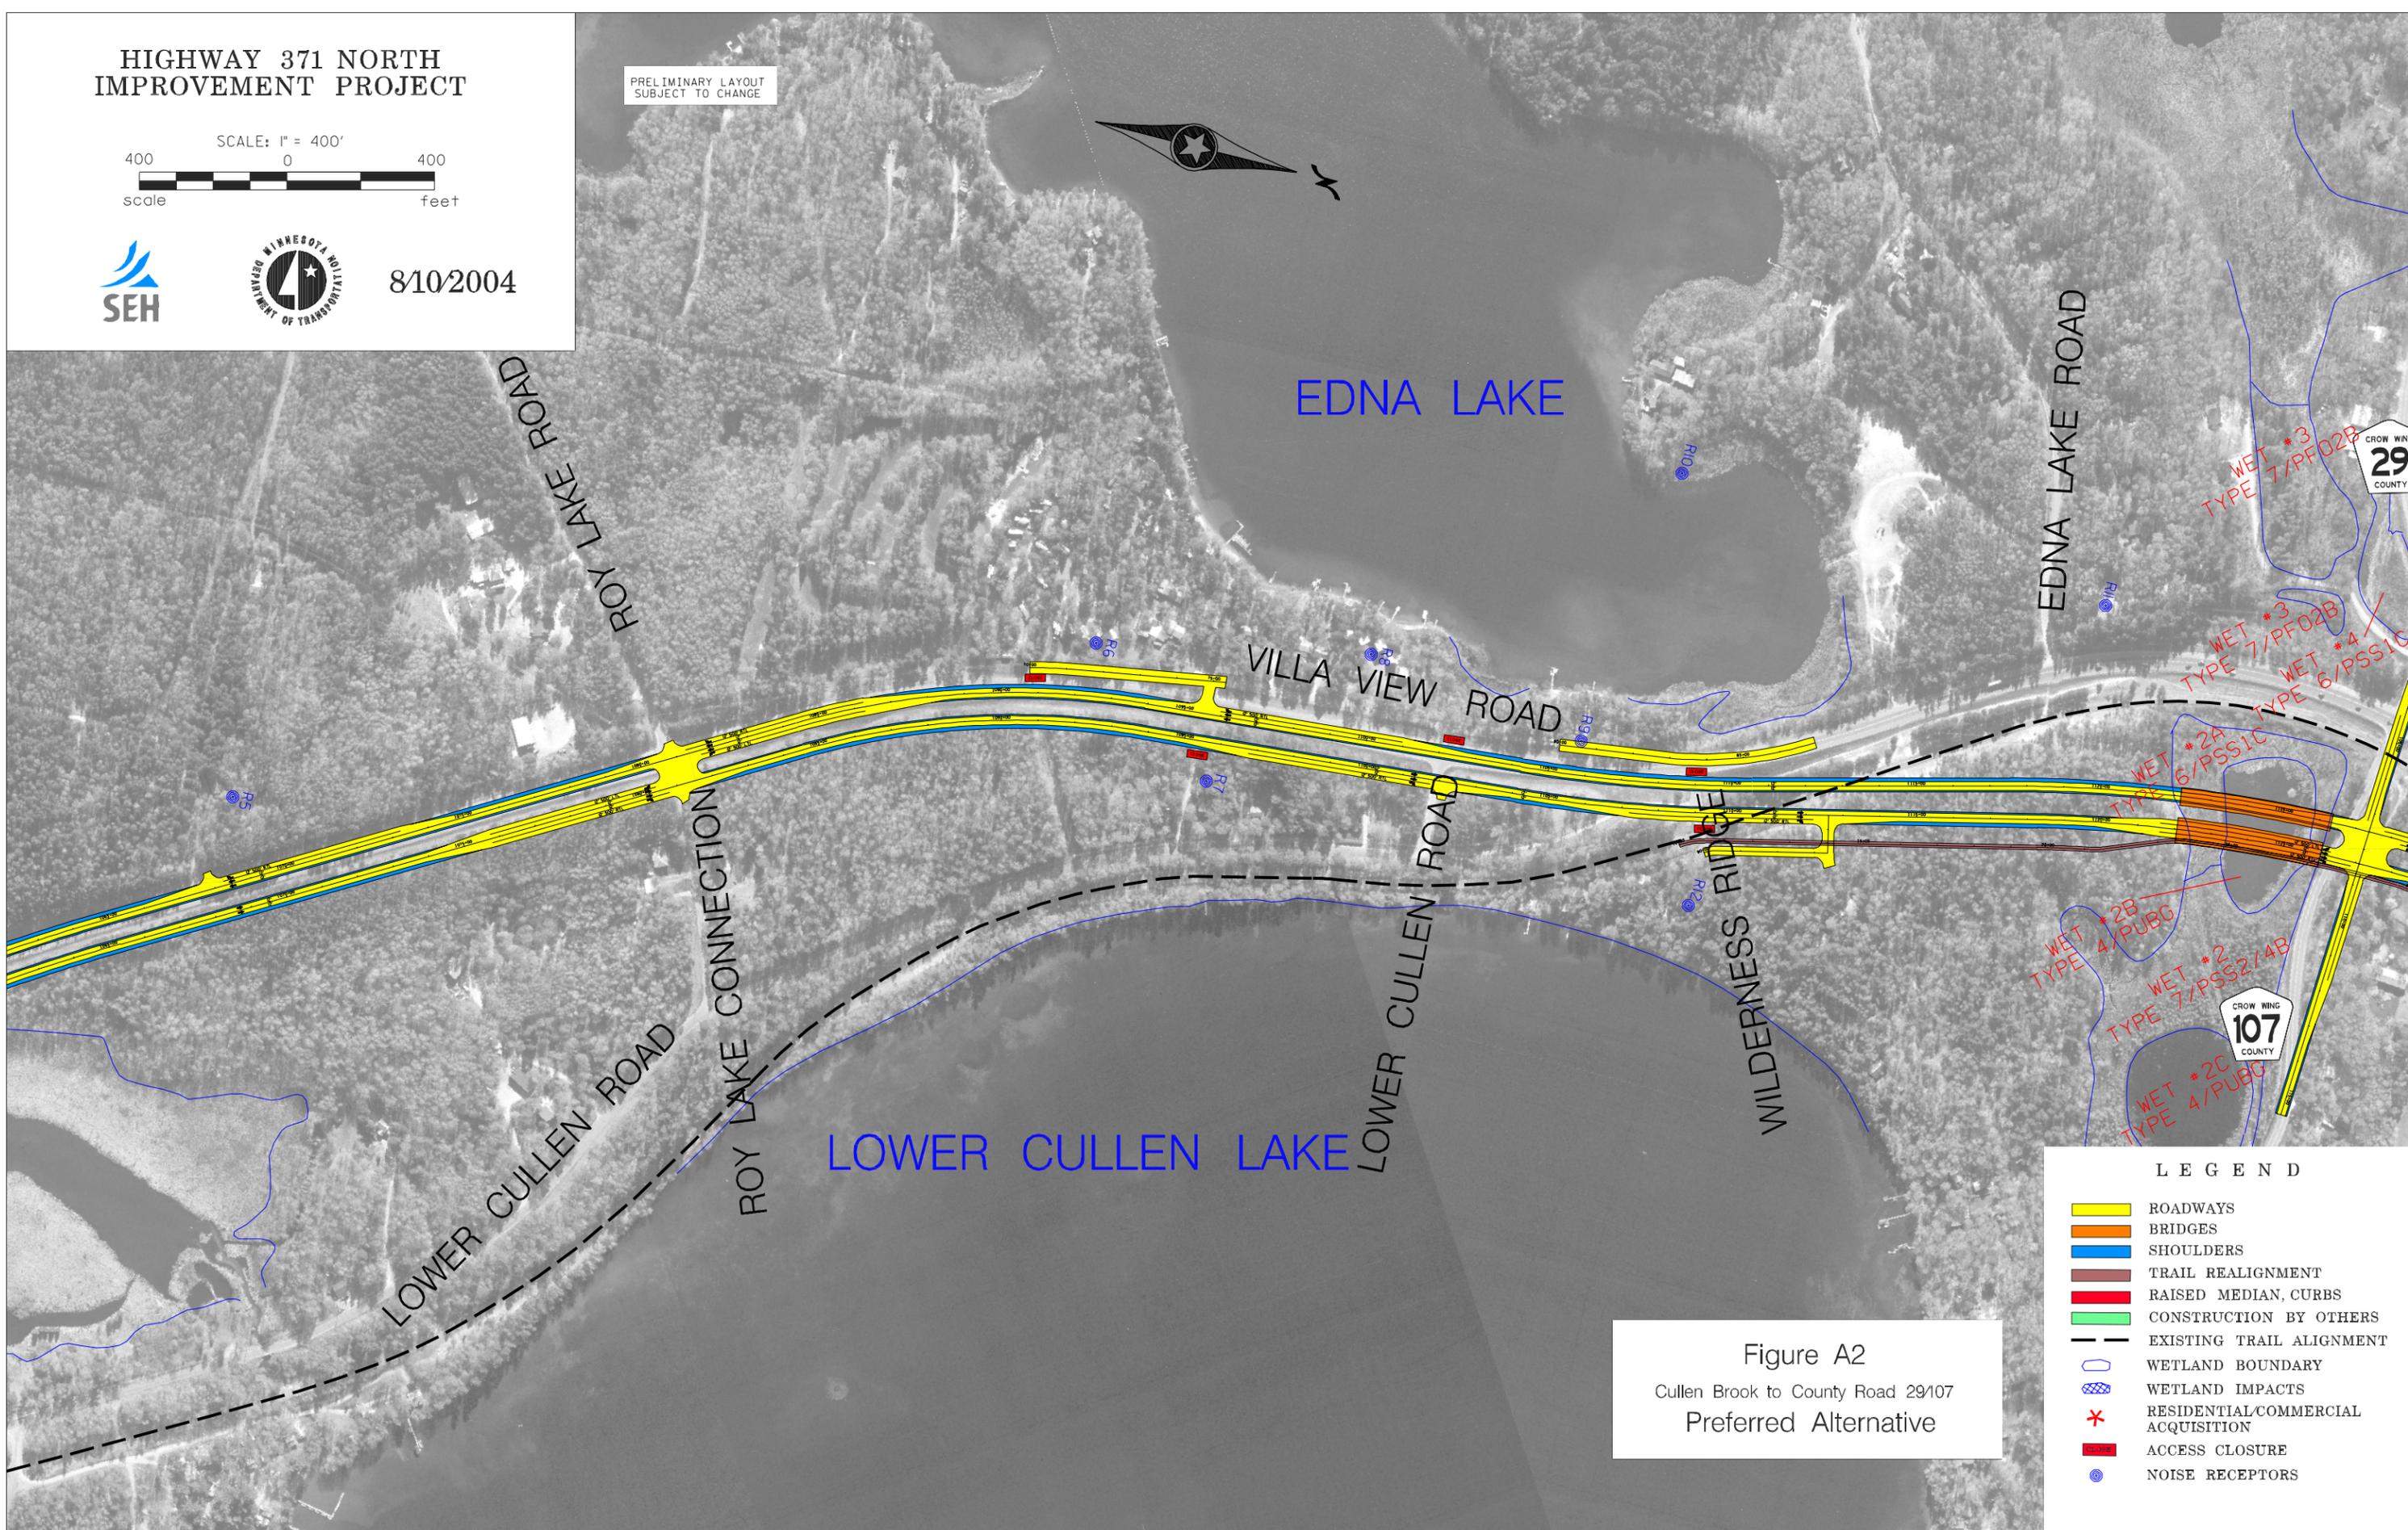

LEGEND

- ROADWAYS
- BRIDGES
- SHOULDERS
- TRAIL REALIGNMENT
- RAISED MEDIAN, CURBS
- CONSTRUCTION BY OTHERS
- EXISTING TRAIL ALIGNMENT
- WETLAND BOUNDARY
- WETLAND IMPACTS
- RESIDENTIAL/COMMERCIAL ACQUISITION
- ACCESS CLOSURE
- NOISE RECEPTORS

Figure A2
Cullen Brook to County Road 29/107
Preferred Alternative