


# HIGHWAY 371 NORTH IMPROVEMENT PROJECT

SCALE: 1" = 800'  
800 0 800  
scale feet



12/03/2003

PRELIMINARY LAYOUT  
SUBJECT TO CHANGE

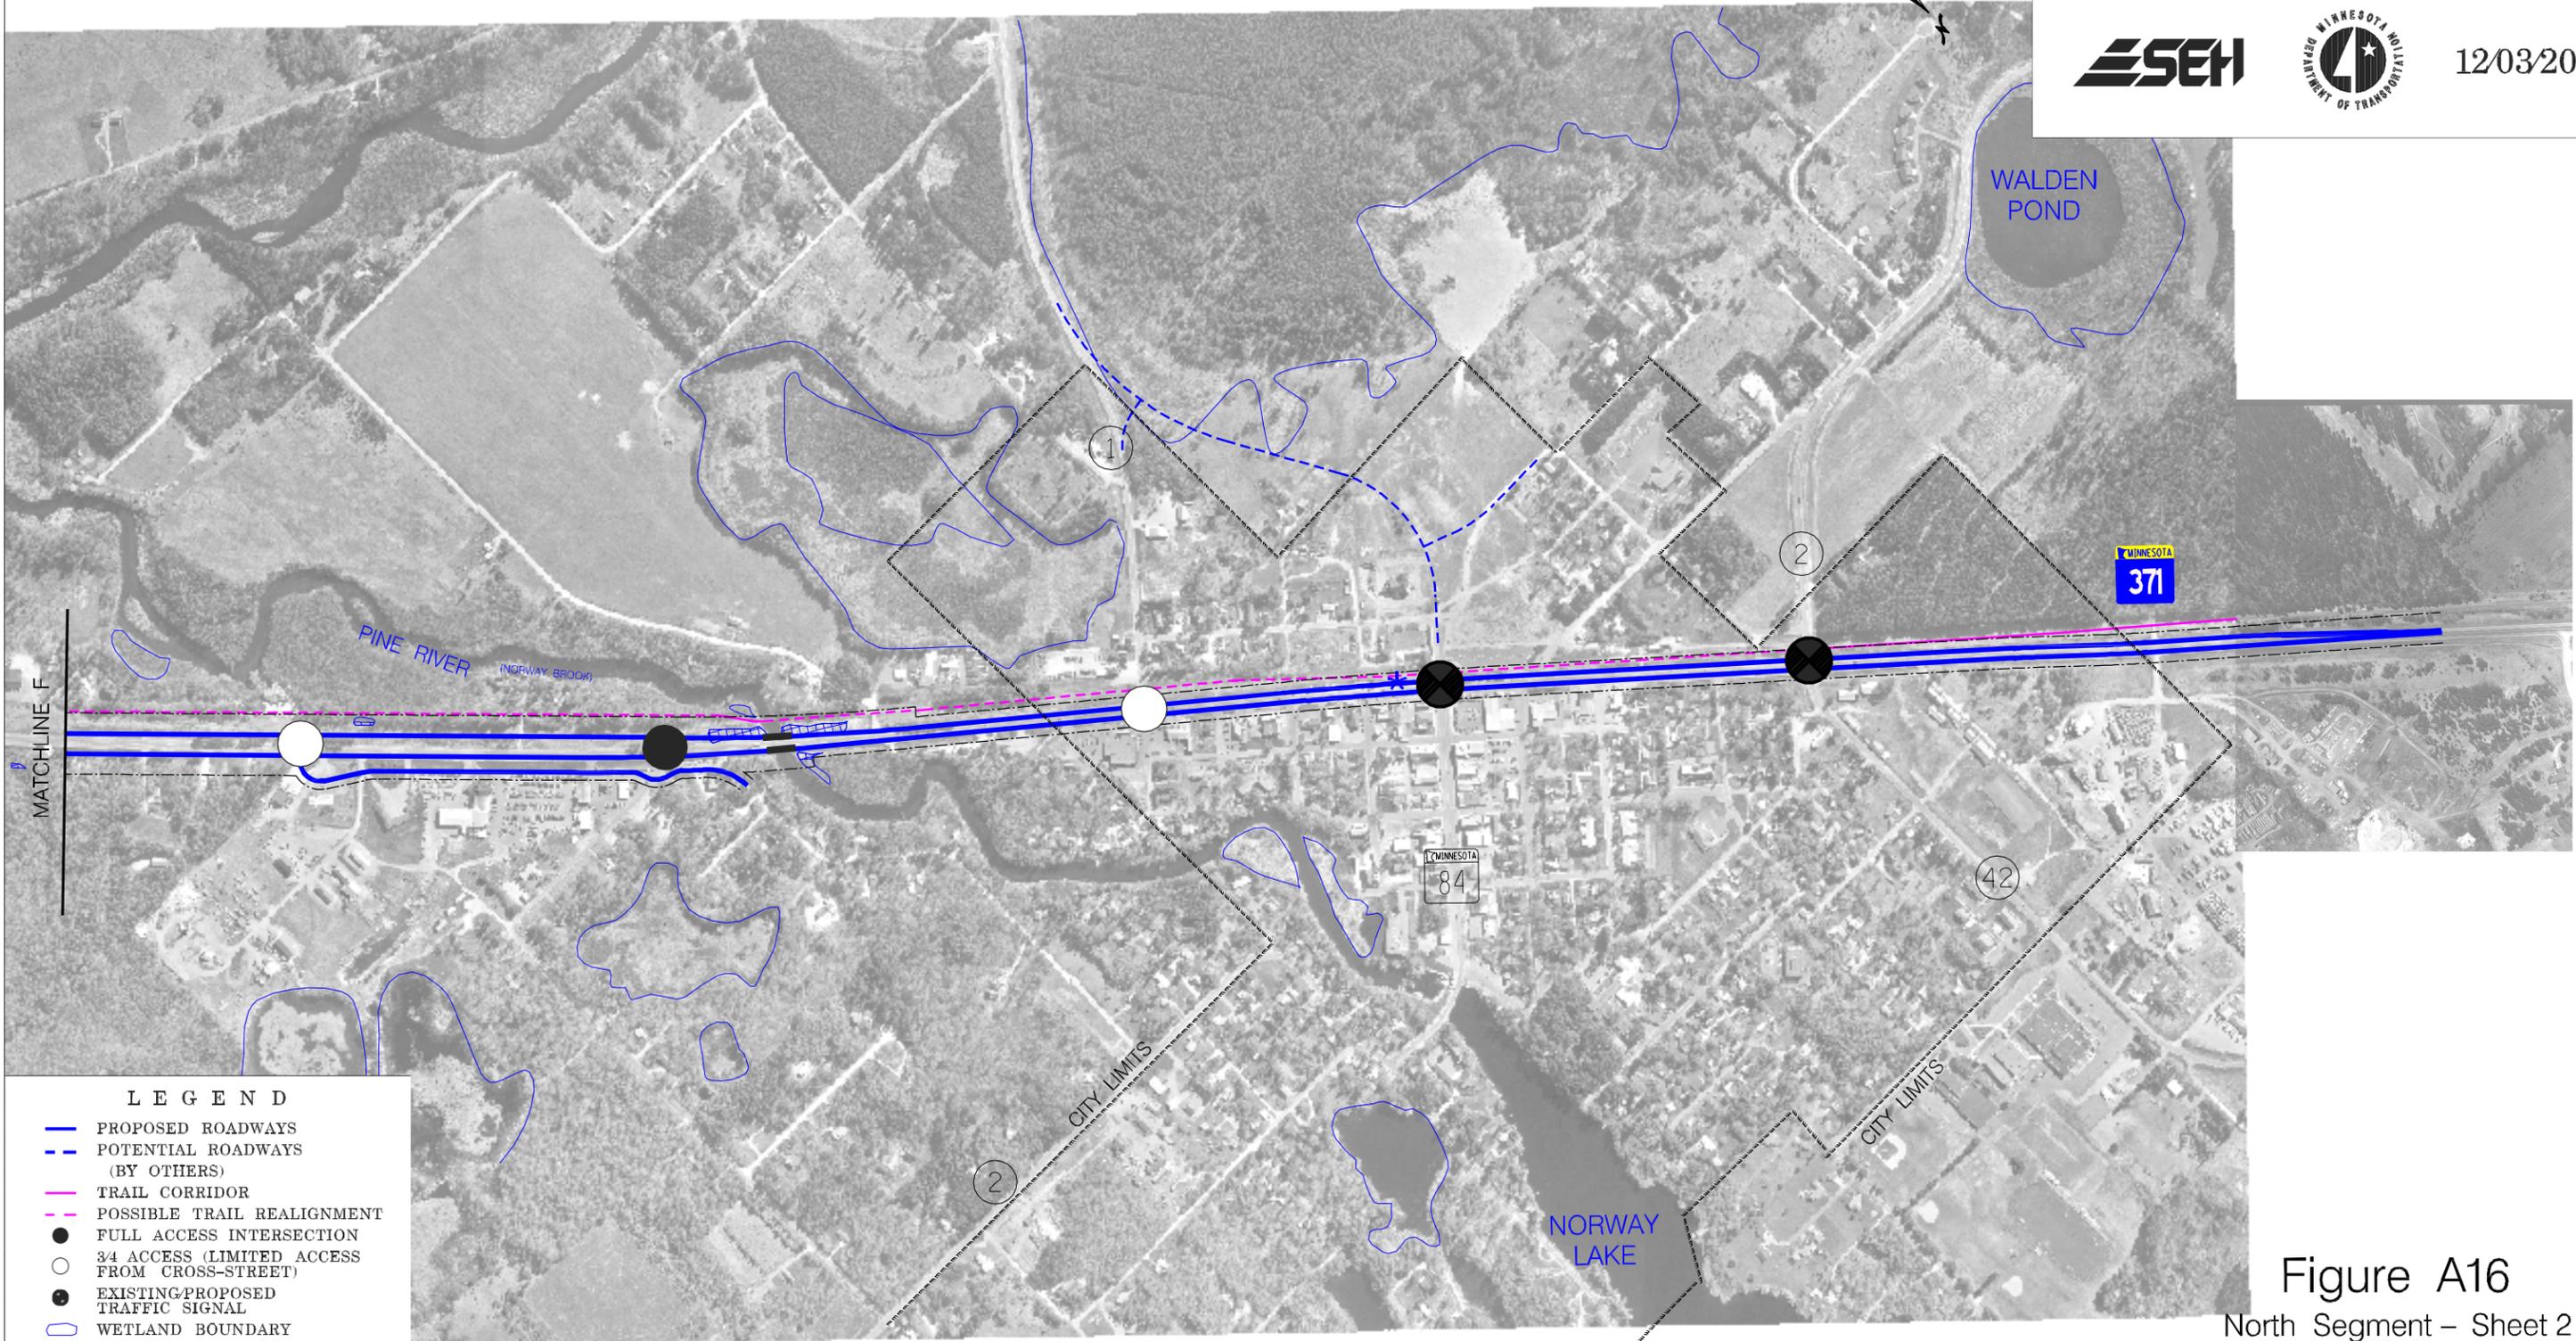

## LEGEND

- PROPOSED ROADWAYS
- - - POTENTIAL ROADWAYS (BY OTHERS)
- TRAIL CORRIDOR
- - - POSSIBLE TRAIL REALIGNMENT
- FULL ACCESS INTERSECTION
- 3/4 ACCESS (LIMITED ACCESS FROM CROSS-STREET)
- EXISTING/PROPOSED TRAFFIC SIGNAL
- WETLAND BOUNDARY
- - - PROPOSED RIGHT-OF-WAY LIMITS
- ▬ BRIDGE STRUCTURE
- ★ HISTORIC PROPERTIES
- ⊗ WETLAND IMPACTS

Figure A16

North Segment – Sheet 2  
(Pine River)

Alternatives 2, 3, 4, & 5