



PRELIMINARY LAYOUT  
SUBJECT TO CHANGE

# HIGHWAY 371 NORTH IMPROVEMENT PROJECT

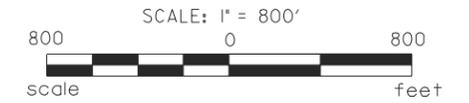

6/29/2004

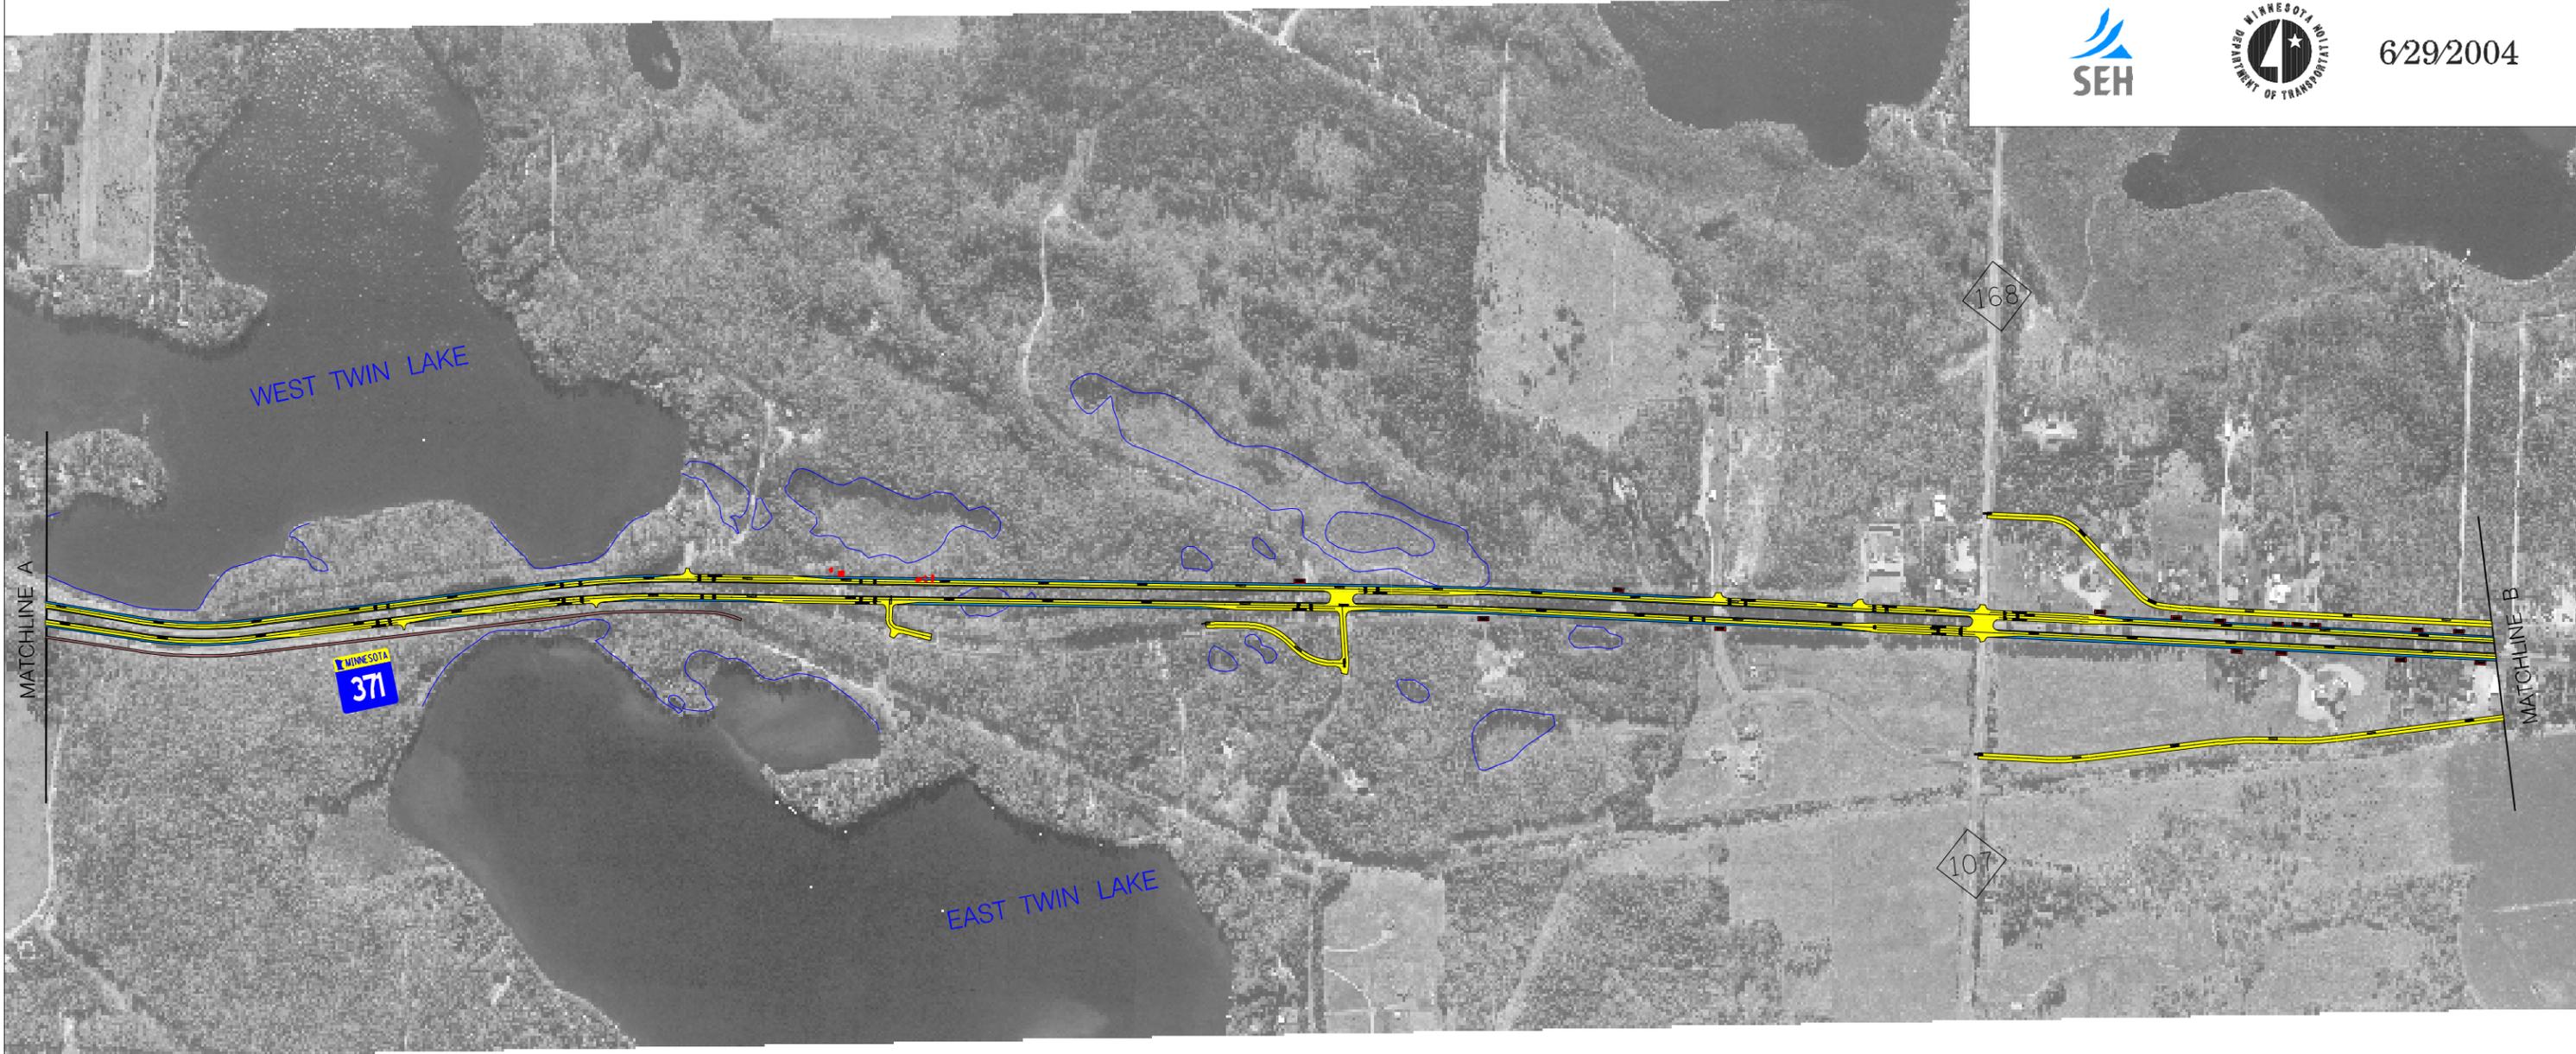

## LEGEND

-  ROADWAYS
-  BRIDGES
-  SHOULDERS
-  TRAIL REALIGNMENT
-  RAISED MEDIAN, CURBS
-  CONSTRUCTION BY OTHERS
-  SIDEWALK
-  WETLAND BOUNDARY
-  HISTORIC PROPERTIES

Figure A2  
Pequot Lakes  
Preferred Alternative