


11:08:46 AM

10/1/2014

S:\KOV\MM\m06\119112\CADD\119112_fig1.dgn

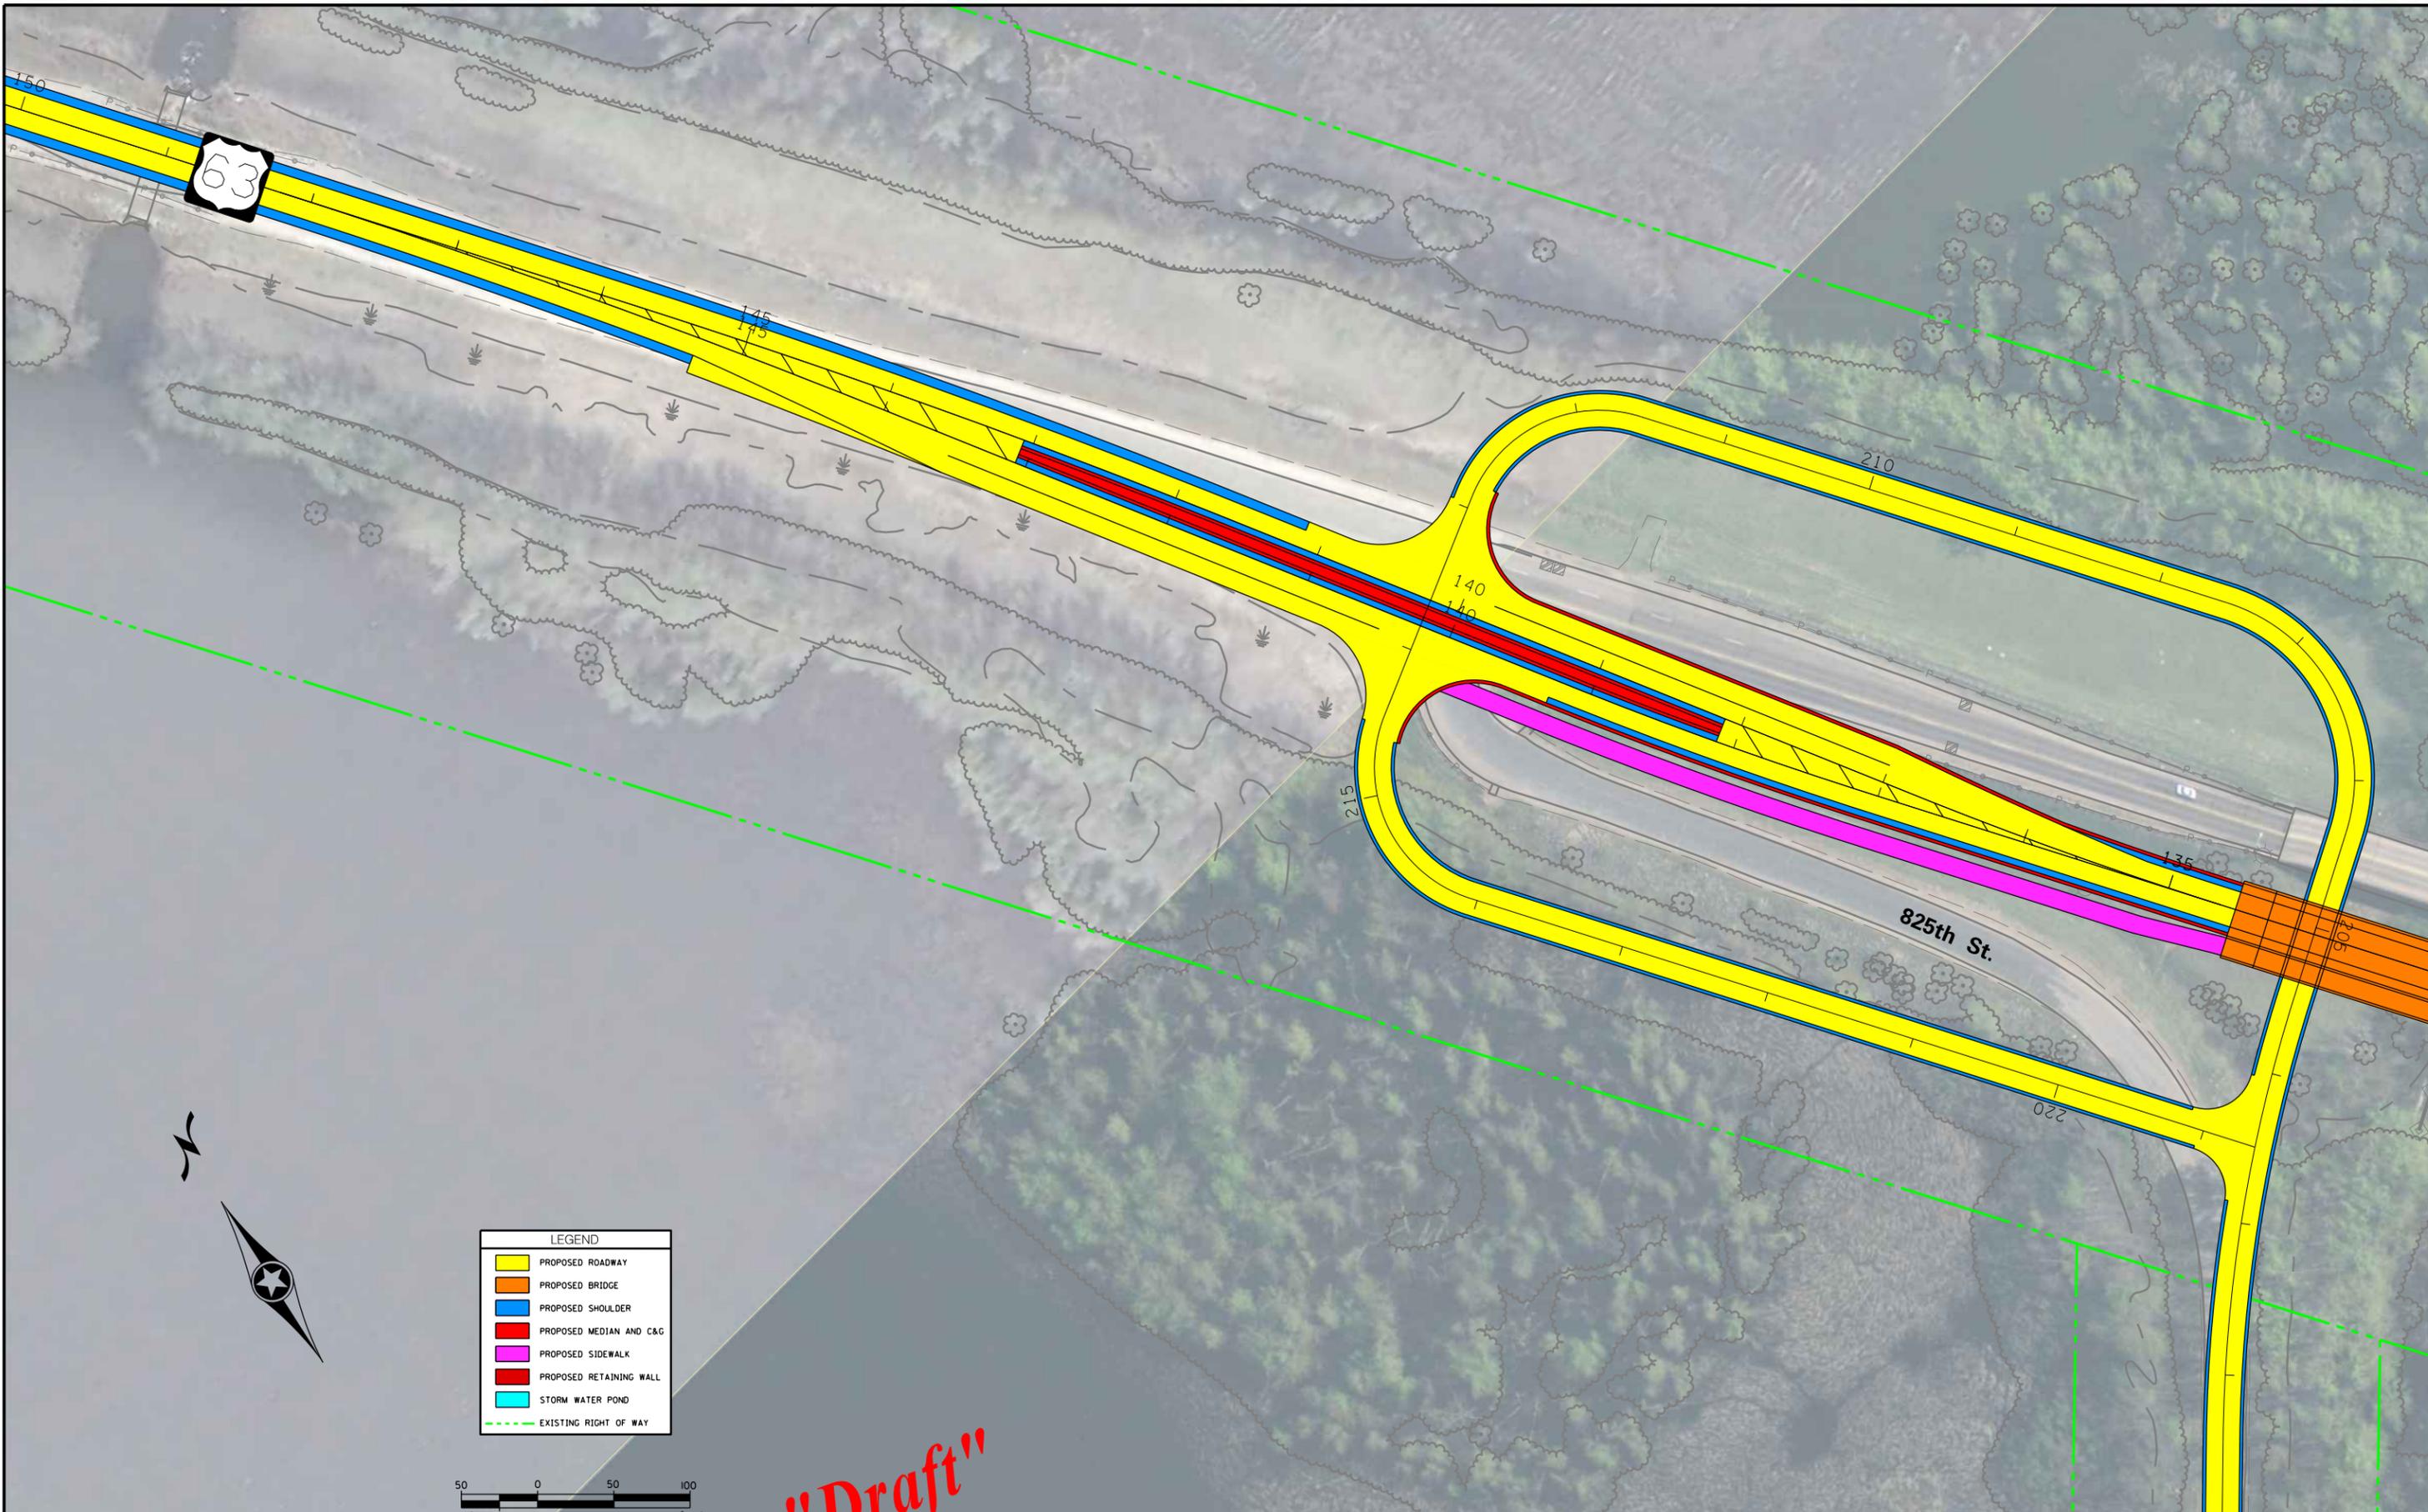

LEGEND	
	PROPOSED ROADWAY
	PROPOSED BRIDGE
	PROPOSED SHOULDER
	PROPOSED MEDIAN AND C&G
	PROPOSED SIDEWALK
	PROPOSED RETAINING WALL
	STORM WATER POND
	EXISTING RIGHT OF WAY



"Draft"

FILE NO.
119112
DATE:
10/1/2014



TH 63 / TH 61
RED WING, MINNESOTA

Wisconsin
Approach

CONCEPT

FIGURE