

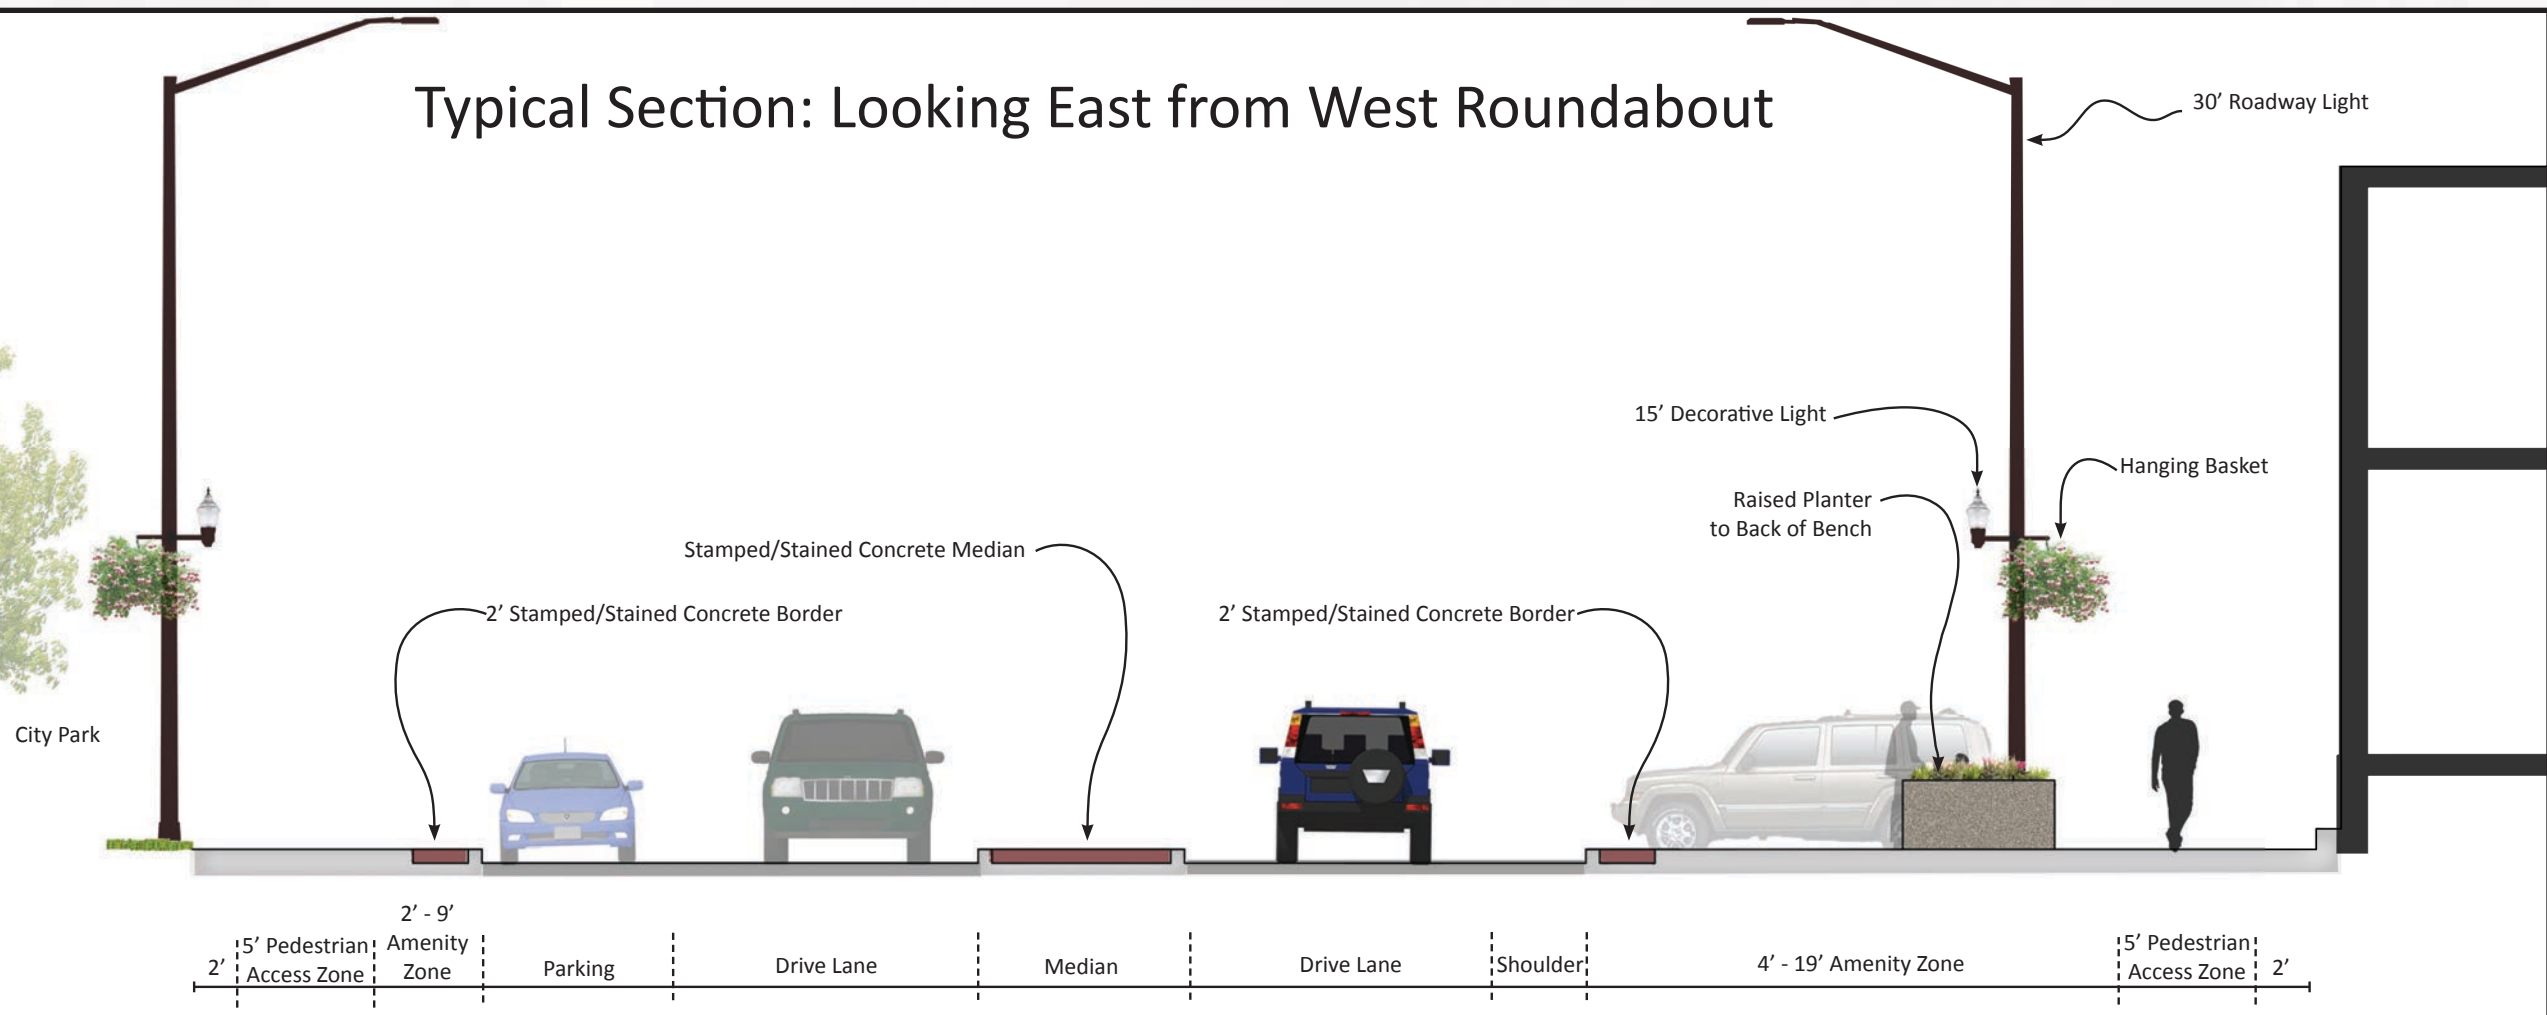


# Downtown Aesthetics Concept

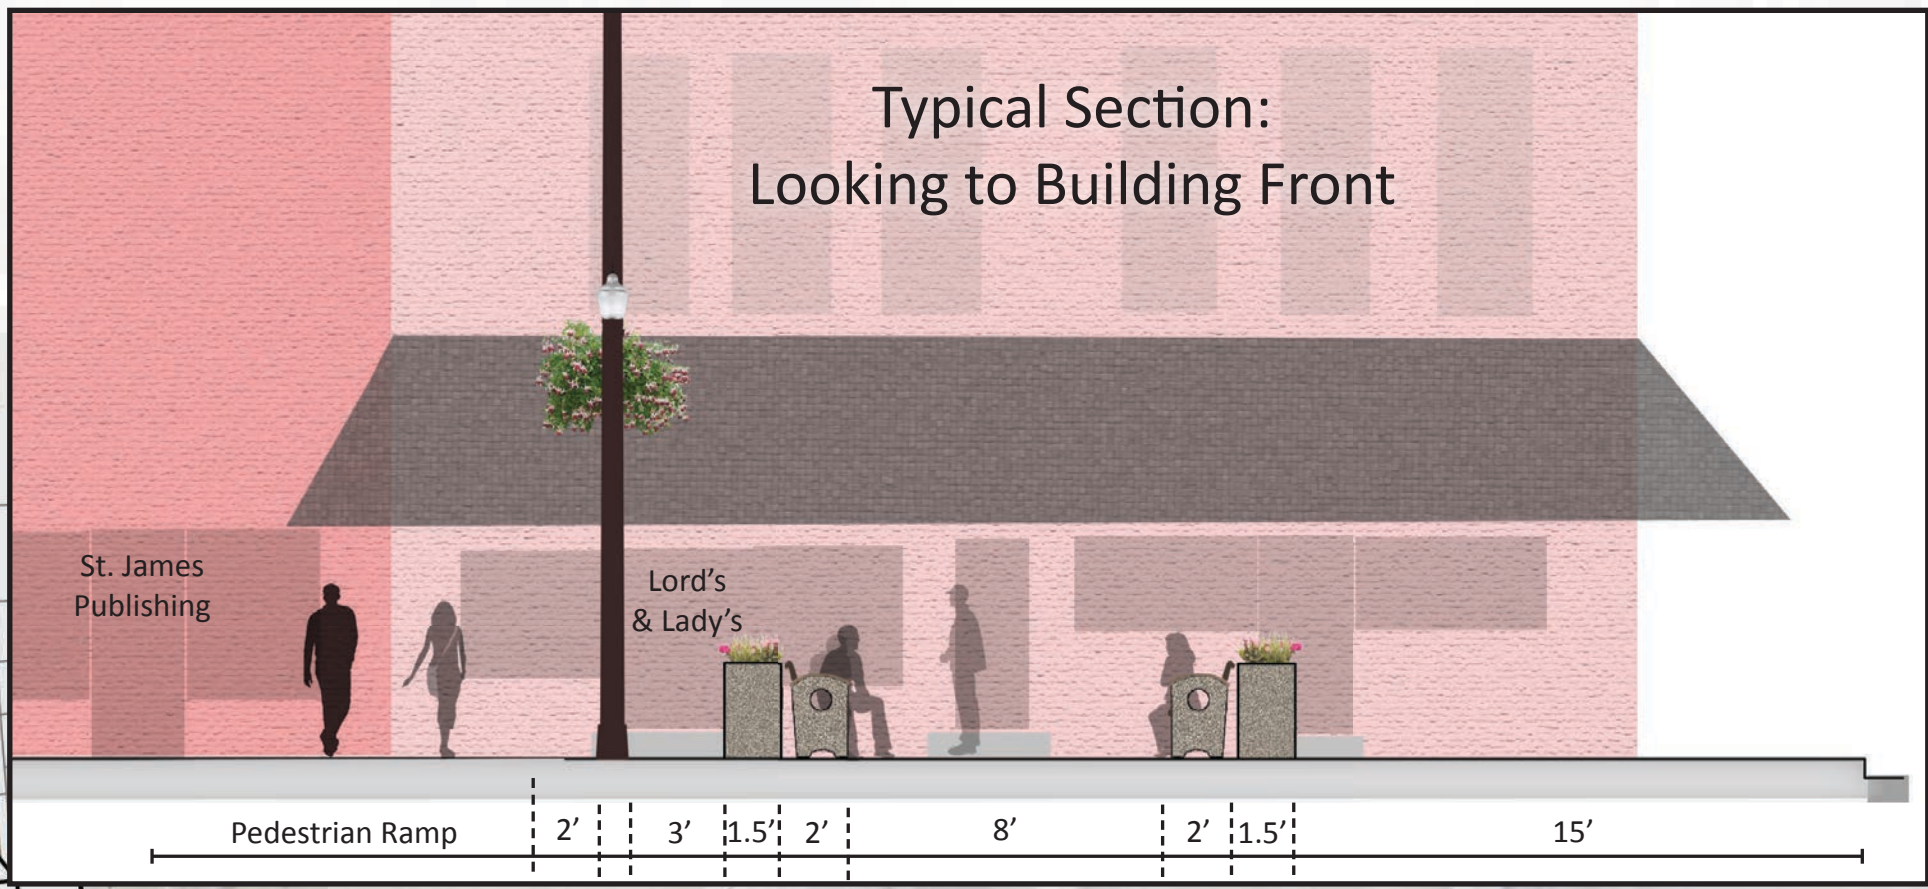

# HIGHWAY 4 Reconstruction

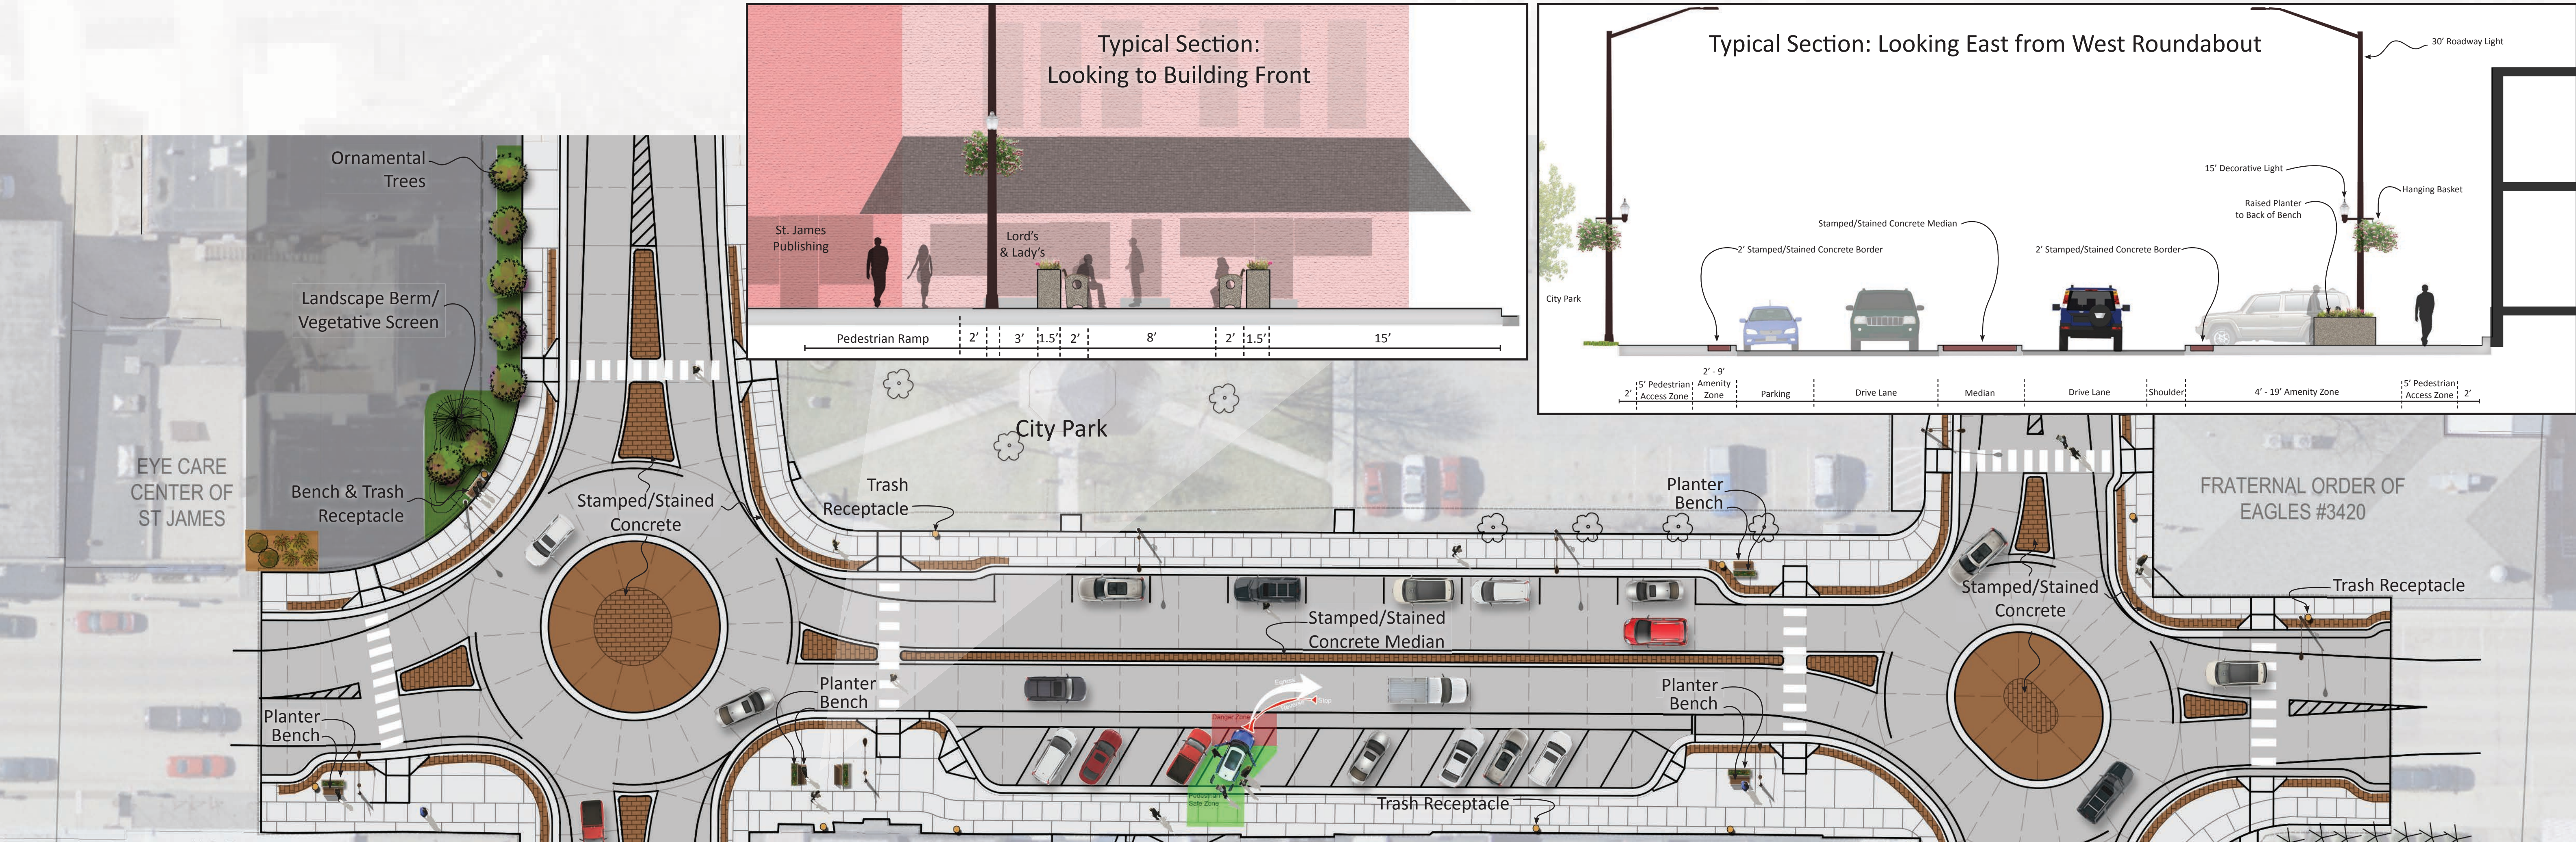

**Aesthetic Elements**

- 6' Bench
- Planter (5.5' L x 1.5' W x 2.5' H)
- Trash Receptacle
- Stamped Concrete Pattern
- Stained Concrete Color

Map area showing building footprints and logos:

- BAND BOX RECREATION
- AMERICAN LEGION POST 33
- SUPER SOUNDS TAPES
- BIRKHZOLZ LAW
- MINNESOTA DEPARTMENT OF TRANSPORTATION
- St. James
- BOLTON & MENK Engineers & Surveyors

Scale: 1" = 20'