




LAYOUT LEGEND

- PROPOSED ROADWAY
- BITUMINOUS SHOULDER
- AGGREGATE SHOULDER
- CLOSED ACCESS
- CONSTRUCTION LIMITS
- EXISTING RIGHT-OF-WAY

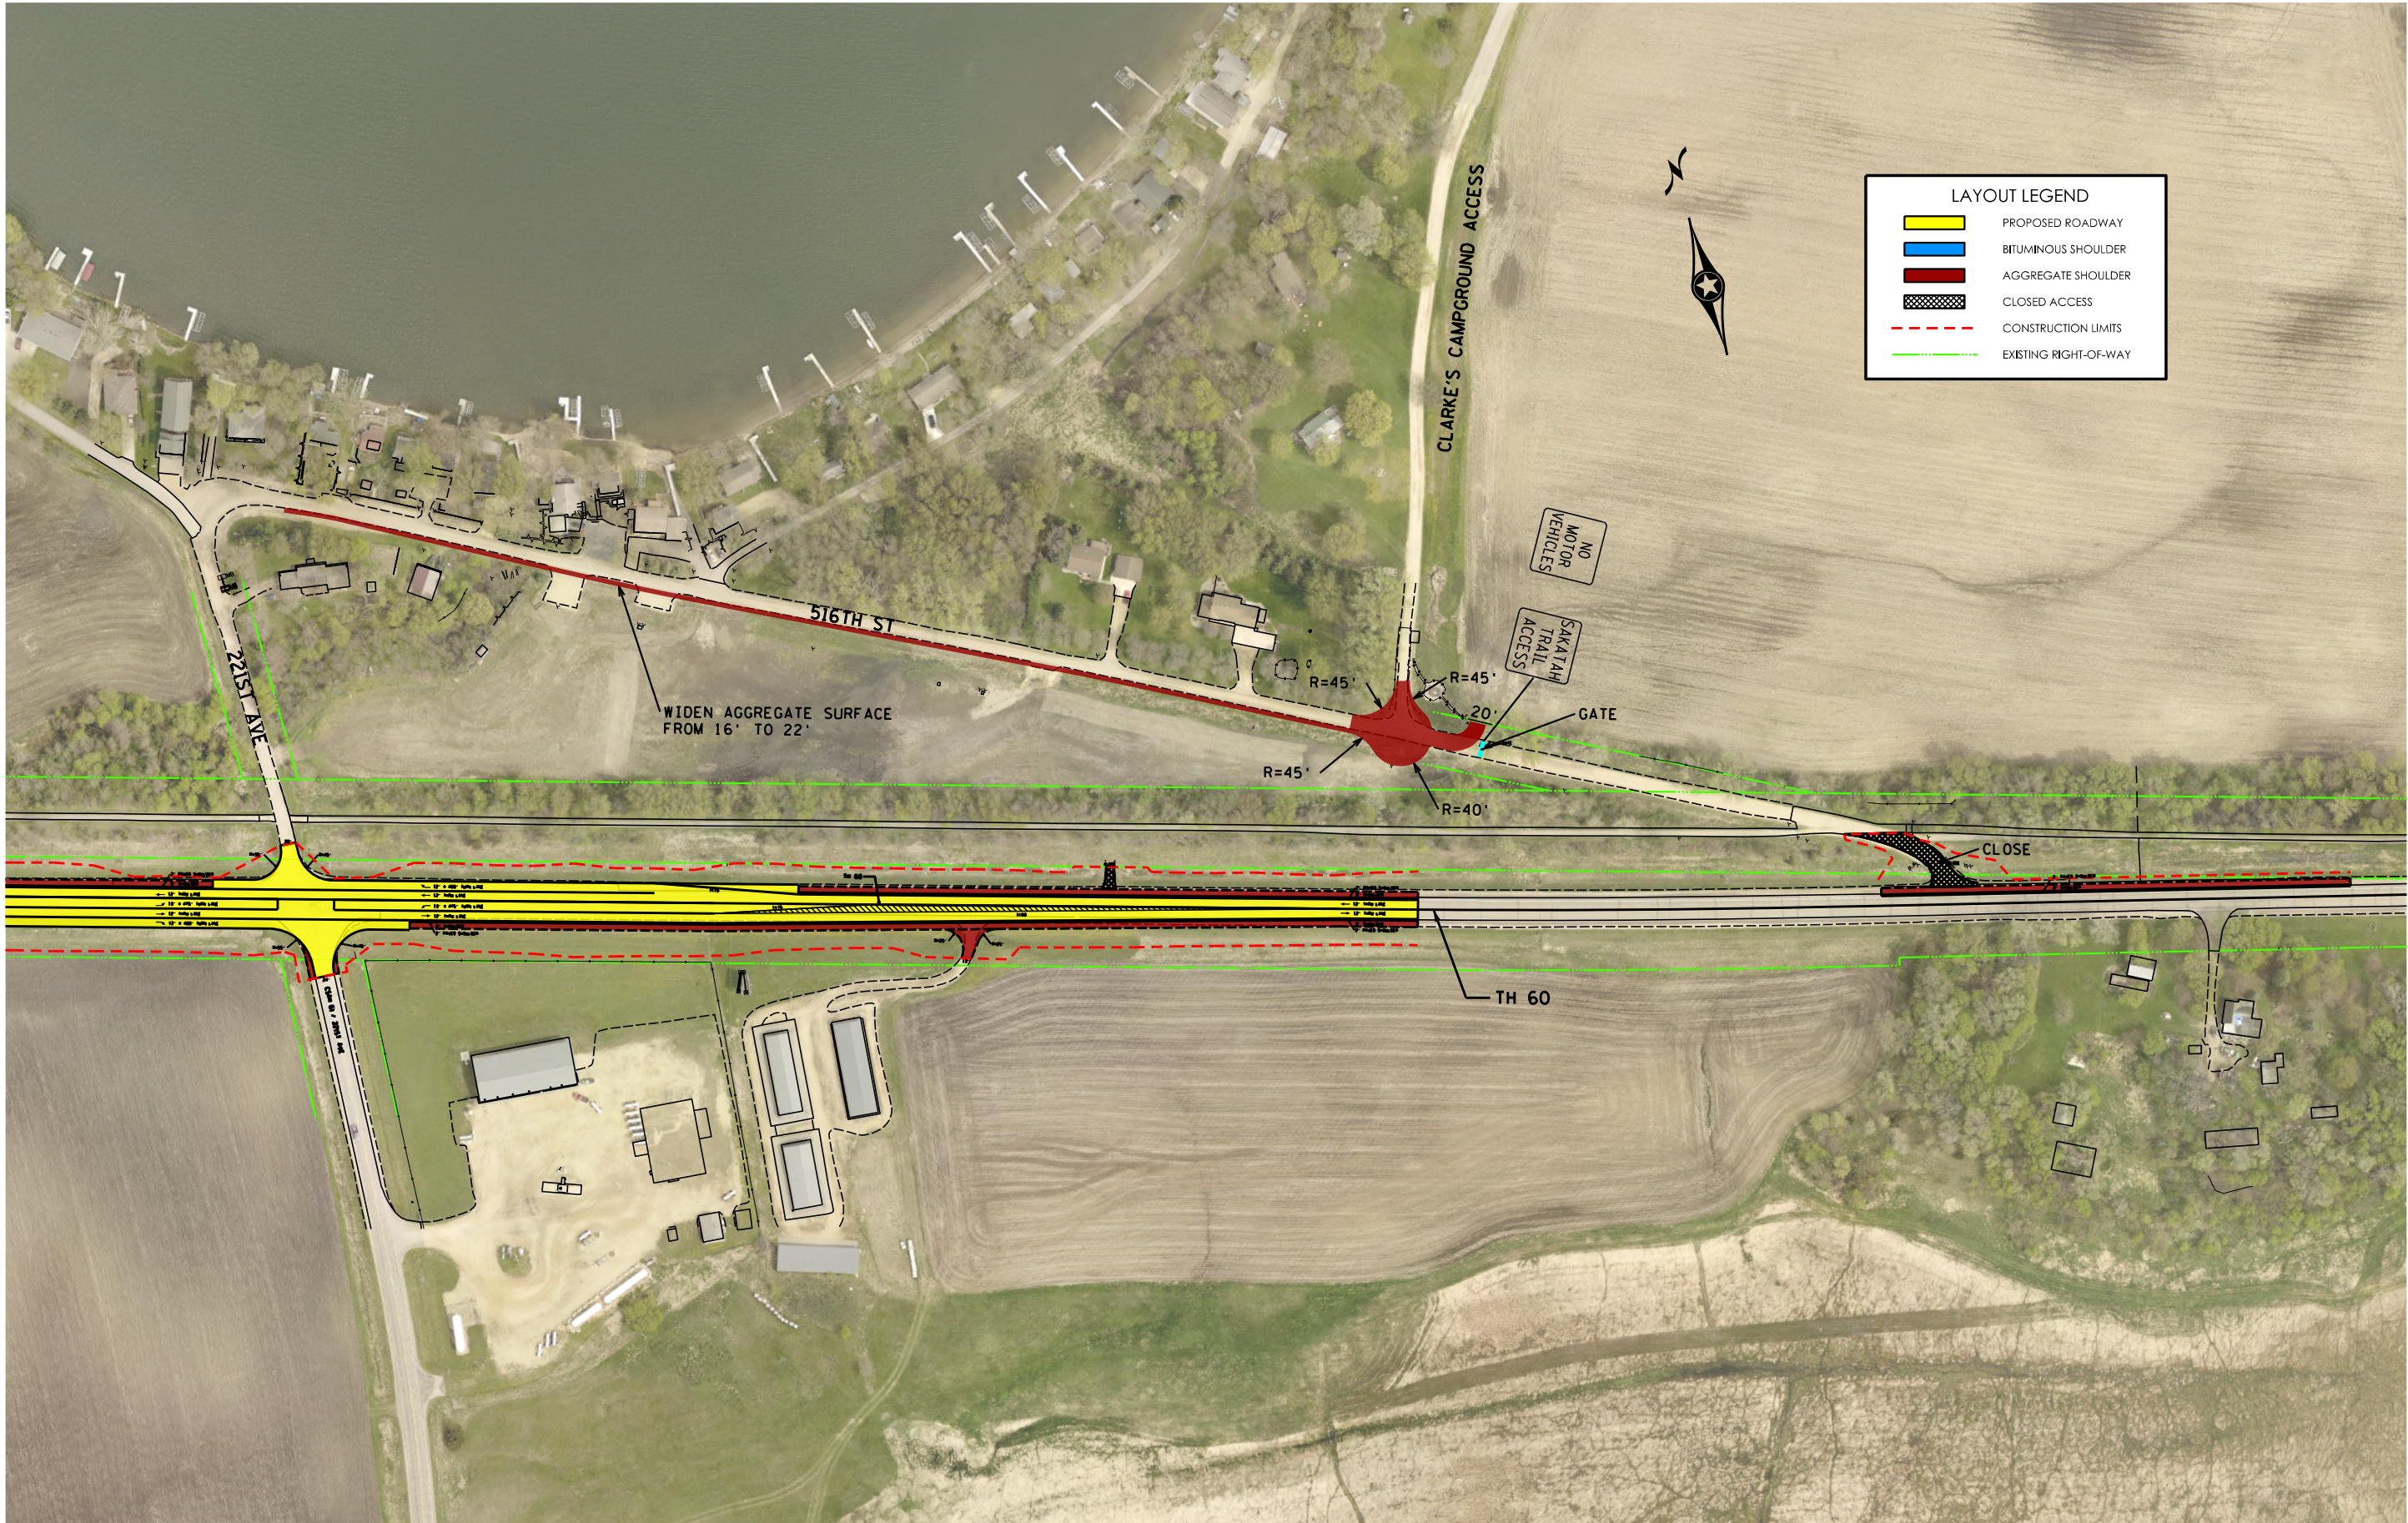

12224 NICOLLET AVENUE
BURNSVILLE, MINNESOTA 55337
Phone: (952) 890-0509
Email: Burns@bolton-menk.com
www.bolton-menk.com

ELYSIAN TOWNSHIP
T.H. 60 LAKE CONNECTION
516th STREET CLOSURE

SHEET
1
OF
1