


PREPARED BY
HIGHWAY PLANNING SURVEY
IN COOPERATION WITH
U.S. PUBLIC ROADS ADMINISTRATION

STATE OF MINNESOTA
DEPARTMENT OF HIGHWAYS
ROAD LIFE STUDIES
CONSTRUCTION PROJECT LOG RECORD

CONTROL SECTION 0606
TRUNK HIGHWAY 28
COUNTY Big Stone
DISTRICT 4B

LIMITS: Jct. T.H. 75 in Graceville - E. Co. Line

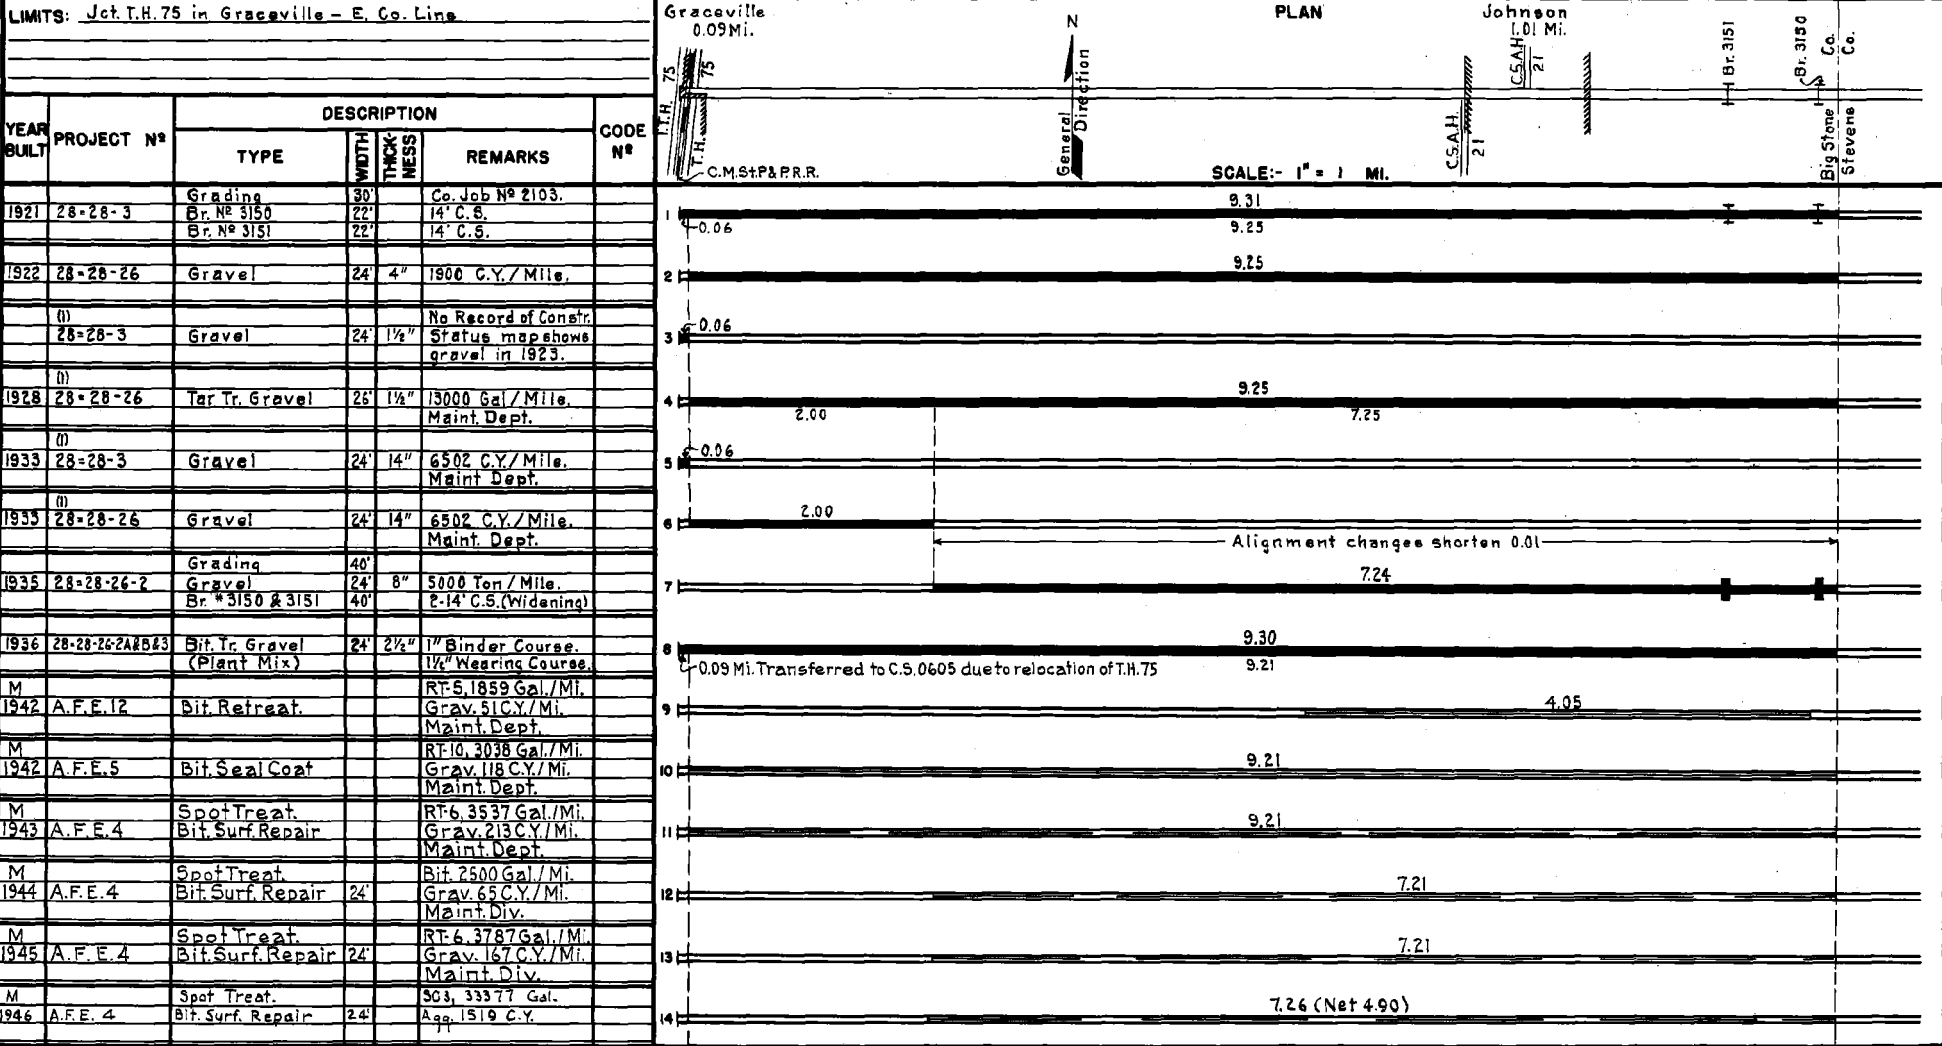

YEARS FROM	TO	TOTAL MILES	UNINCORPORATED		INCORPORATED		RURAL		URBAN	
			RDWY. MI.	BR. MI.	RDWY. MI.	BR. MI.	RDWY. MI.	BR. MI.	RDWY. MI.	BR. MI.
1921	1934	9.31	8.11	0.00	1.20	0.00	9.31	0.00	0.00	0.00
1935	1938	9.30	8.10	0.00	1.20	0.00	9.30	0.00	0.00	0.00
1939	1939	9.21	8.10	0.00	1.11	0.00	9.21	0.00	0.00	0.00
1940	1946	9.21	8.10	0.00	1.11	0.00	9.11	0.00	0.10	0.00
1947	1950	9.22	8.12	0.00	1.10	0.00	9.13	0.00	0.09	0.00
1951		9.22	8.12	0.00	1.10	0.00	9.22	0.00	0.00	0.00

REMARKS: Layout is to scale as of 1936


(1) This work not done under this project number but lies within the limits of this project

PREPARED BY
HIGHWAY PLANNING SURVEY
IN COOPERATION WITH
U.S. PUBLIC ROADS ADMINISTRATION

STATE OF MINNESOTA
DEPARTMENT OF HIGHWAYS
ROAD LIFE STUDIES
CONSTRUCTION PROJECT LOG RECORD

CONTROL SECTION 0606
TRUNK HIGHWAY 28
COUNTY Big Stone
DISTRICT 4B

LIMITS: Jct. T.H. 75 in Graceville - E. Co. Line
Ref. Pt. 022+00.606 - 031+00.833

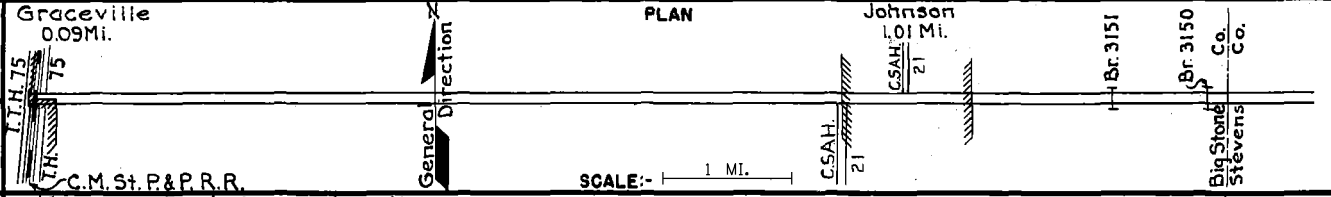

YEAR BUILT	PROJECT N°	DESCRIPTION			CODE N°
		TYPE	WIDTH	THICKNESS	
C	0606-02	P.C. Concrete	22'	9-7-9	
(1)		Grav. Shoulders			8 Rt. & Lt.
C	1953 A.F.E. 825	S.C. Culvert			48' x 50'
C	1978 0606-04	PAVEMENT WIDENING Bit. RESURF. AGG. SFLDRS. BR 91575	24'	4 1/2"	C BED; REPL # 3151
M	1972 SF	AGG. SHOULDERING	VAR	VAR	At Jct. Graceville & Morris
C	1988 0606-08	Agg. Shouldering	10'	1"	Class 1
C	1998 0606-09	Remove Bituminous Bit. Overlay Gravel Shoulder	24' 28' 9'	4 1/2" 4 1/2"	Spec. 2350 Class 1
M	1999 M99221	Crack Repair			
M	2000 8824-20	Bit. Crack Sealing			Spec. 3720
M	2004 8824-45	Bit. Seal Coat	28'		Spec. 2356
M	2004 8824-46	Bit. Crack Repair			
M	2014 8824-116	Aggregate Shouldering LT & RT	2'	2"	Class 1
C	2018 0606-11	Grading Milling Bit. Overlay	28' 28' 28'	1 1/2" 3"	shldr 2' bit., 9' agg. cl.1

1	Rechainage lengthens 0.01	9.22
2		
3		9.2248
4		9.22
5		9.225 Mi.
6		9.225 Mi.
7		9.225 Mi.
8		9.225 Mi.
9		9.225 Mi.
10		9.225 Mi.
11		8.538 Mi. net
12		9.209 Mi.
13		
14		

YEARS		TOTAL MILES	UNINCORPORATED		INCORPORATED		RURAL		URBAN	
FROM	TO		RDWY. MI.	BR. MI.	RDWY. MI.	BR. MI.	RDWY. MI.	BR. MI.	RDWY. MI.	BR. MI.

REMARKS: See Sheet N° 1