


PREPARED BY
HIGHWAY PLANNING SURVEY
IN COOPERATION WITH
U. S. PUBLIC ROADS ADMINISTRATION

STATE OF MINNESOTA
DEPARTMENT OF HIGHWAYS
ROAD LIFE STUDIES
CONSTRUCTION PROJECT LOG RECORD

CONTROL SECTION 3008
TRUNK HIGHWAY 118
COUNTY Isanti
DISTRICT 3B

LIMITS: Jct. T.H. 95 - N. Co. Line

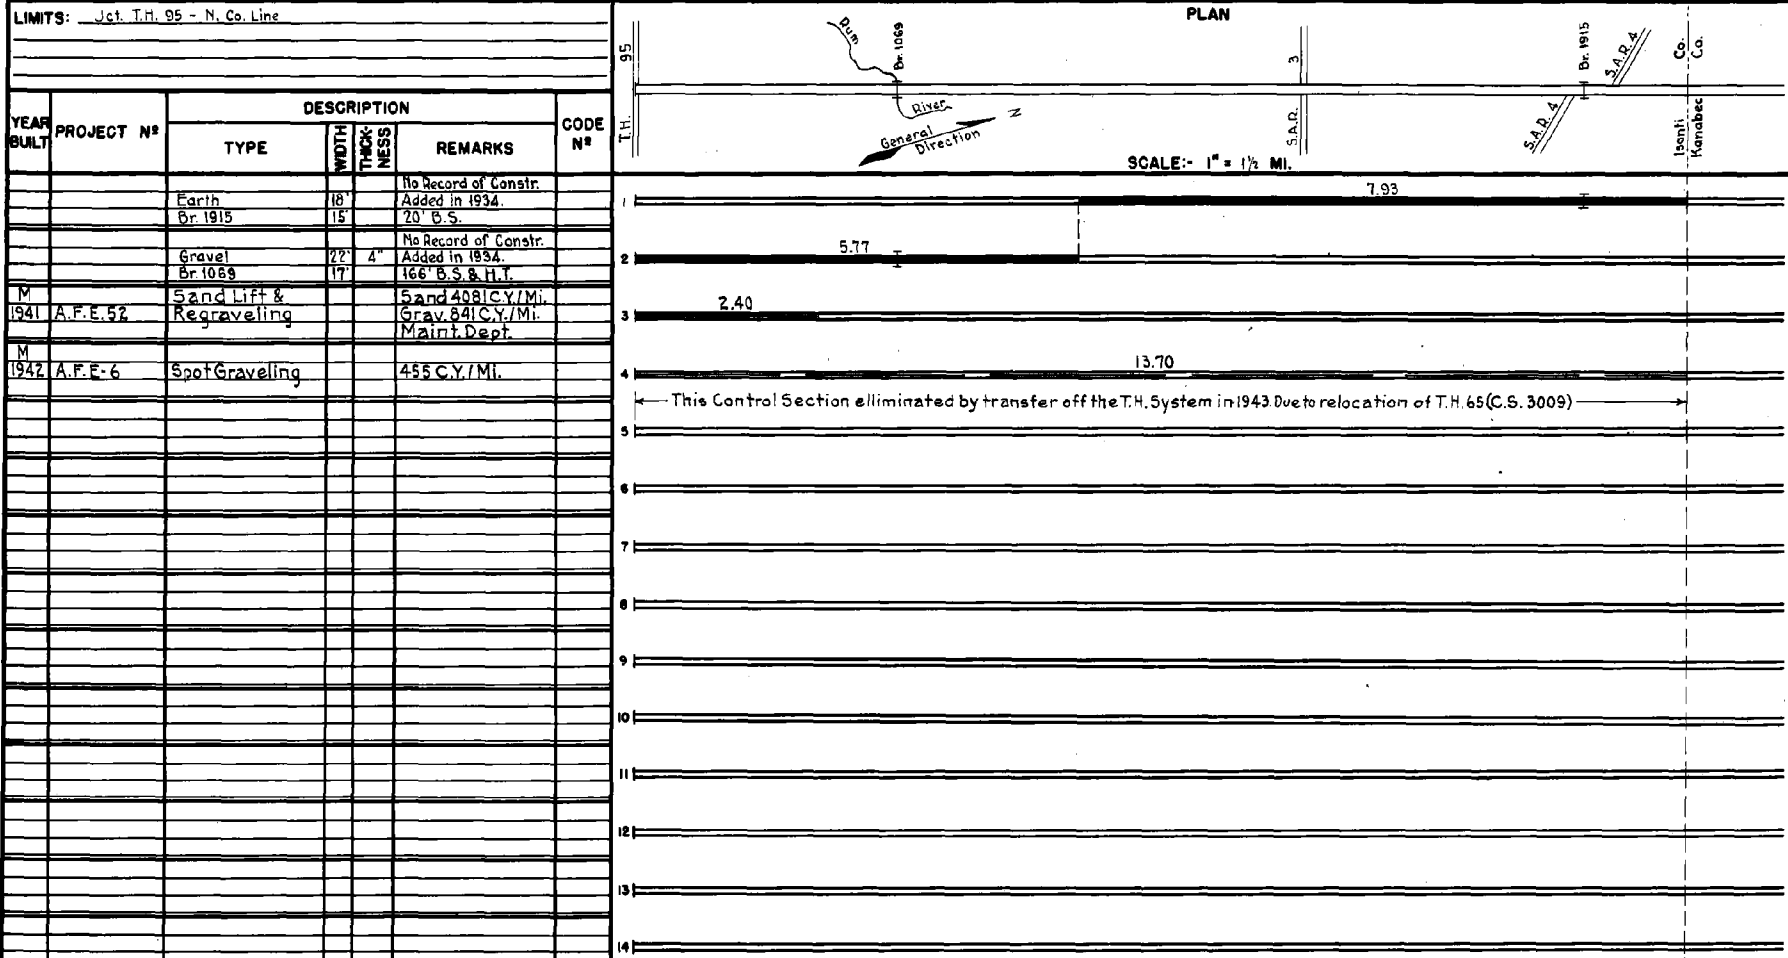

YEARS		TOTAL MILES	UNINCORPORATED		INCORPORATED		RURAL		URBAN	
FROM	TO		RDWY. MI.	BR. MI.	RDWY. MI.	BR. MI.	RDWY. MI.	BR. MI.	RDWY. MI.	BR. MI.
1934	1942	13.70	13.66	0.04	0.00	0.00	13.66	0.04	0.00	0.00
1943		0.00	--	--	--	--	--	--	--	--

REMARKS: Layout is to scale as of 1934.