


PREPARED BY
HIGHWAY PLANNING SURVEY
IN COOPERATION WITH
U.S. PUBLIC ROADS ADMINISTRATION

STATE OF MINNESOTA
DEPARTMENT OF HIGHWAYS
ROAD LIFE STUDIES
CONSTRUCTION PROJECT LOG RECORD

CONTROL SECTION 5809
TRUNK HIGHWAY 23
COUNTY Pine
DISTRICT IA

LIMITS: Jct. T.H.35 - Jct. T.H.123.

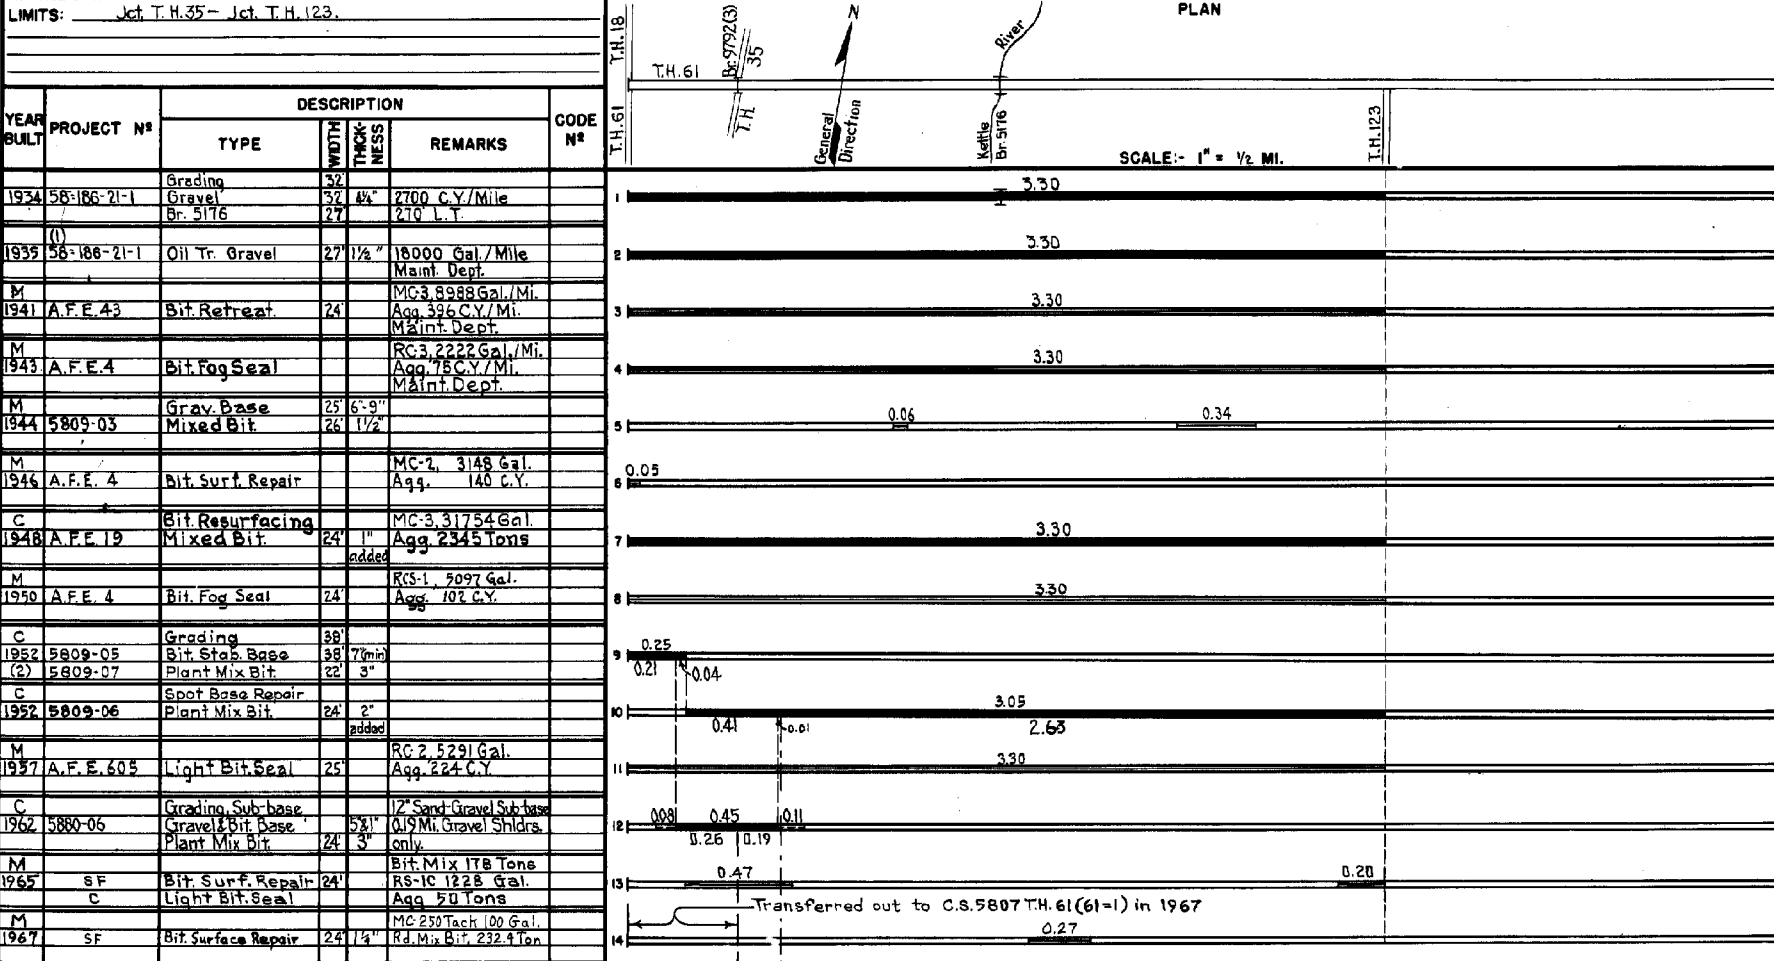

YEAR BUILT	PROJECT N ^o	DESCRIPTION			CODE N ^o
		TYPE	WIDTH	THICKNESS	
1934	58-186-21-1	Grading Gravel Br. 5176	32'	4"	
1935	58-186-21-1	Oil Tr. Gravel	27'	1 1/2"	
M	A.F.E. 4	Bit. Retreat	24'		
M	A.F.E. 4	Bit. Fog Seal			
M	5809-03	Grav. Base Mixed Bit	25' 26'	6"-9" 1 1/2"	
M	A.F.E. 4	Bit. Surf. Repair			
C	A.F.E. 19	Bit. Resurfacing Mixed Bit	24'	1" added	
M	A.F.E. 4	Bit. Fog Seal	24'		
C	5809-05	Grading Bit. Stab. Base	38'	7"(min)	
C	5809-07	Plant Mix Bit	22'	3"	
C	5809-06	Spot Base Repair Plant Mix Bit	24'	2" added	
M	A.F.E. 605	Light Bit. Seal	25'		
C	5880-06	Grading, Sub-base Gravel & Bit. Base Plant Mix Bit	24'	5 1/2" 3"	
M	SF	Bit. Surf. Repair	24'		
M	C	Light Bit. Seal			
M	SF	Bit. Surface Repair	24'	1 1/4"	

YEARS FROM	TO	TOTAL MILES	UNINCORPORATED		INCORPORATED		RURAL		URBAN	
			RDWY. MI.	BR. MI.	RDWY. MI.	BR. MI.	RDWY. MI.	BR. MI.	RDWY. MI.	BR. MI.
1934	1951	3.30	3.25	0.05	0.00	0.00	3.25	0.05	0.00	0.00
1952	1966	3.30	3.21	0.09	0.00	0.00	3.21	0.09	0.00	0.00
1967		2.83	2.76	0.07	0.00	0.00	2.76	0.07	0.00	0.00

REMARKS: Layout is to scale as of 1934.

(1) This work not done under this project number but lies within the limits of this project. (2) Contracts not final but work substantially complete. (3) Br. 9792 is a 20' BS. T.H. 23 over T.H. 35.

10-74

