



AIRSPACE ZONING MAP

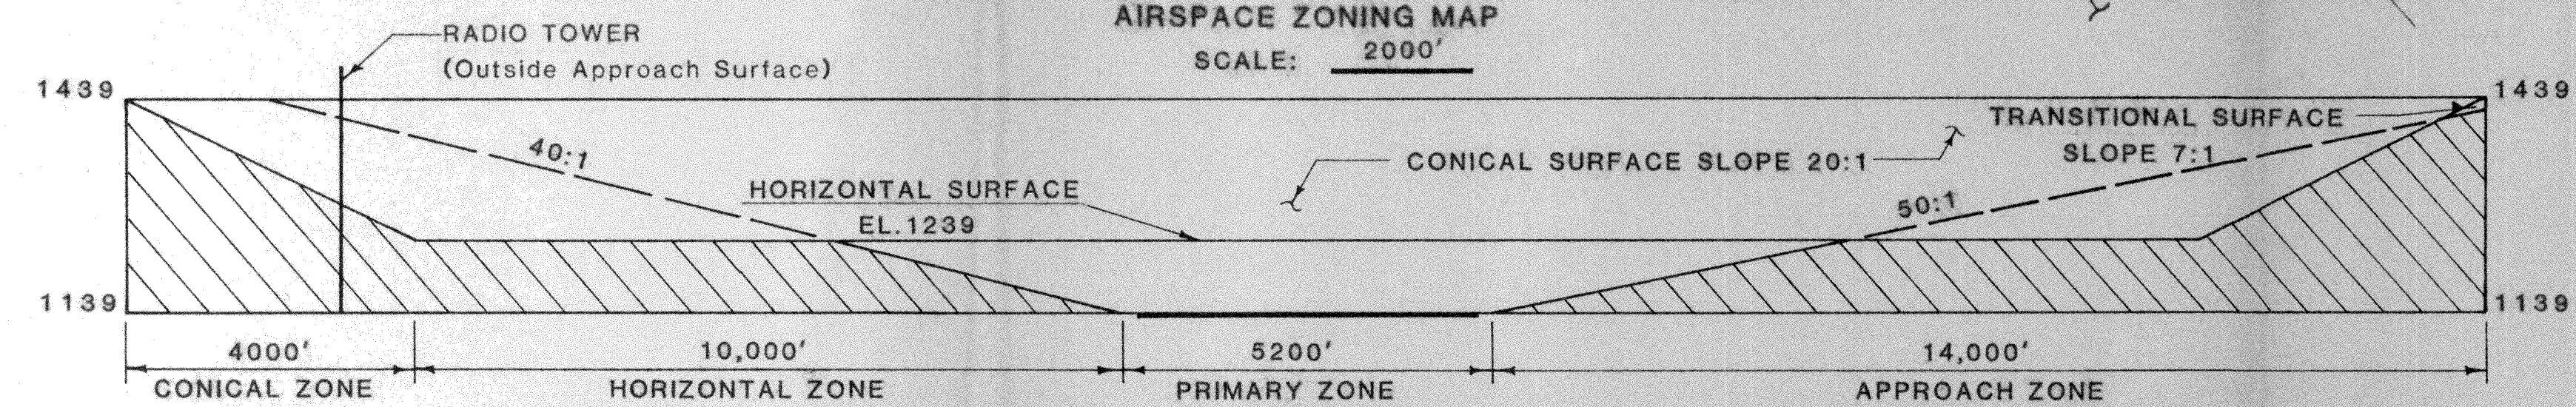


SECTION A-A

HORIZ. SCALE: 2000'
VERT. SCALE: 200'

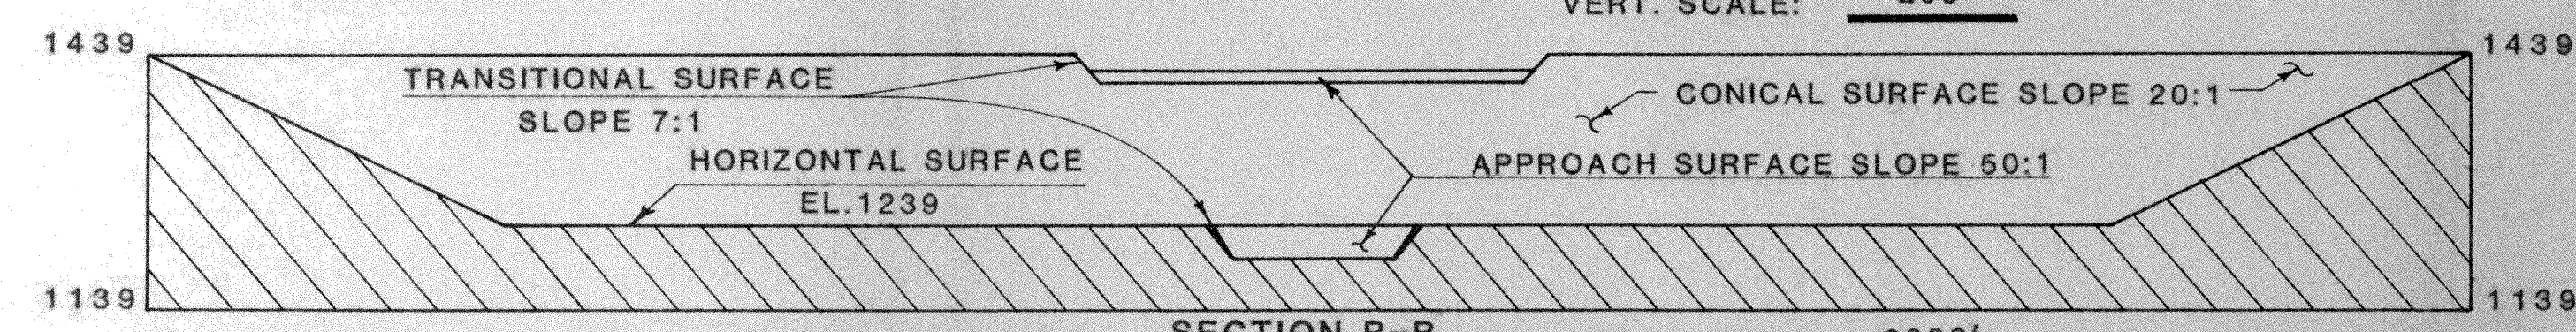


SECTION B-B

HORIZ. SCALE: 2000'
VERT. SCALE: 200'

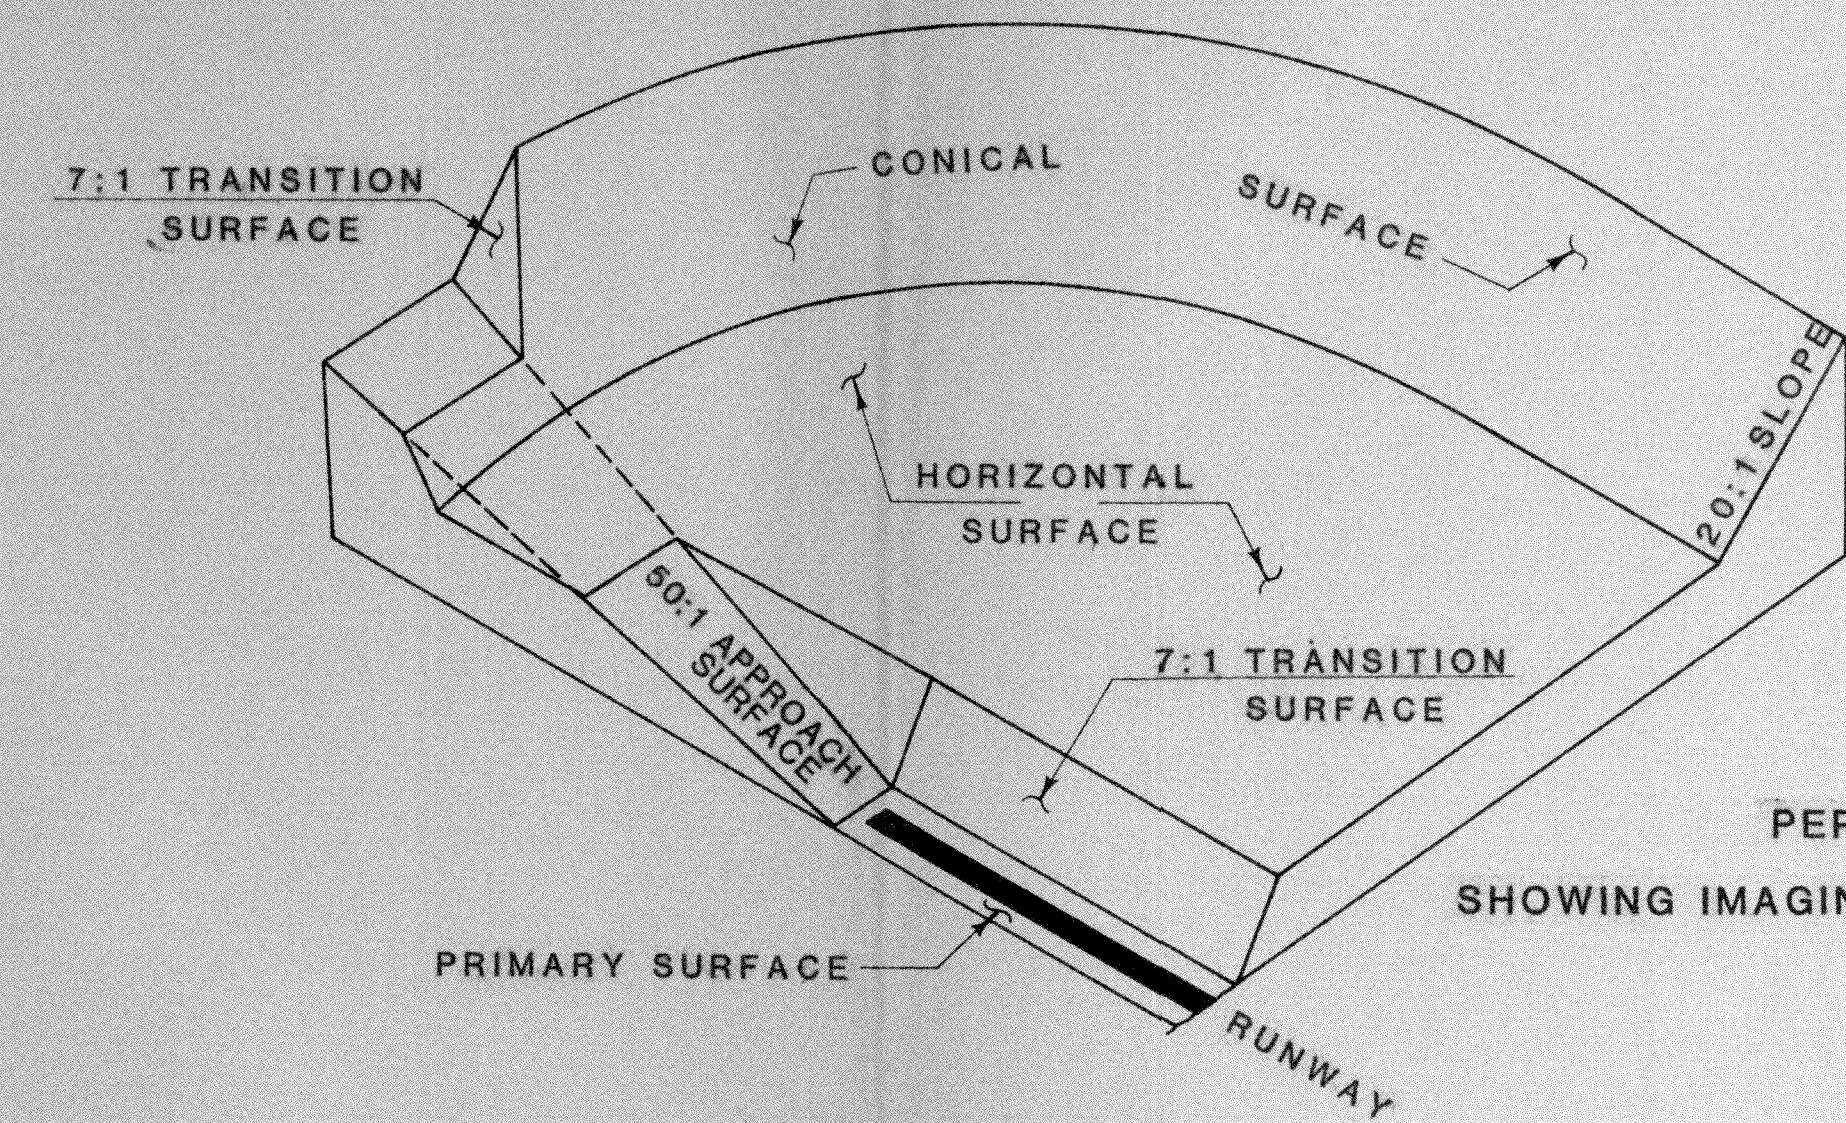


PERSPECTIVE VIEW
SHOWING IMAGINARY SURFACES
NO SCALE

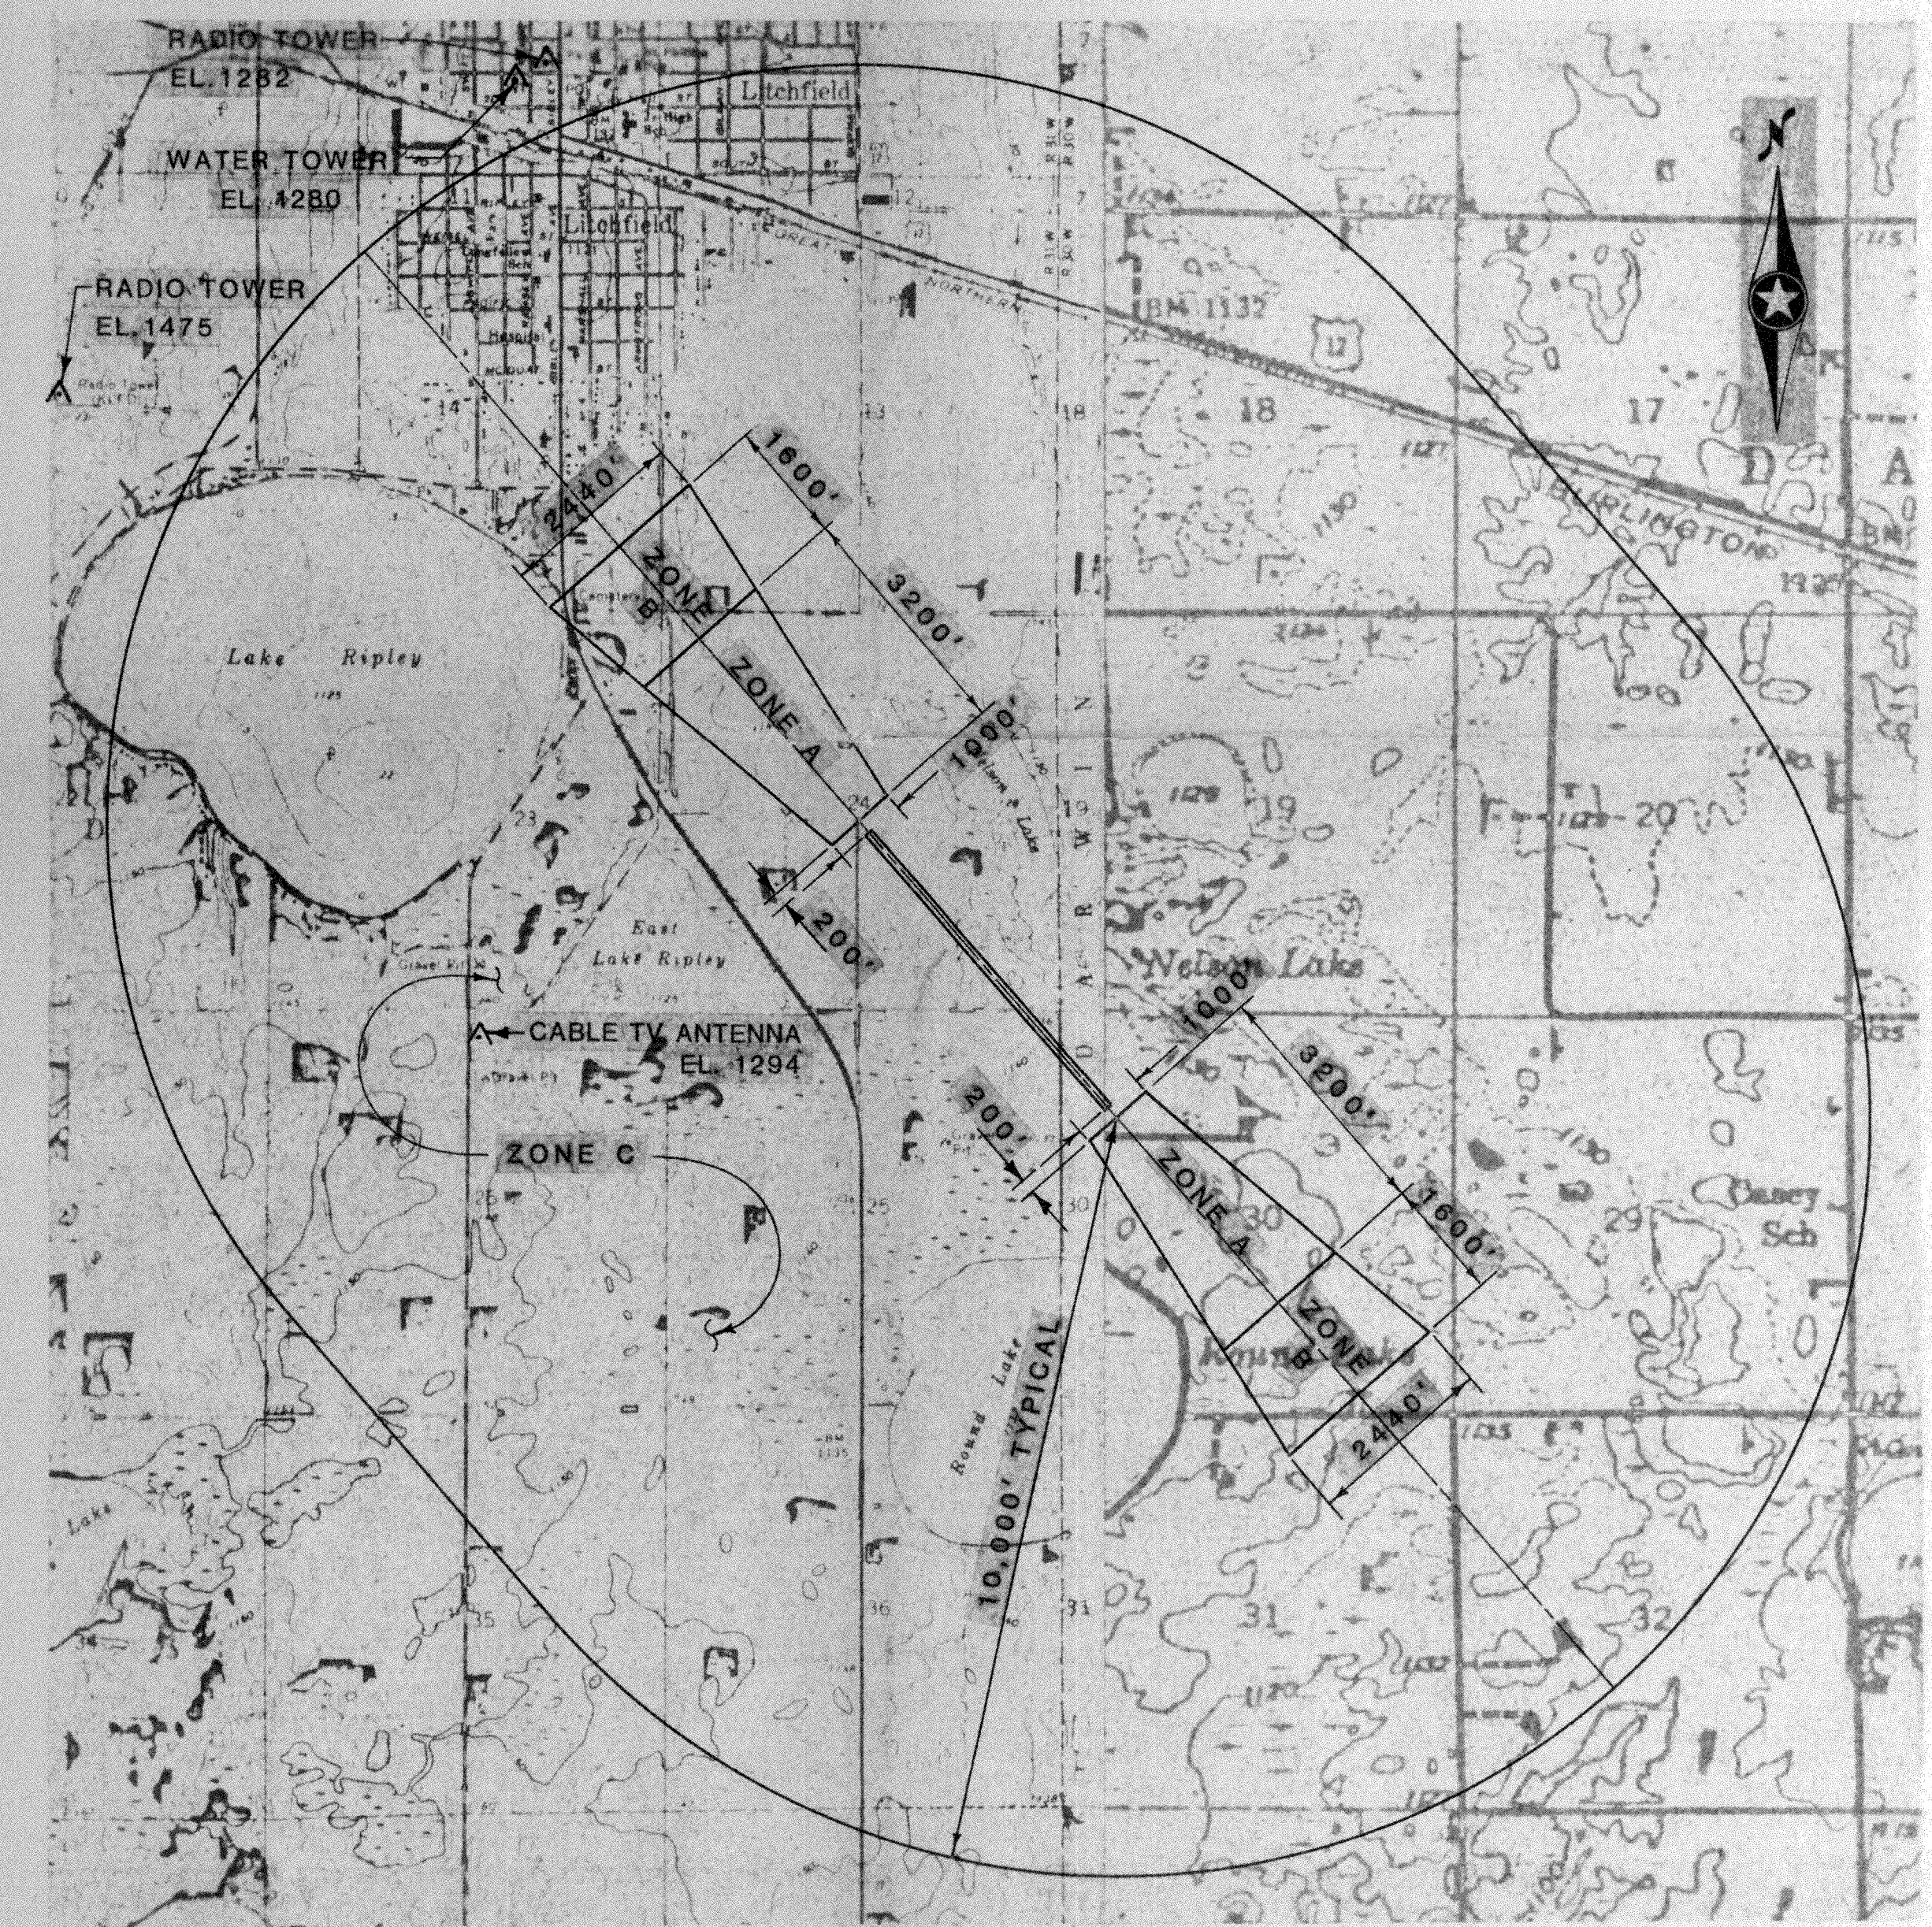


LAND USE ZONING MAP
SCALE: 2000'

CITY OF LITCHFIELD LITCHFIELD MUNICIPAL AIRPORT LITCHFIELD, MINNESOTA			
AIRPORT ZONING MAP			
HOWARD, NEEDLES, TAMMEN & BERGENDOFF CONSULTING ENGINEERS HNTB			
DESIGNED BY: P. Blum	DATE: 04-13-82	SCALE: As Shown	DATE: 05-10-82
DRAWN BY: R.E. Olson	DATE: 04-15-82	SHEET NO.: 5	OF 5
TRACED BY:	DATE:	DRAWING NO.	5
CHECKED BY: J.C. Knutson	DATE: 7-27-82		

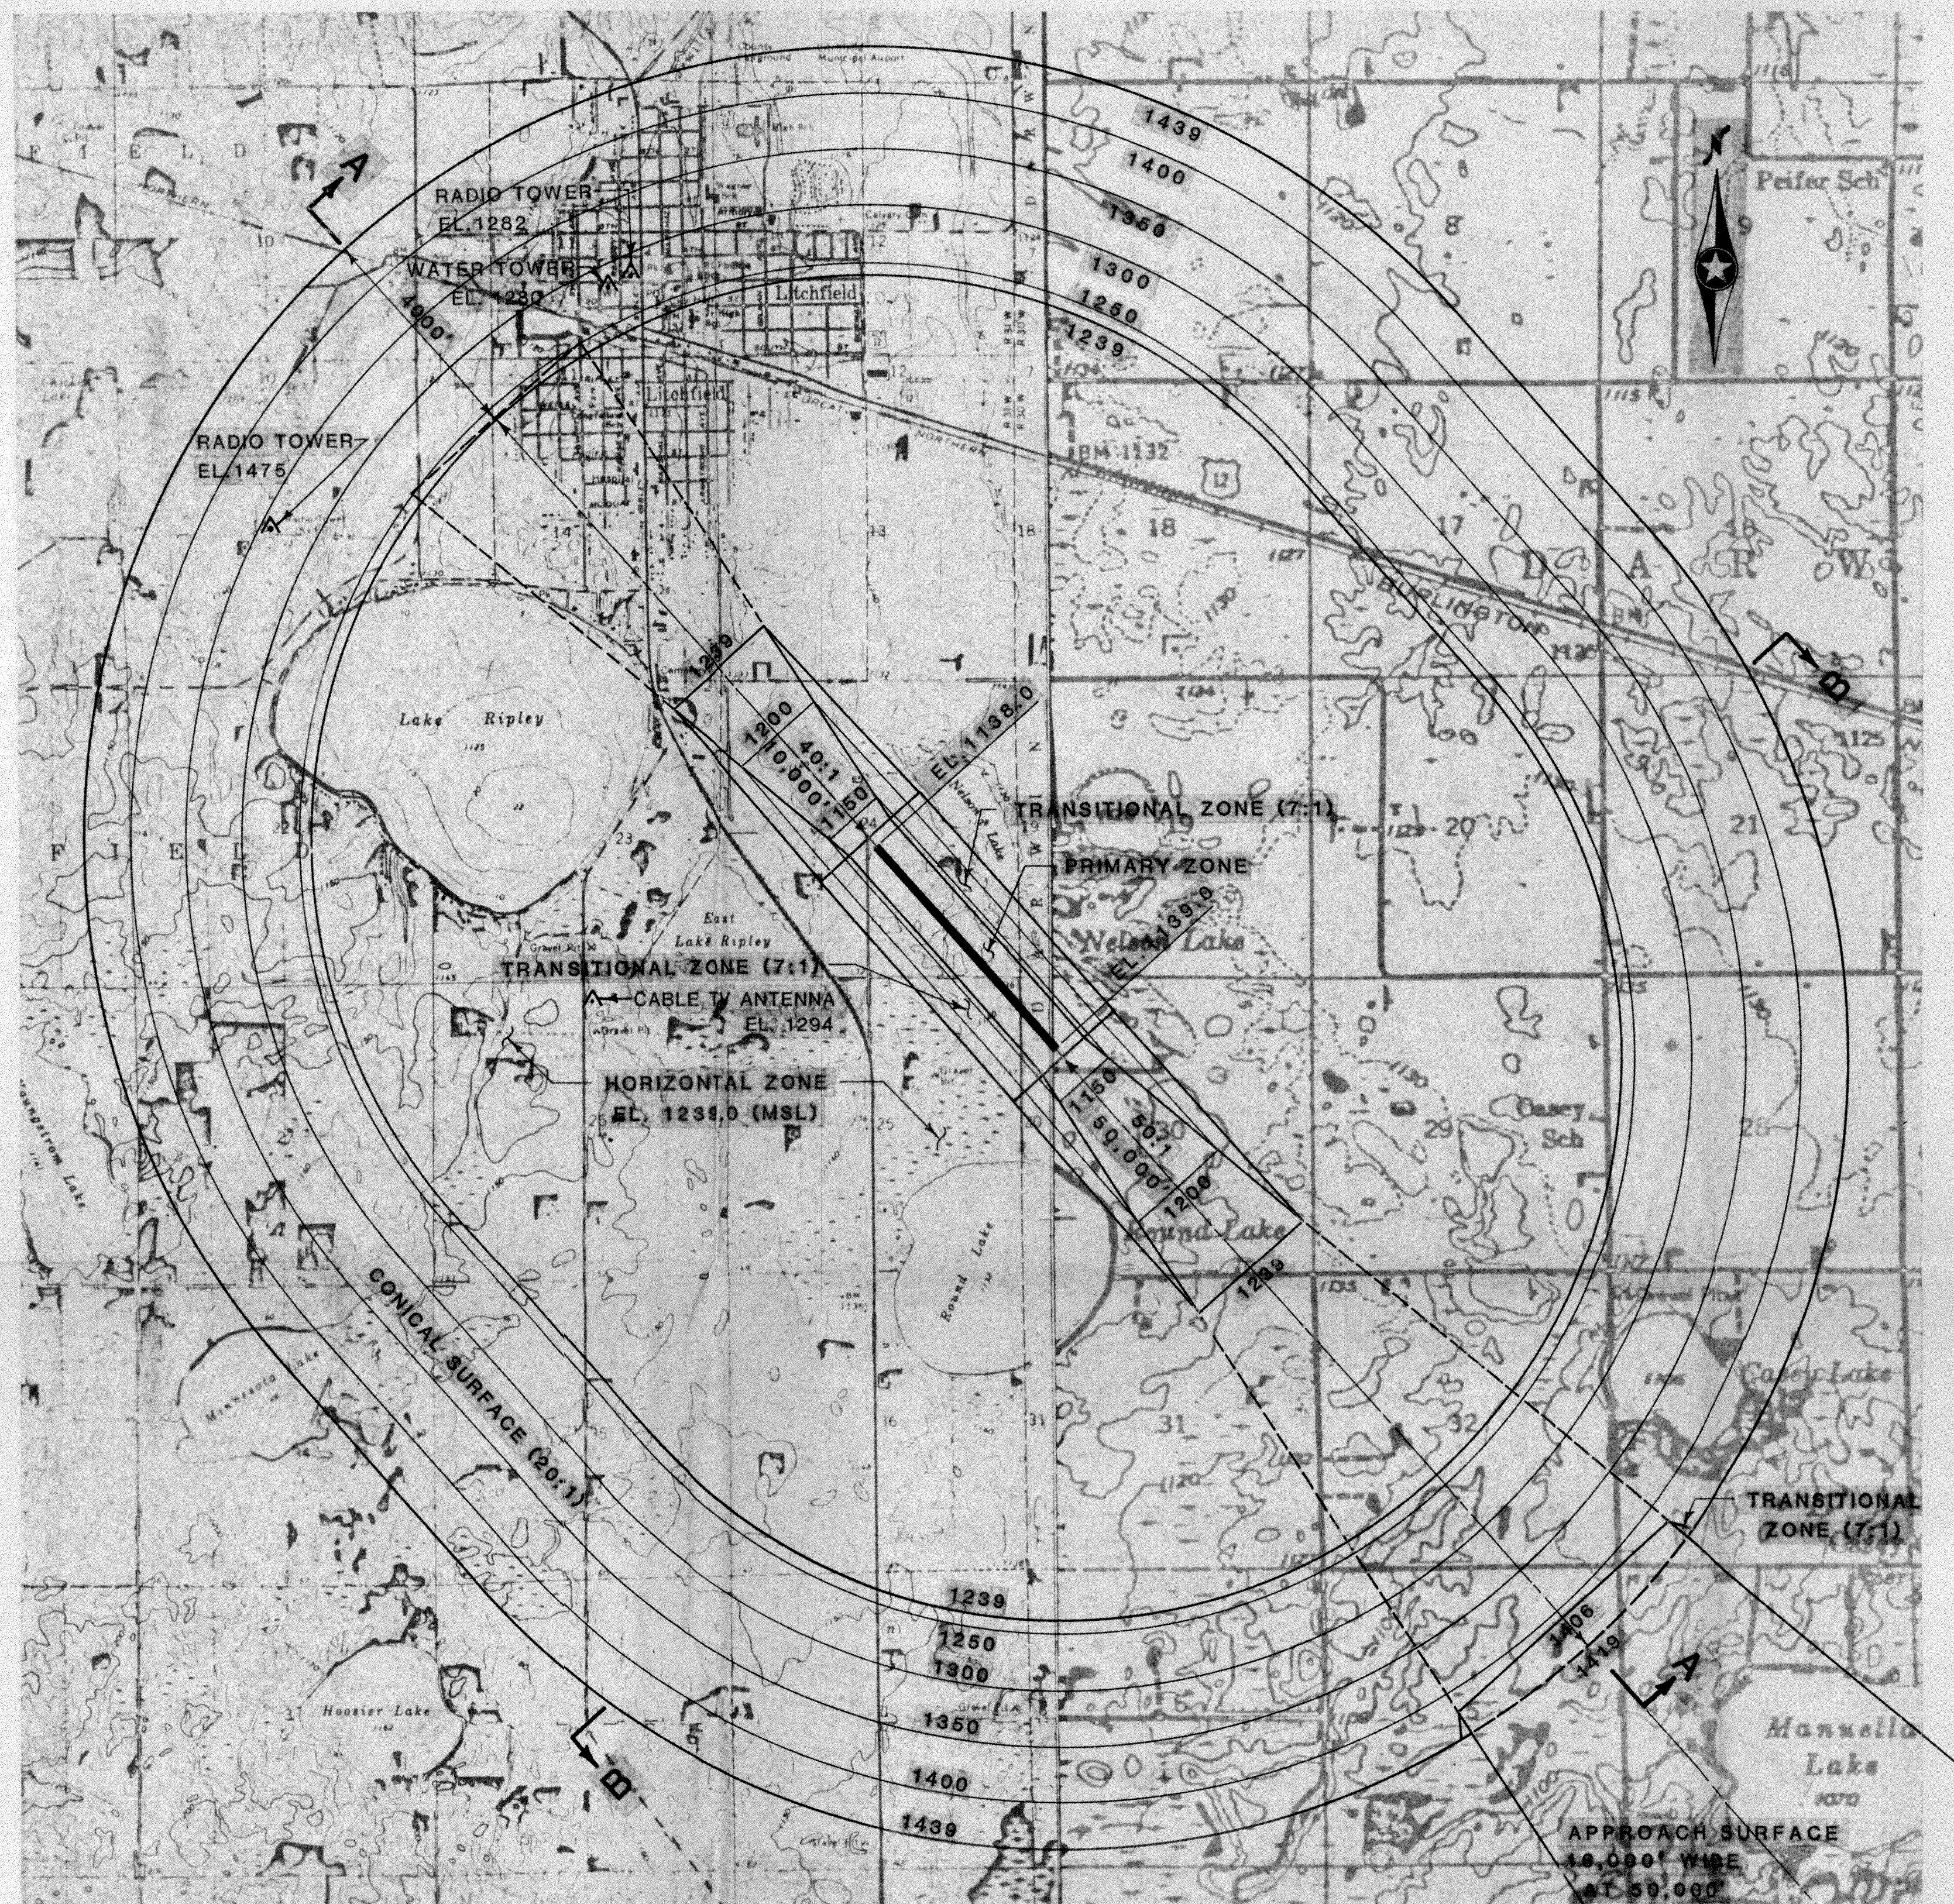


AIRSPACE ZONING MAP

SCALE: 2000'

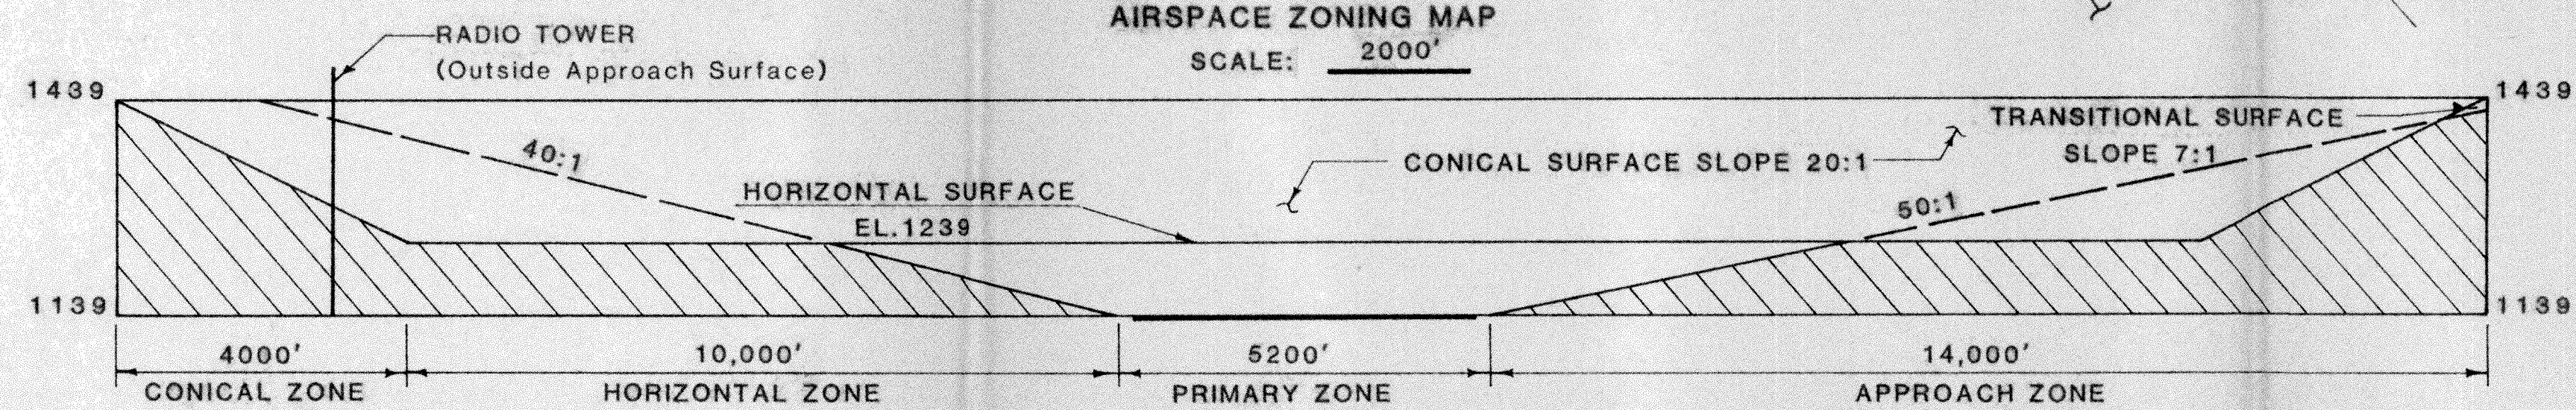


SECTION A-A

HORIZ. SCALE: 2000'
VERT. SCALE: 200'

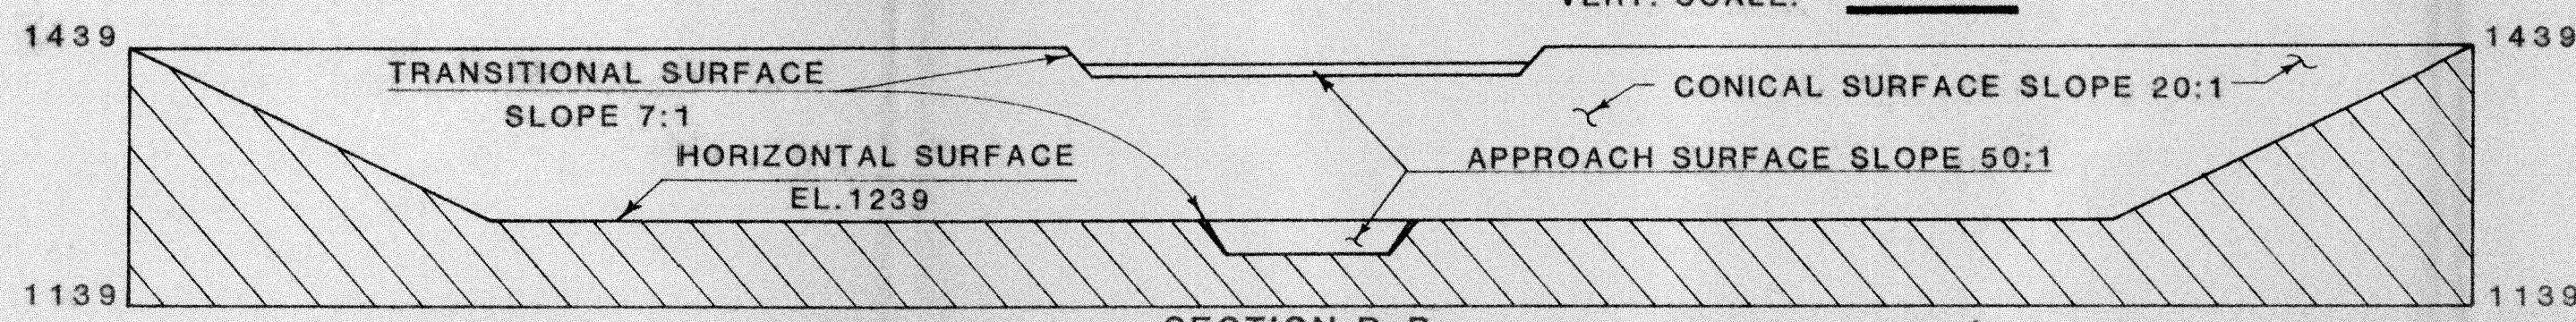


SECTION B-B

HORIZ. SCALE: 2000'
VERT. SCALE: 200'

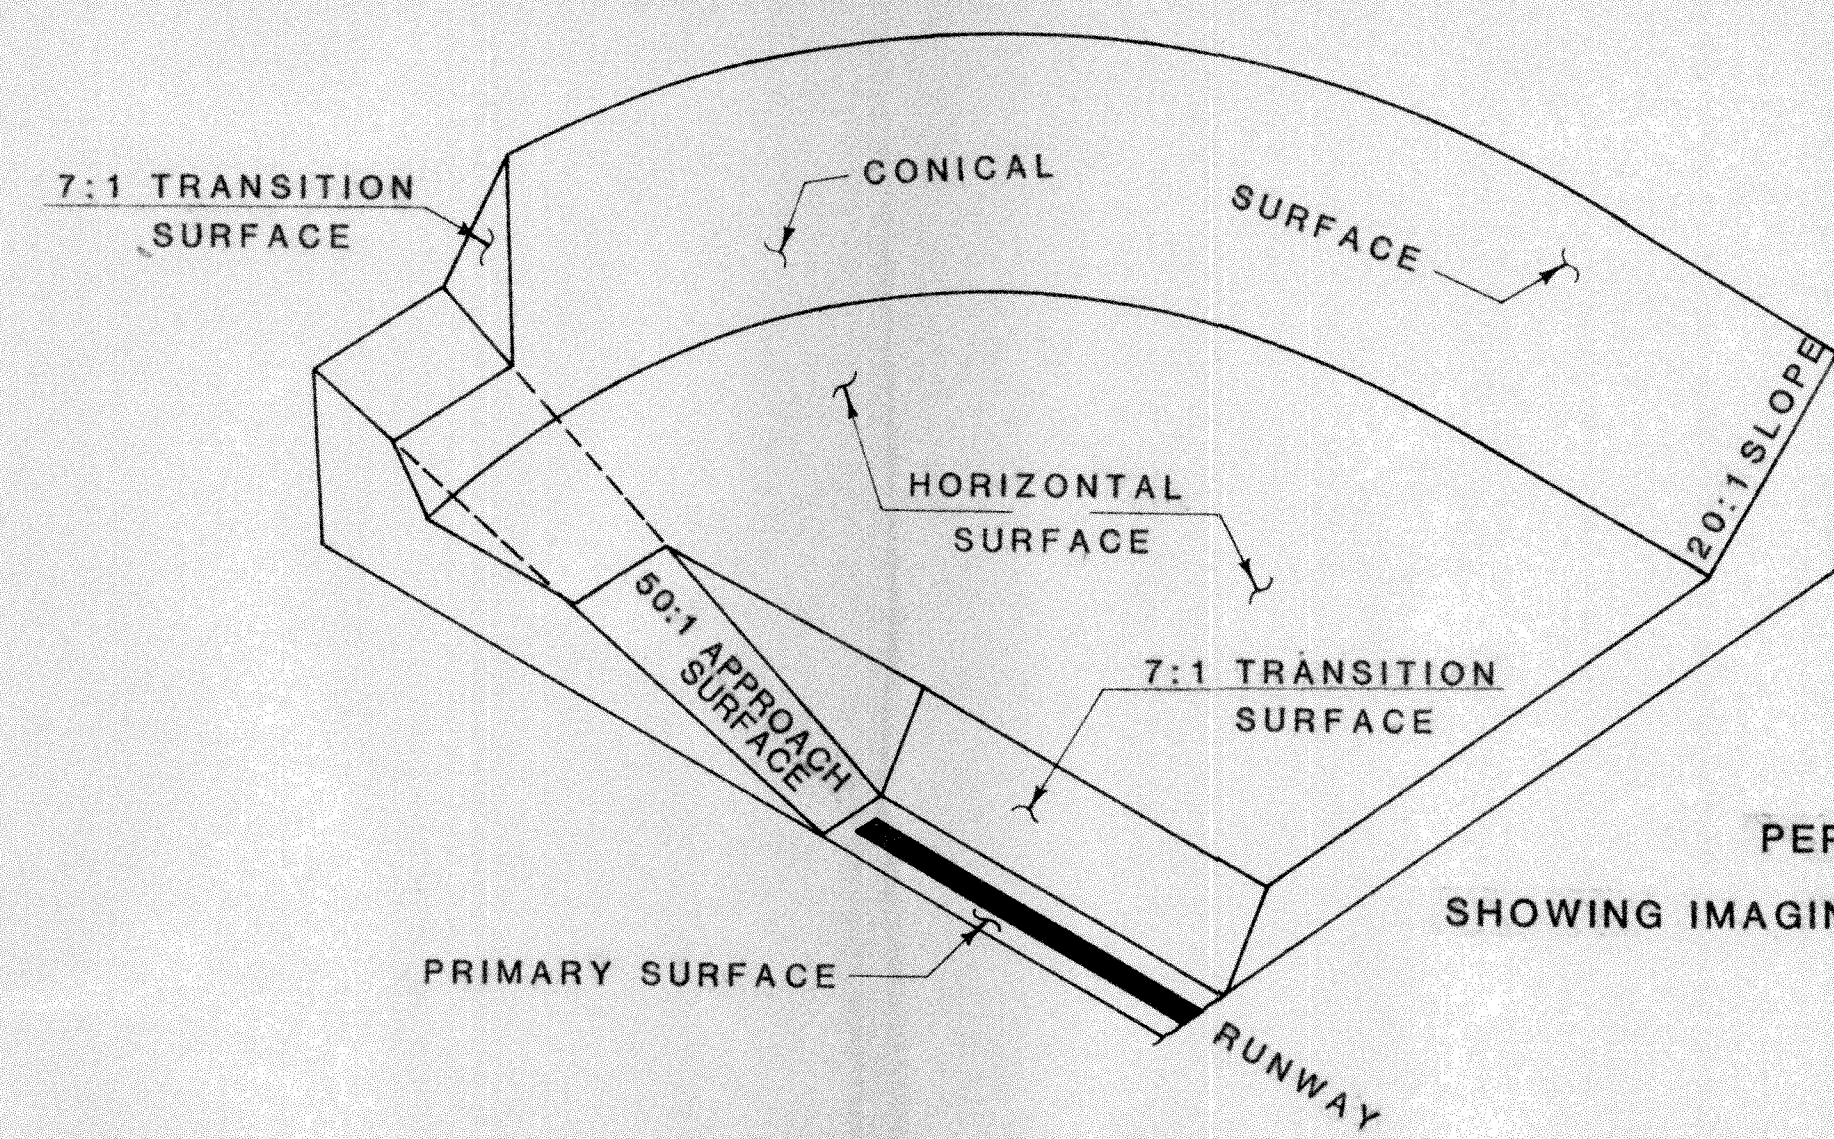

PERSPECTIVE VIEW
SHOWING IMAGINARY SURFACES
NO SCALE

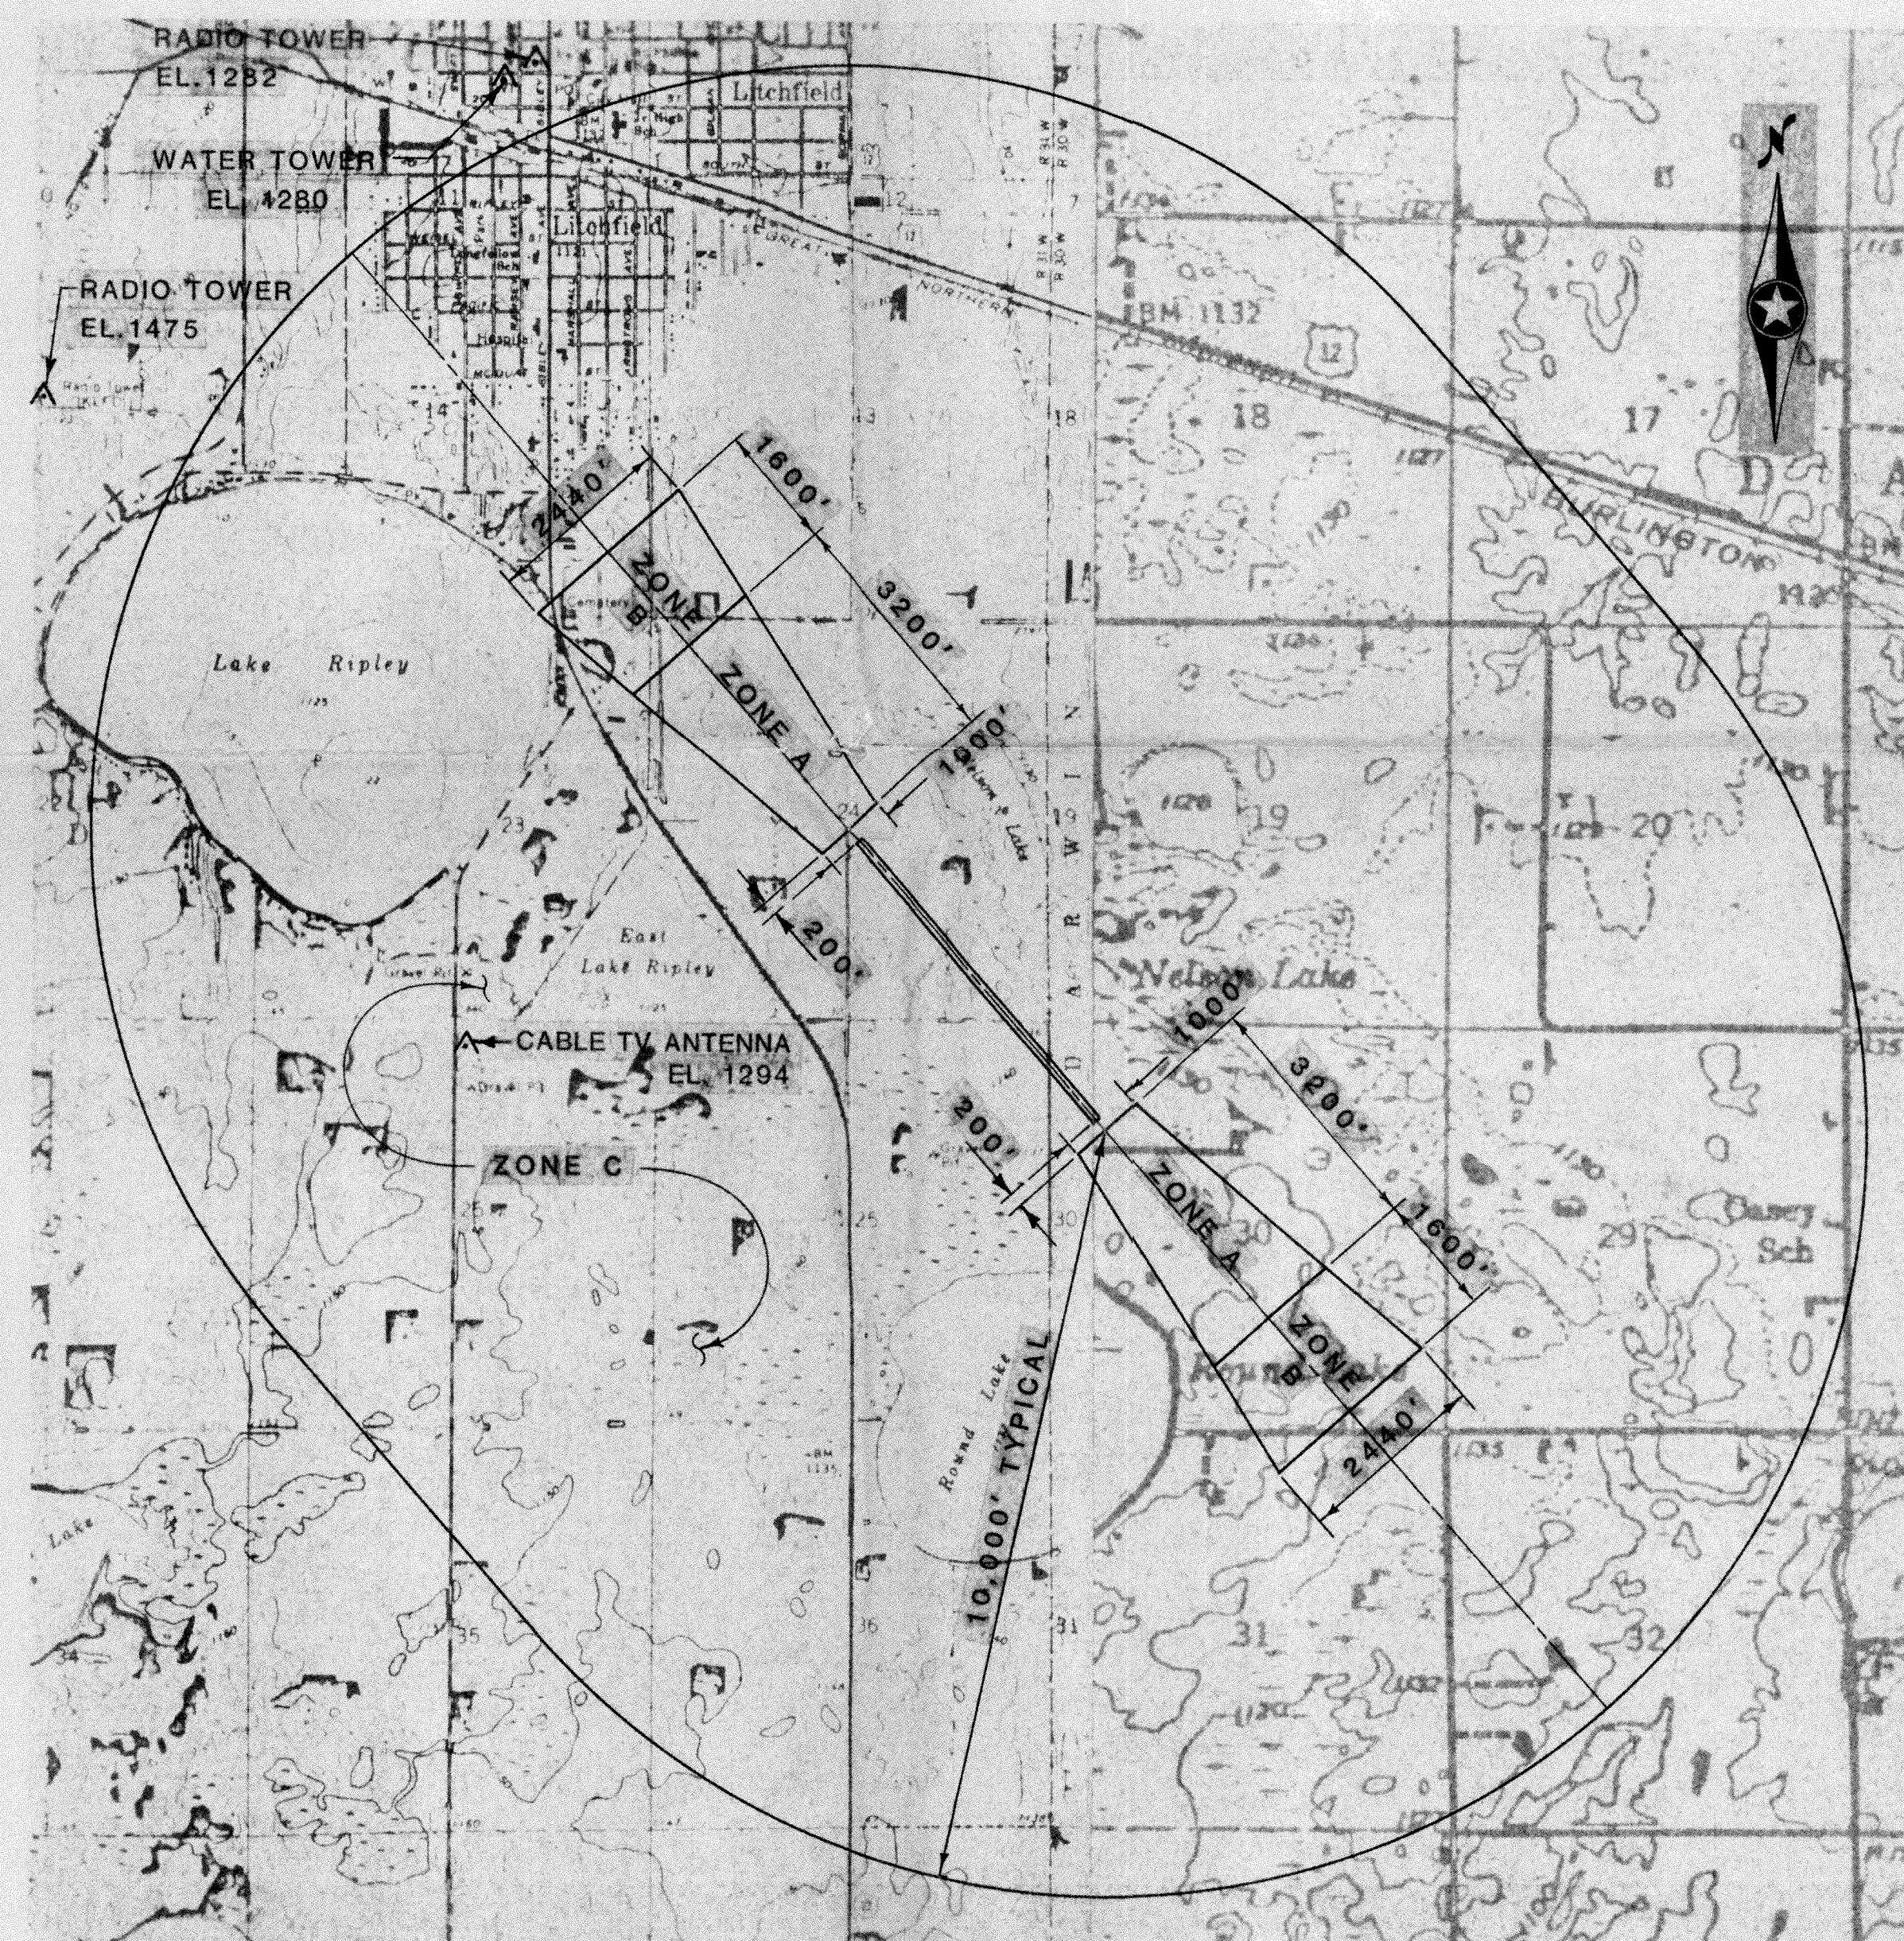

LAND USE ZONING MAP

SCALE: 2000'

CITY OF LITCHFIELD
LITCHFIELD MUNICIPAL AIRPORT
LITCHFIELD, MINNESOTA

AIRPORT ZONING MAP

HOWARD, NEEDLES, TAMMEN & BERGENDOFF
CONSULTING ENGINEERS **HNTB**

DESIGNED BY: P. Blum	DATE: 04-13-82	SCALE: As Shown	DATE: 05-10-82
DRAWN BY: R.E. Olson	DATE: 04-13-82	SHEET NO.: 5	OF 5
TRACED BY:	DATE:		
CHECKED BY: J. C. Knutson	DATE: 9-27-82	DRAWING NO.	5