


**HIGHWAY 371 NORTH
IMPROVEMENT PROJECT**

PRELIMINARY LAYOUT
SUBJECT TO CHANGE

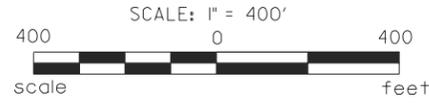

8/10/2004

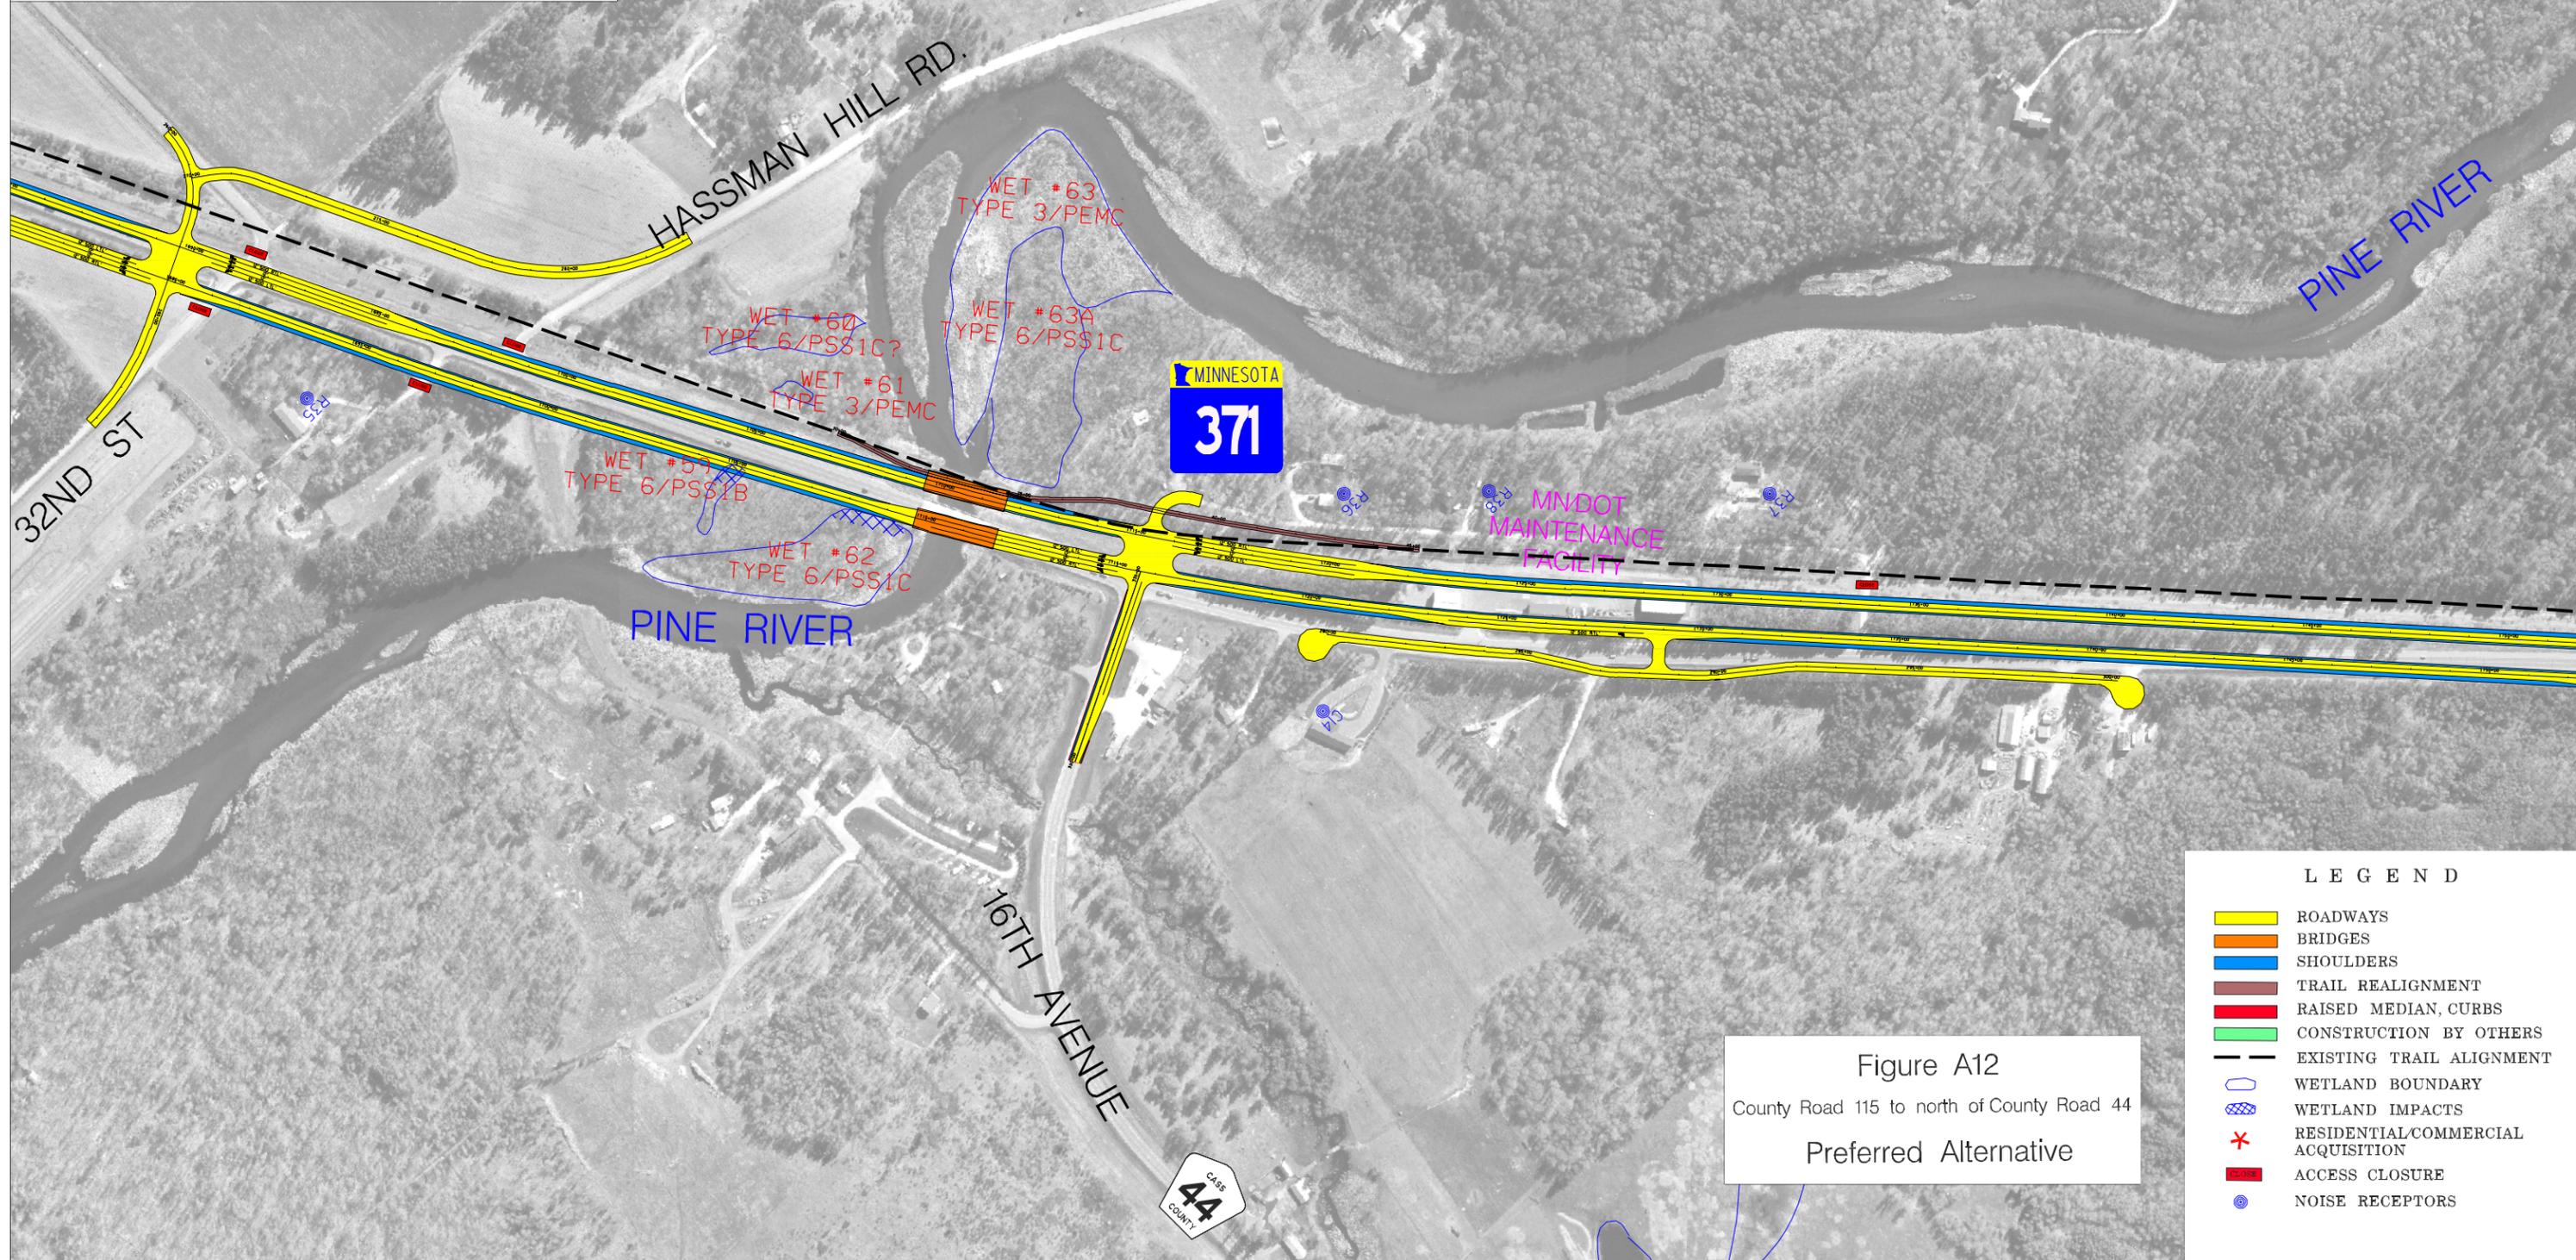


Figure A12
County Road 115 to north of County Road 44
Preferred Alternative

LEGEND	
	ROADWAYS
	BRIDGES
	SHOULDERS
	TRAIL REALIGNMENT
	RAISED MEDIAN, CURBS
	CONSTRUCTION BY OTHERS
	EXISTING TRAIL ALIGNMENT
	WETLAND BOUNDARY
	WETLAND IMPACTS
	RESIDENTIAL/COMMERCIAL ACQUISITION
	ACCESS CLOSURE
	NOISE RECEPTORS