


HIGHWAY 371 NORTH IMPROVEMENT PROJECT

PRELIMINARY LAYOUT
SUBJECT TO CHANGE

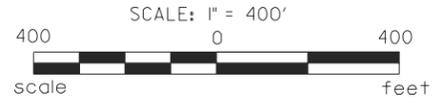

810/2004

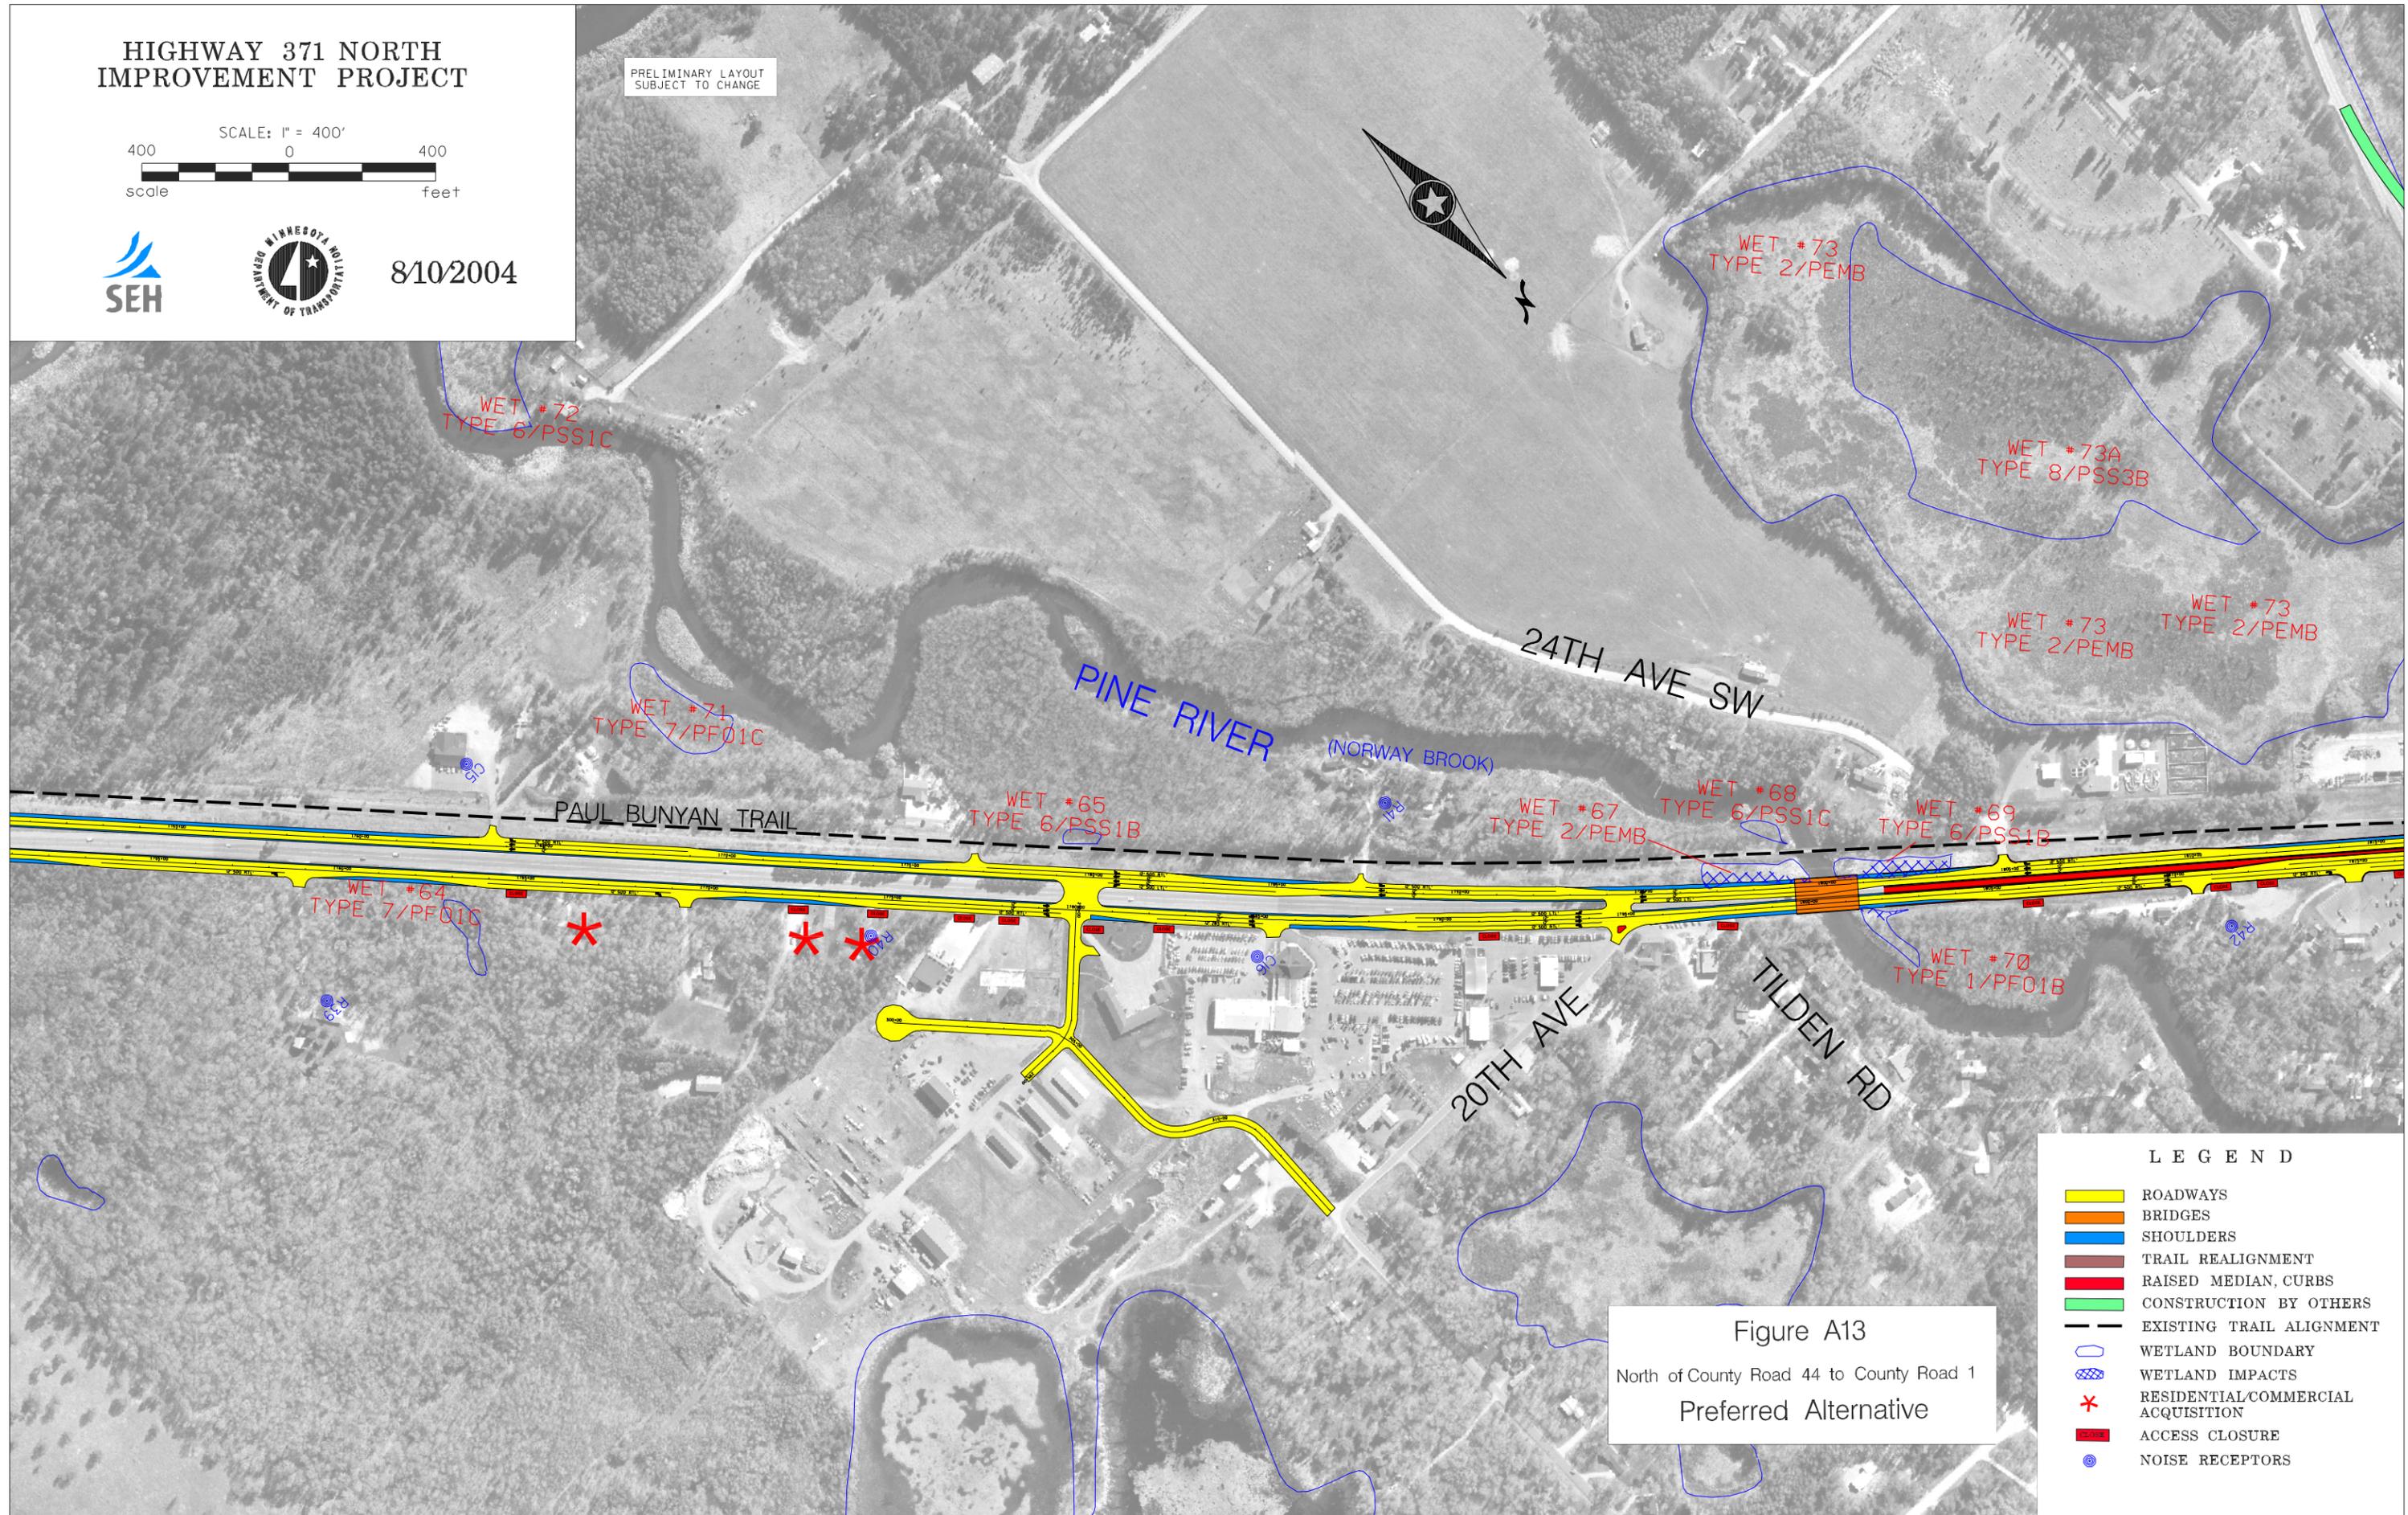


Figure A13
North of County Road 44 to County Road 1
Preferred Alternative

LEGEND	
	ROADWAYS
	BRIDGES
	SHOULDERS
	TRAIL REALIGNMENT
	RAISED MEDIAN, CURBS
	CONSTRUCTION BY OTHERS
	EXISTING TRAIL ALIGNMENT
	WETLAND BOUNDARY
	WETLAND IMPACTS
	RESIDENTIAL/COMMERCIAL ACQUISITION
	ACCESS CLOSURE
	NOISE RECEPTORS