



PRELIMINARY LAYOUT
SUBJECT TO CHANGE

HIGHWAY 371 NORTH IMPROVEMENT PROJECT

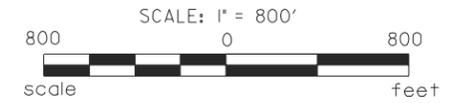

12/03/2003

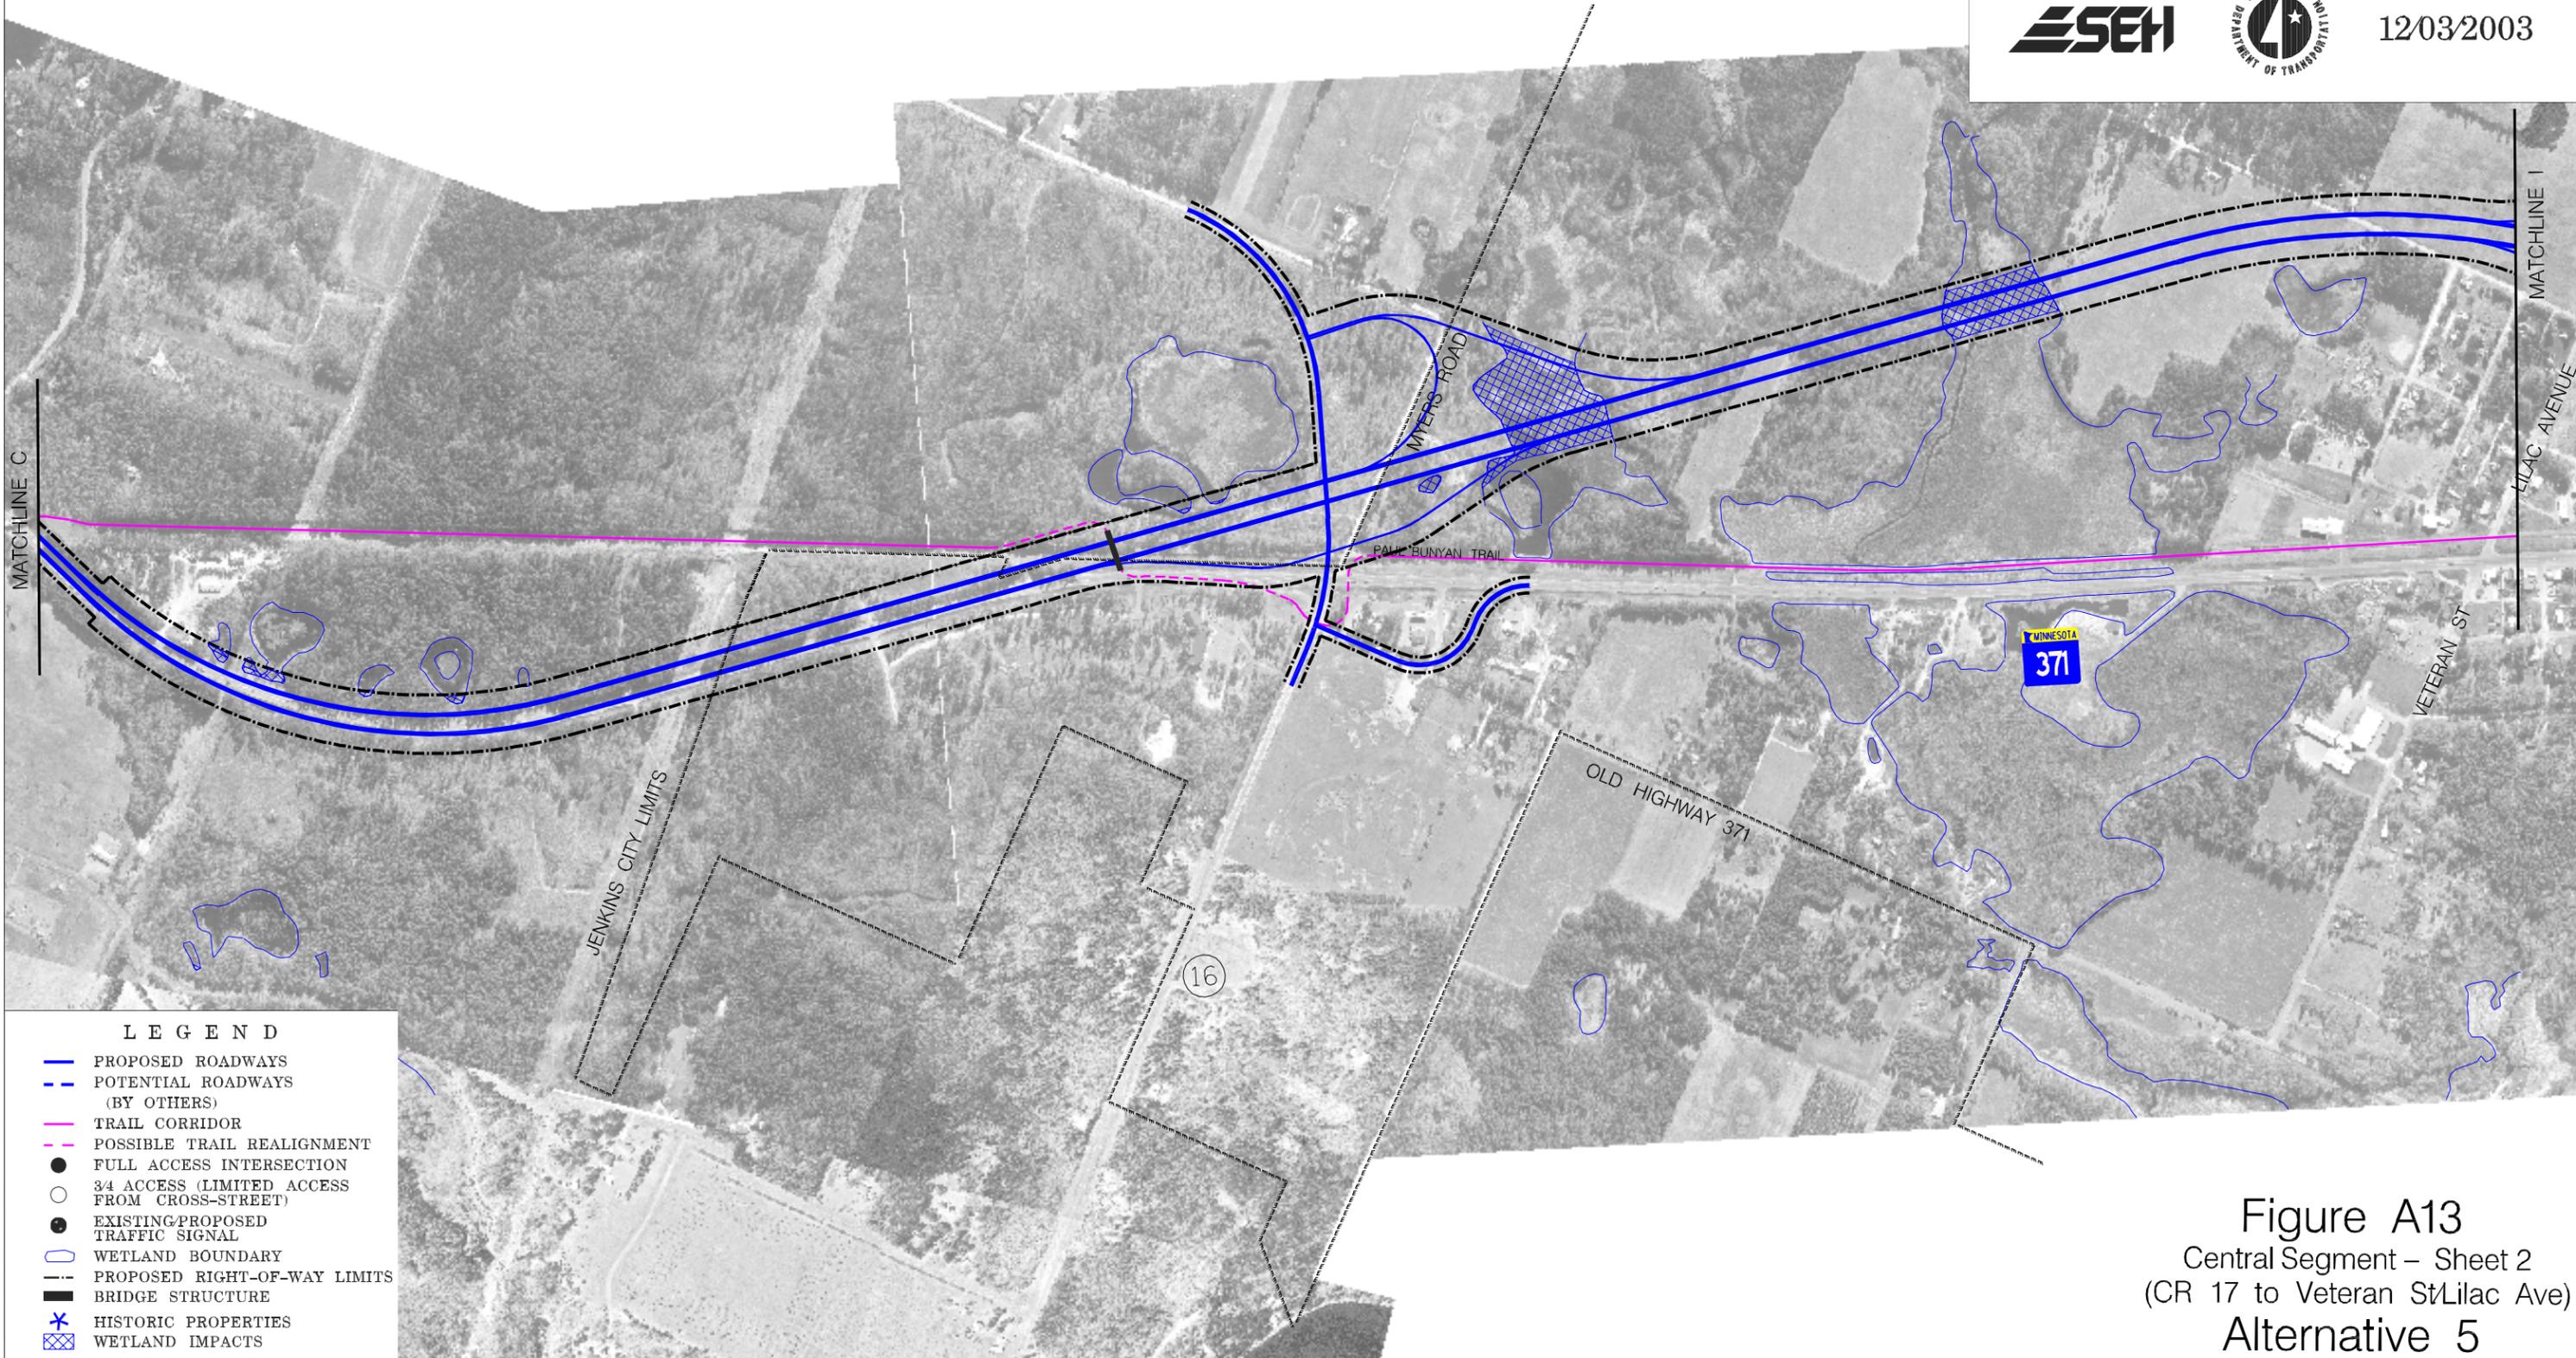

MATCHLINE C

MATCHLINE I

JENKINS CITY LIMITS

MYERS ROAD

PALE BUNYAN TRAIL

OLD HIGHWAY 371

VETERAN ST

LILAC AVENUE

16

MINNESOTA
371

LEGEND

- PROPOSED ROADWAYS
- POTENTIAL ROADWAYS (BY OTHERS)
- TRAIL CORRIDOR
- POSSIBLE TRAIL REALIGNMENT
- FULL ACCESS INTERSECTION
- 3/4 ACCESS (LIMITED ACCESS FROM CROSS-STREET)
- EXISTING/PROPOSED TRAFFIC SIGNAL
- WETLAND BOUNDARY
- PROPOSED RIGHT-OF-WAY LIMITS
- BRIDGE STRUCTURE
- HISTORIC PROPERTIES
- WETLAND IMPACTS

Figure A13
Central Segment – Sheet 2
(CR 17 to Veteran St/Lilac Ave)
Alternative 5