
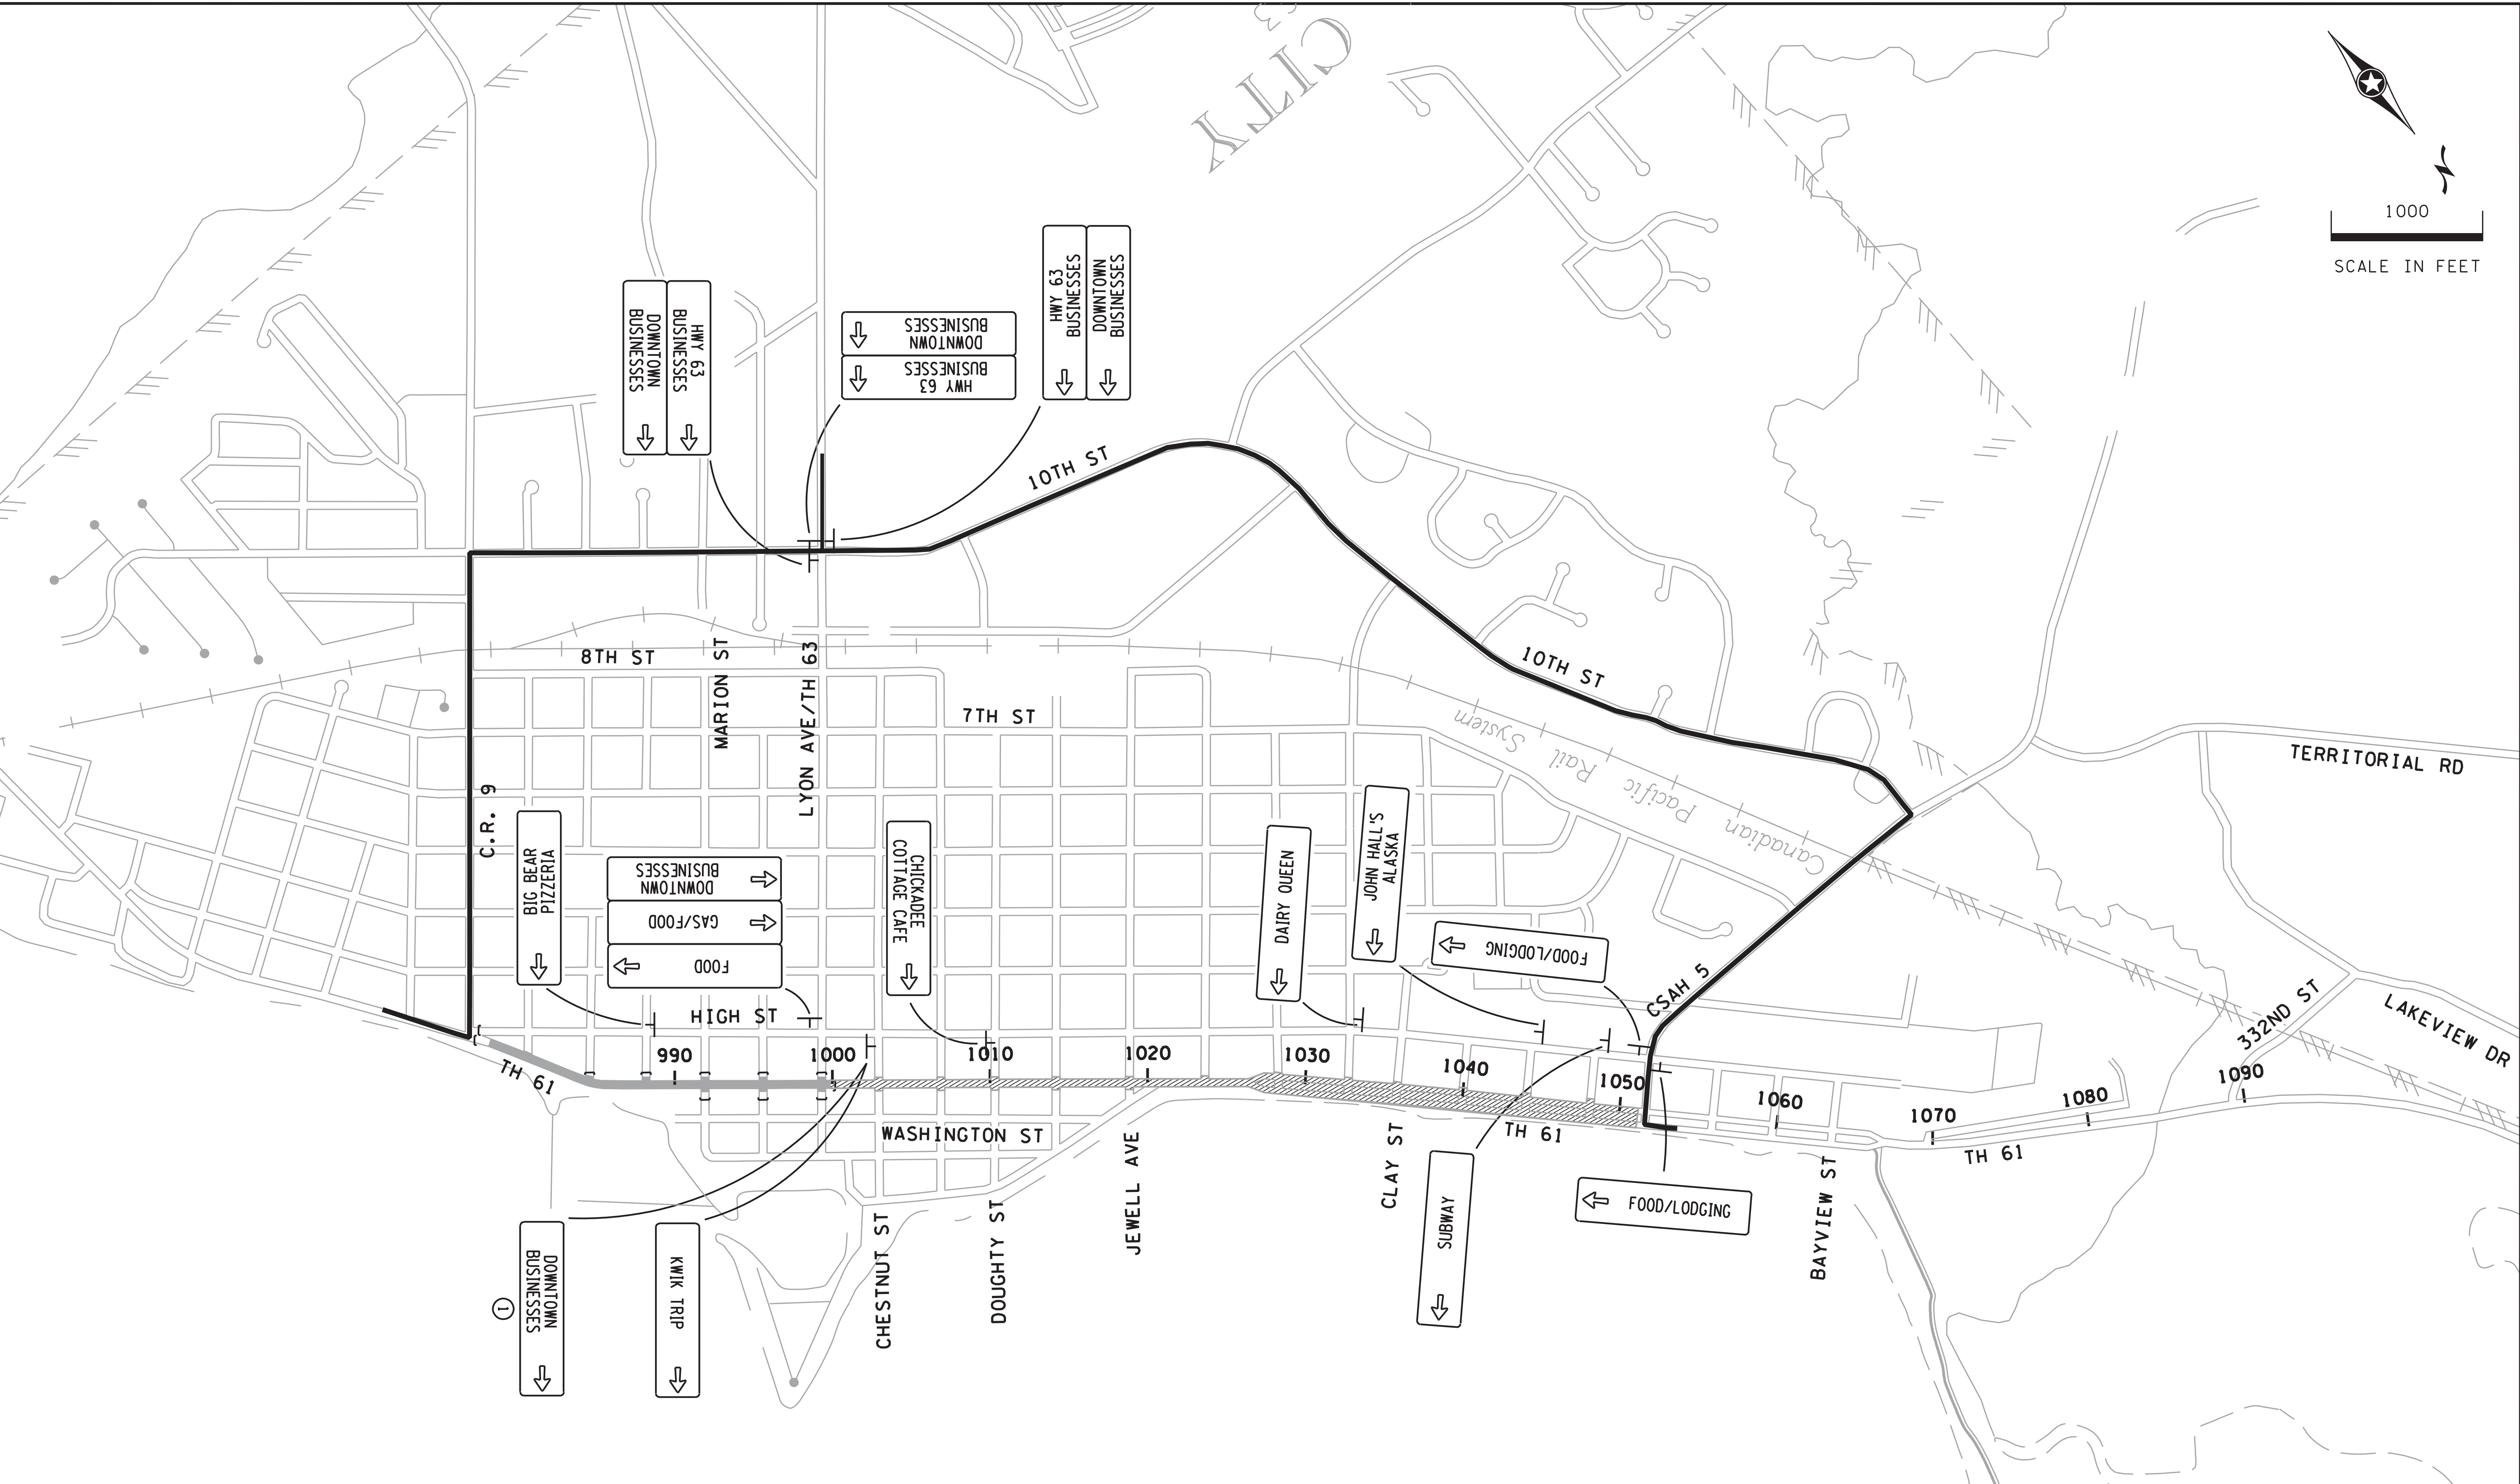


5:02:09 AM

10/15/2019

FILE: S:\KOV\Lakeec\141955\5-final-dsgn\51-drawings\40-TransHwy\Plansheets\CT790697_dtr1.dgn
MOEDEL: dtr-5

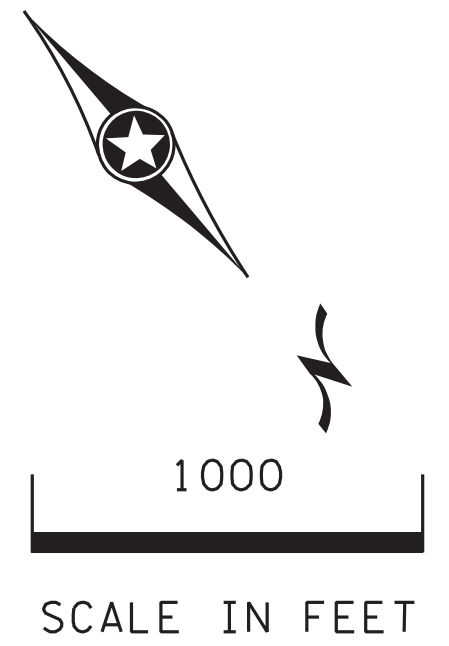


SPECIFIC NOTES:
① CONTRACTOR TO MOVE SIGN TO OPEN STREET AS CONSTRUCTION PROGRESSES.

DESIGN TEAM			
DRAWN BY:	MRB		
DESIGNER:	CMJ		
CHECKED BY:	CMJ		
NO.	BY	DATE	REVISIONS

I hereby certify that this plan was prepared by me or under my direct supervision and that I am a duly Licensed Professional Engineer under the laws of the State of Minnesota.

Certified By: Lic. No. 55528
Printed Name: CHAD M. JORGENSON Date: 10/15/2019

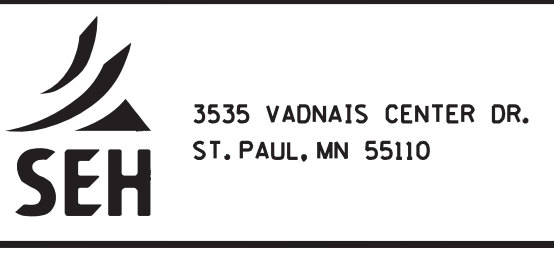

MINNESOTA DEPARTMENT OF TRANSPORTATION
CITY OF LAKE CITY
TH 61 / MAIN ST
S.P. NO. 7906-97 (TH 61), S.P. NO. 2513-96 (TH 61),
S.A.P. 234-010-001, S.A.P. 234-105-001,
S.A.P. 234-109-001

TRAFFIC CONTROL PLAN		FILE NO.	82
		LAKEC-141955	
BUSINESS ACCESS SIGNING STAGE 2		TC13	288
		OF TC44	