












Geometric Layout for SP 3205-29

Highway 71 Bridge Replacement in Jackson

Legend:

	Paved Roadway		Shared - Use Trail
	Paved Shoulder		Sidewalk
	Bridge		Pavement Removal
	Curb, Gutter (B624) and Entrances		
	Potential Future Trail (not included in this project)		
	Proposed Access Closure		
	Inplace Right of Way		

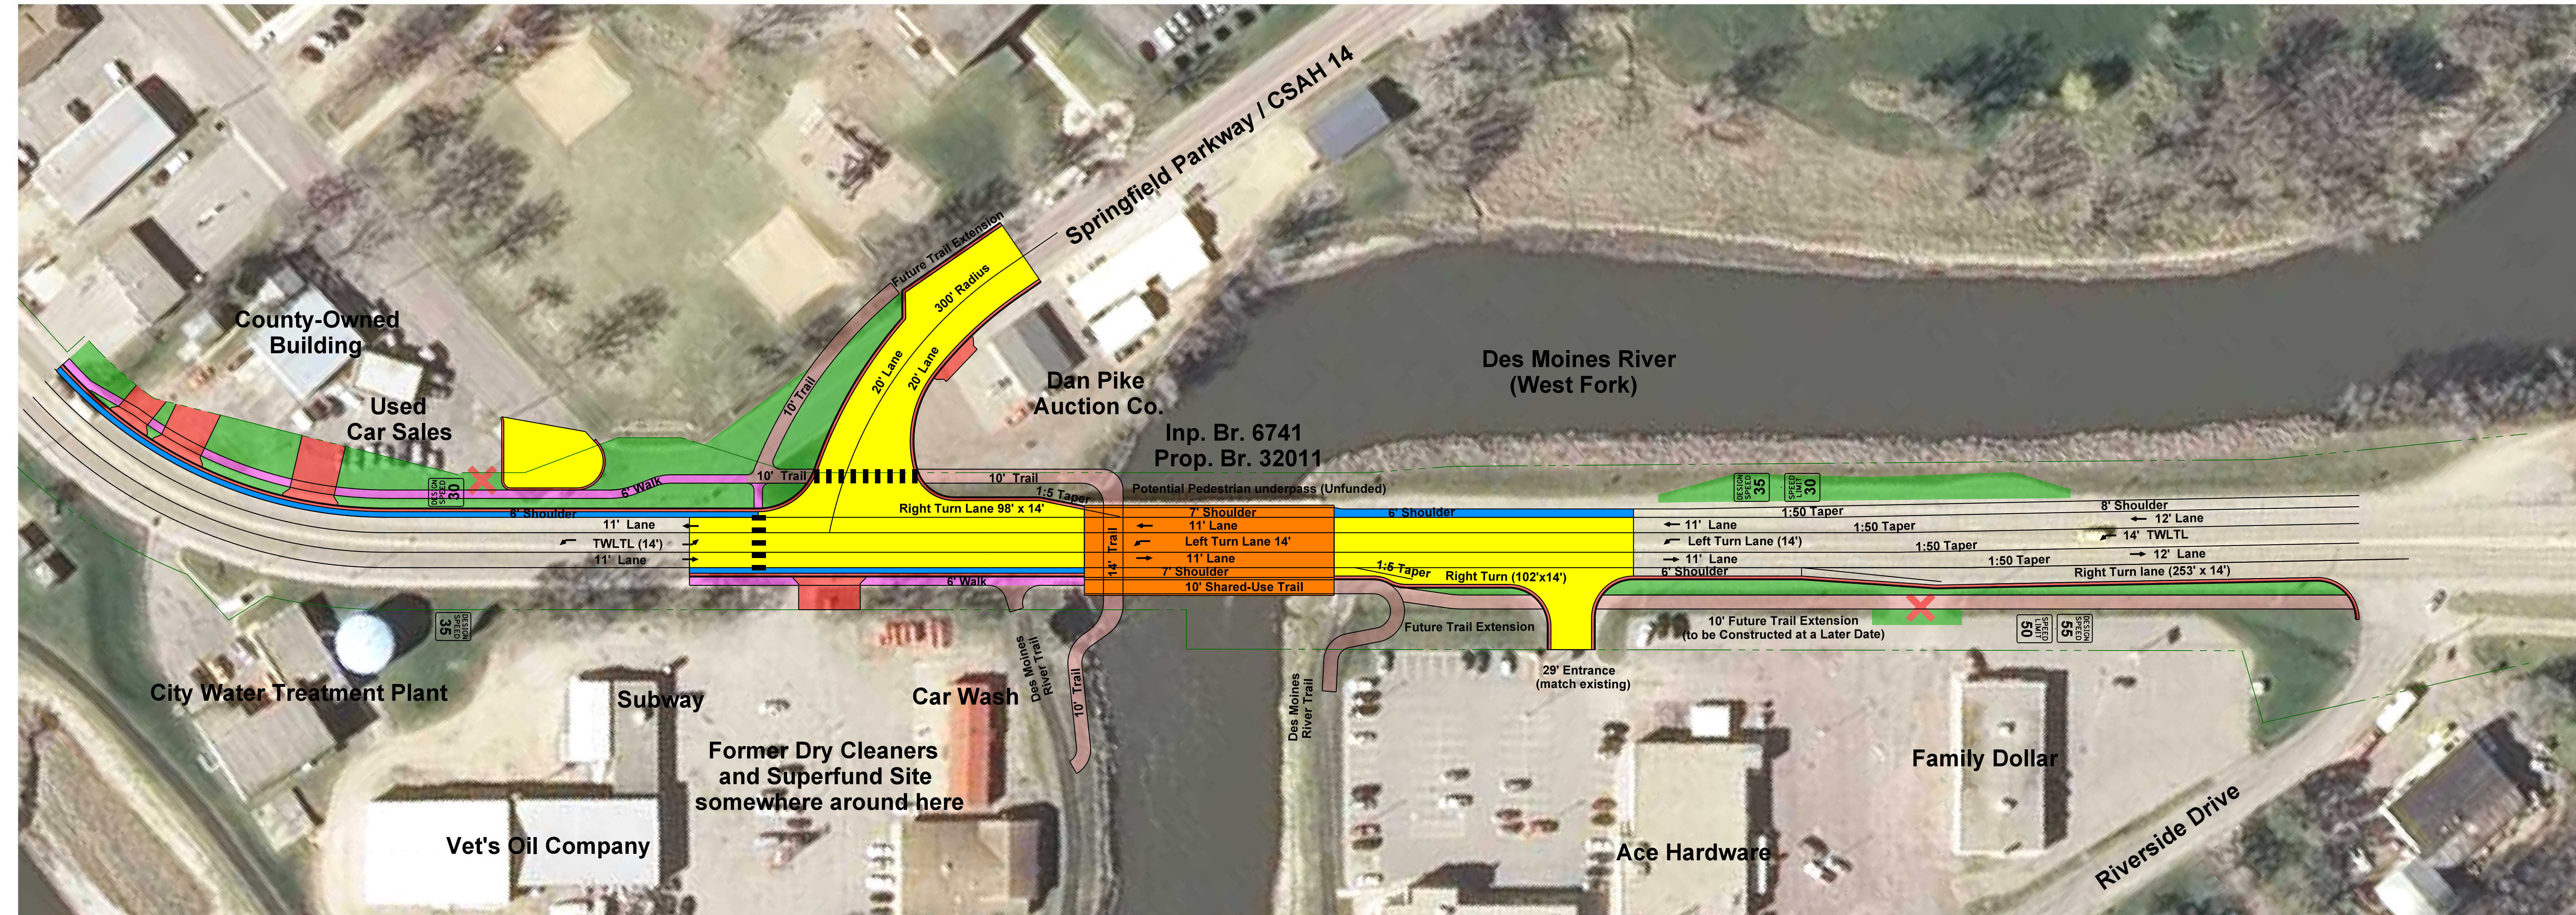

Preliminary Draft - 04/12/2013
Subject to Change Without Notice

