


**Geometric Layout Level Determination  
Level 2 & 3 Flow Chart**

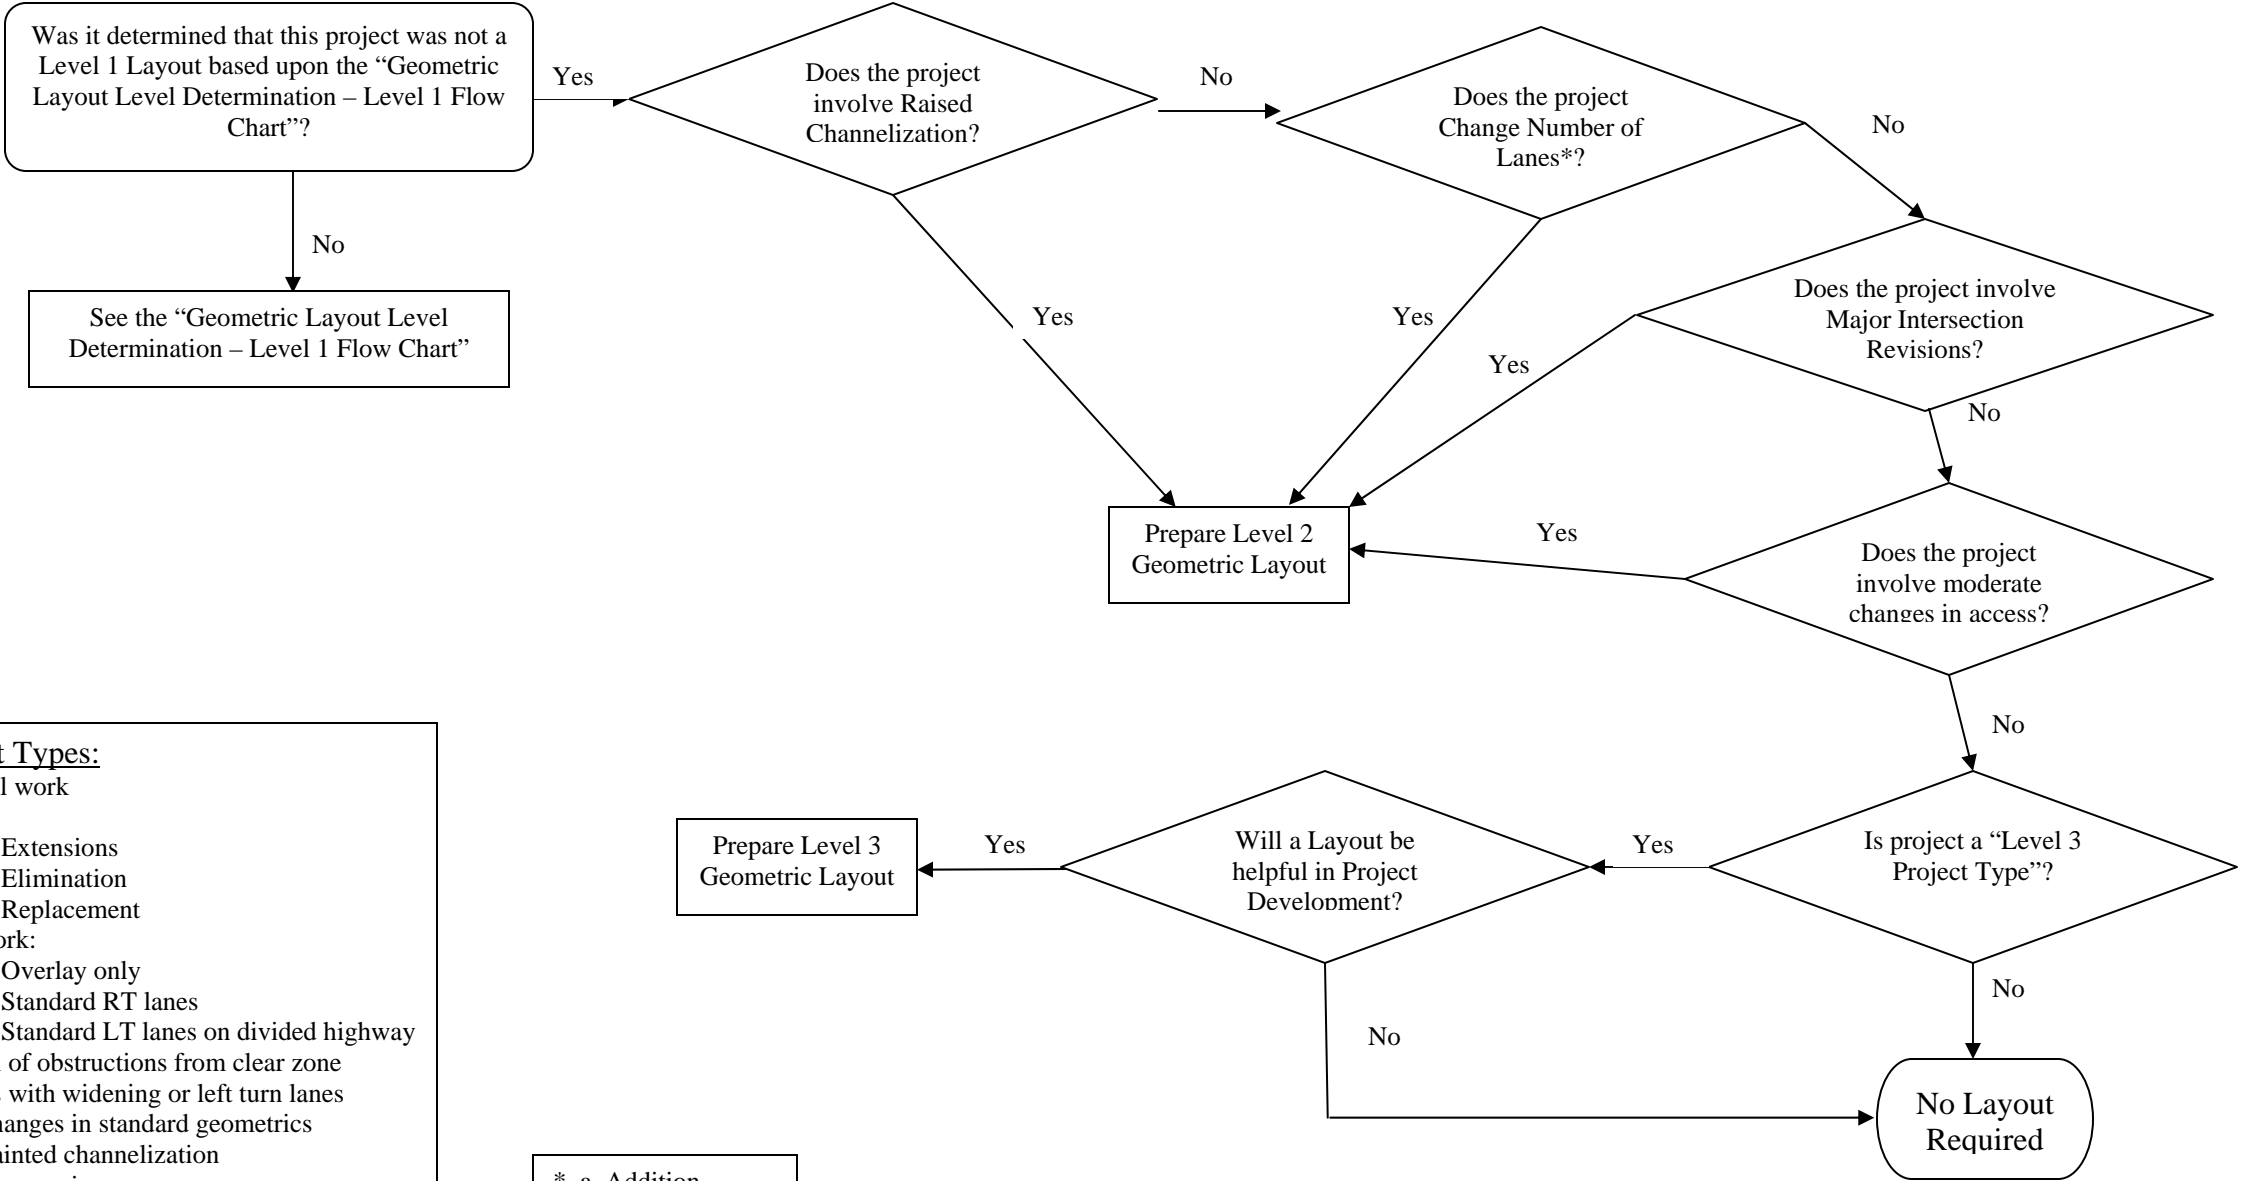

- Level 3 Project Types:**
1. Guardrail work
  2. Culvert
    - a. Extensions
    - b. Elimination
    - c. Replacement
  3. Road Work:
    - a. Overlay only
    - b. Standard RT lanes
    - c. Standard LT lanes on divided highway
  4. Removal of obstructions from clear zone
  5. Overlays with widening or left turn lanes
  6. Minor changes in standard geometrics
  7. Minor painted channelization
  8. Minor changes in access
  9. Minor intersection revisions
  10. Rest areas (non-NHS)

\* a. Addition  
b. 3 lane section  
c. 5 lane section