


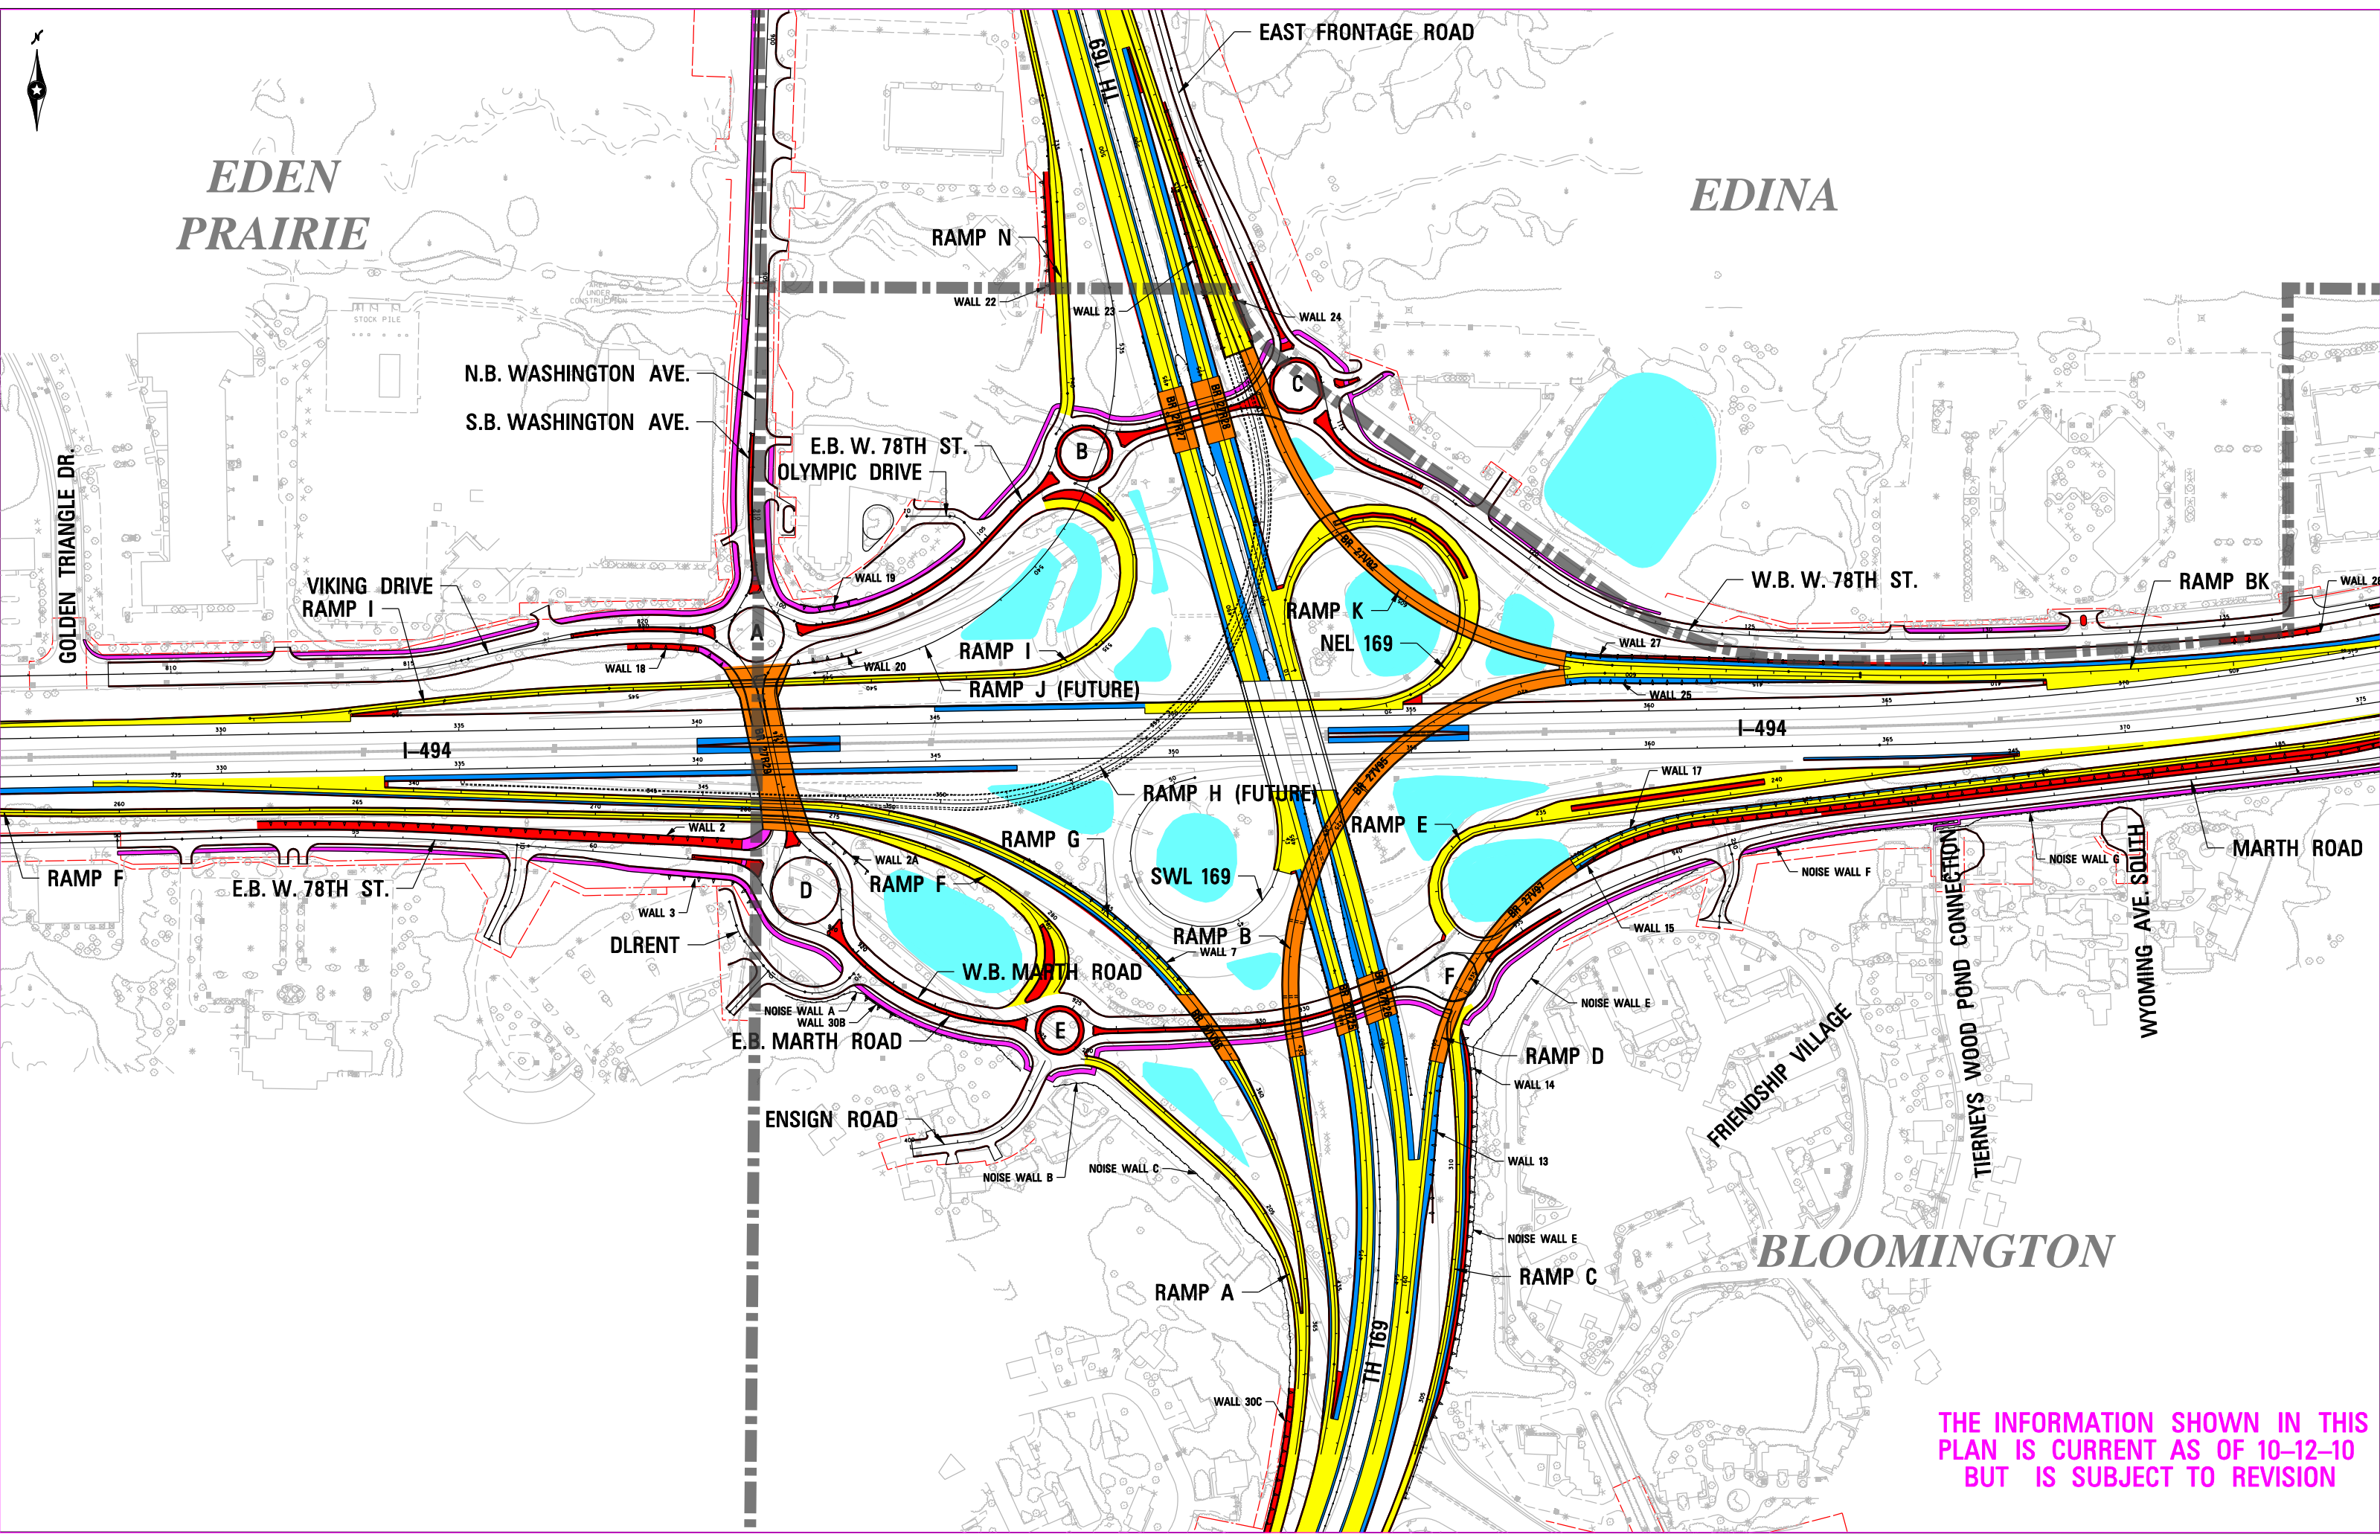

**EDEN
PRAIRIE**

EDINA



N.B. WASHINGTON AVE.
S.B. WASHINGTON AVE.

E.B. W. 78TH ST.
OLYMPIC DRIVE

VIKING DRIVE
RAMP I

RAMP I
RAMP J (FUTURE)

RAMP K
NEL 169

W.B. W. 78TH ST.

RAMP BK

I-494

I-494

RAMP H (FUTURE)

RAMP G

RAMP E

RAMP F

E.B. W. 78TH ST.

RAMP F

SWL 169

RAMP B

NOISE WALL F

MARTH ROAD

DLRENT

W.B. MARTH ROAD

E.B. MARTH ROAD

RAMP A

RAMP D

FRIENDSHIP VILLAGE

ENSIGN ROAD

NOISE WALL B

NOISE WALL C

WALL 13

RAMP C

BLOOMINGTON

THE INFORMATION SHOWN IN THIS
PLAN IS CURRENT AS OF 10-12-10
BUT IS SUBJECT TO REVISION