


PREPARED BY  
HIGHWAY PLANNING SURVEY  
IN COOPERATION WITH  
U. S. PUBLIC ROADS ADMINISTRATION

STATE OF MINNESOTA  
DEPARTMENT OF HIGHWAYS  
ROAD LIFE STUDIES  
CONSTRUCTION PROJECT LOG RECORD

CONTROL SECTION 3005  
TRUNK HIGHWAY 95  
COUNTY Isanti  
DISTRICT 38

LIMITS: Yr. Co. Line - Jct. T.H. 47

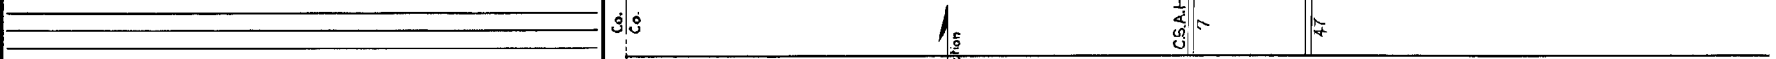

YEAR BUILT	PROJECT N <sup>o</sup>	DESCRIPTION		REMARKS	CODE N <sup>o</sup>	Mile Lace from 1	Mile Lace to
		TYPE	WIDTH THICKNESS				
				No Record of Constr.		5.95	
		Gravel (1)	22' 6"	Added in 1934.			
1937	A.F.E. 41&43	Mixed Bitum.	26' 1 1/4"	Maint. Dept.		5.95	
M		Spot Treat.		Rd. Oil & RT-6, 694 Gal./Mi.			
1940	A.F.E. 35	Bit. Surf. Repair		Grav. 79 C.Y./Mi. Maint. Dept.		5.95	
M		Spot Treat.		SC-4, 1160 Gal./Mi.			
1941	A.F.E. 27	Bit. Surf. Repair	26'	Grav. 52 C.Y./Mi. Maint. Dept.		5.95	
M		Spot Treat.		Bit. 2774 Gal./Mi.			
1942	A.F.E. 4	Bit. Surf. Repair	26'	Agg. 71 C.Y./Mi.		5.95	
	A.F.E. 5	Bit. Seal Coat	24'	Maint. Dept.			
M		Spot Treat.		RT-6, 6112 Gal.			
1946	A.F.E. 4	Bit. Surf. Repair	14'	Agg. 305 C.Y.		5.95 (Net 0.13)	
M		Spot Treat.		SC-3, 2391 Gal.			
1947	A.F.E. 4	Bit. Surf. Repair	24'	Agg. 135 C.Y.		5.95 (Net 0.32)	
M		Spot Treat.		MC5 & SC3, 2133 Gal.			
1948	A.F.E. 4	Bit. Surf. Repair	24'	Agg. 146 Gal.		5.95 (Net 0.28)	
C		Bit. Resurfacing		SC3 & A, 46863 Gal.			
1949	A.F.E. 25	Mixed Bit	24' 1"	Agg. 4169 Tons		5.95	
M		Spot Treat.		SC-4, 4258 Gal.			
1952	A.F.E. 4	Bit. Surf. Repair	24'	Agg. 300 C.Y.		5.95 (Net 0.58)	0.40
M		Spot Treat.		SC-4, 4947 Gal.			
1953	A.F.E. 604	Bit. Surf. Repair	24'	Agg. 428 Tons		5.95 (Net 0.60)	
M		Bit. Fog Seal	24'	RC2 & MG1, 10978 Gpl.			
1954	A.F.E. 605	Bit. Seal Coat	24'	Agg. 335 C.Y.		5.95	
M		Spot Treat.		SC-4, 4358 Gal.			
1956	A.F.E. 604	Bit. Surf. Repair	24'	Agg. 427 tons		5.95 (Net 0.60)	
C		Grading	36'				
1957	3005-03	Bit. Stab. Base	36' 6"				
		Mixed Bit	26' 1"				0.40

YEARS FROM	TOTAL MILES TO	UNINCORPORATED		INCORPORATED		RURAL		URBAN	
		RDWY. MI.	BR. MI.	RDWY. MI.	BR. MI.	RDWY. MI.	BR. MI.	RDWY. MI.	BR. MI.
1934	5.95	5.95	0.00	0.00	0.00	5.95	0.00	0.00	0.00

REMARKS: Layout is to scale as of 1934.

(1) Reshaped under Co. Job 3001.

