
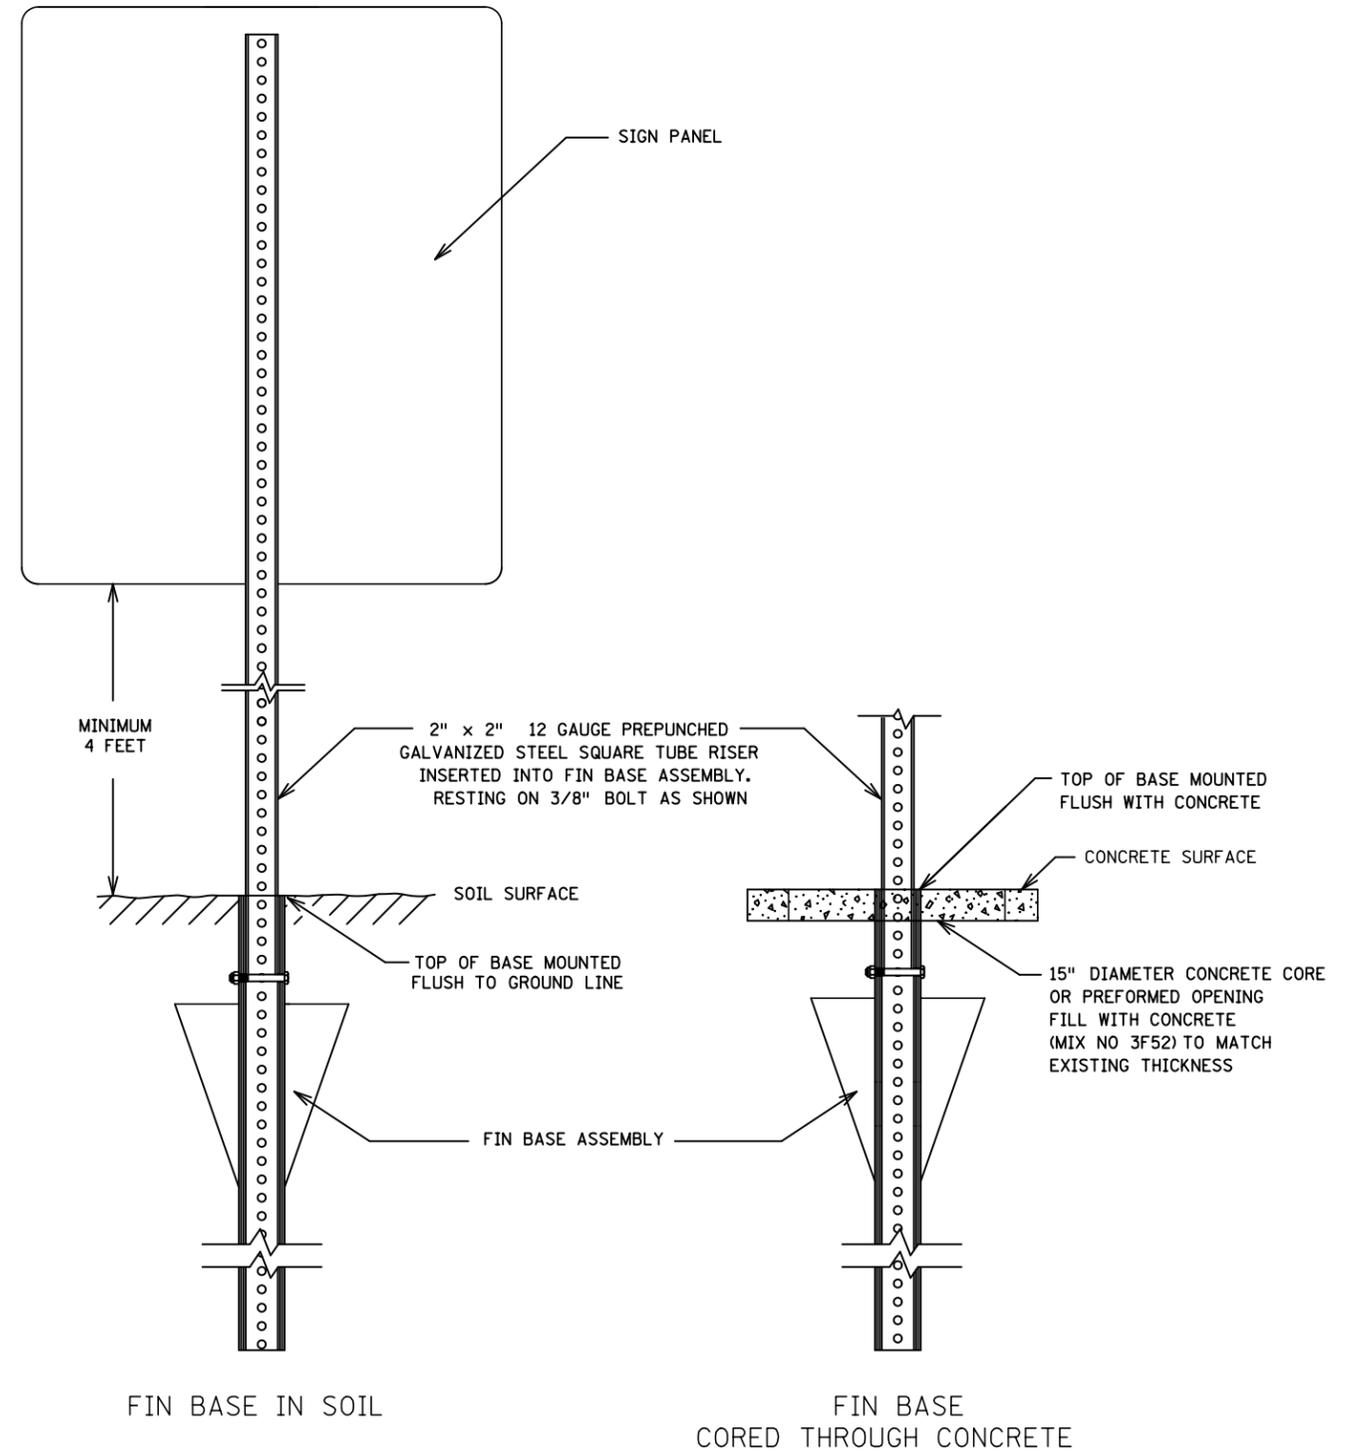


PLOTTED/REVISED: 9-SEP-2020

PLOT NAME: 5-297.T22-DETAIL VERSION
 PATH & FILENAME: 0TST\Signing\Typicals\Standard Plans\5-297.T22-DETAIL VERSION.dgn

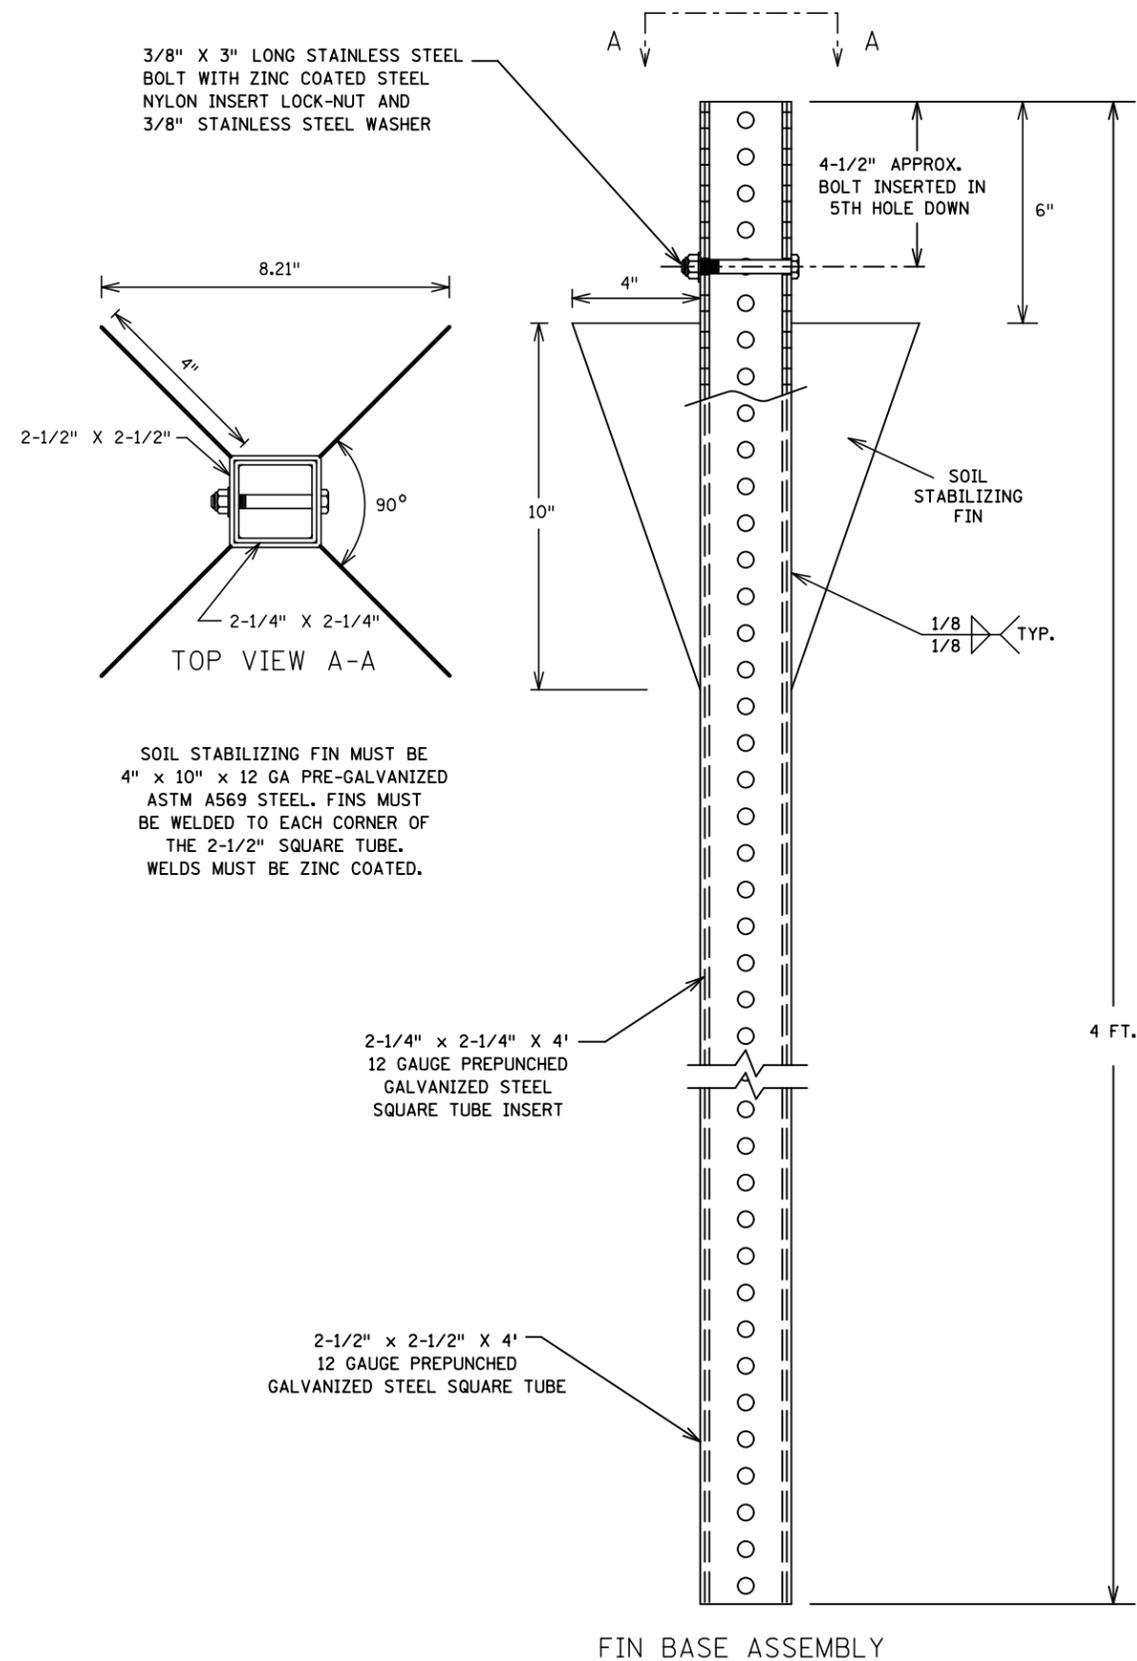

NOTES:

1. THE CRASH RESPONSE TYPE FOR THIS STRUCTURE IS BENDABLE.
2. TO MEET CRASHWORTHY REQUIREMENTS THE DISTANCE BETWEEN THE BOTTOM OF THE SIGN PANEL AND THE GROUND SURFACE BELOW ANY PORTION OF THE SIGN PANEL MUST BE A MINIMUM OF 4 FEET. SEE TABULATIONS FOR MOUNTING HEIGHT.
3. FOR SIGN PANEL MOUNTING DETAILS SEE SQUARE TUBE SIGN MOUNTING DETAILS.
4. SQUARE TUBE SIGN POSTS PER MNDOT SPEC. 3402.

**SQUARE TUBE
FIN BASE**