


IPLOT NAME: Temporary Square Tube Ground Mounted Wind Loading Chart Typical Detail 2020/02/28
 PATH & FILENAME: OTST\WorkZone\Templates\2020\Plans, Plates, and Templates\Temporary Square Tube Ground Mounted Sign Plate\HAR2020\Loading and Post Spacing\Tempora

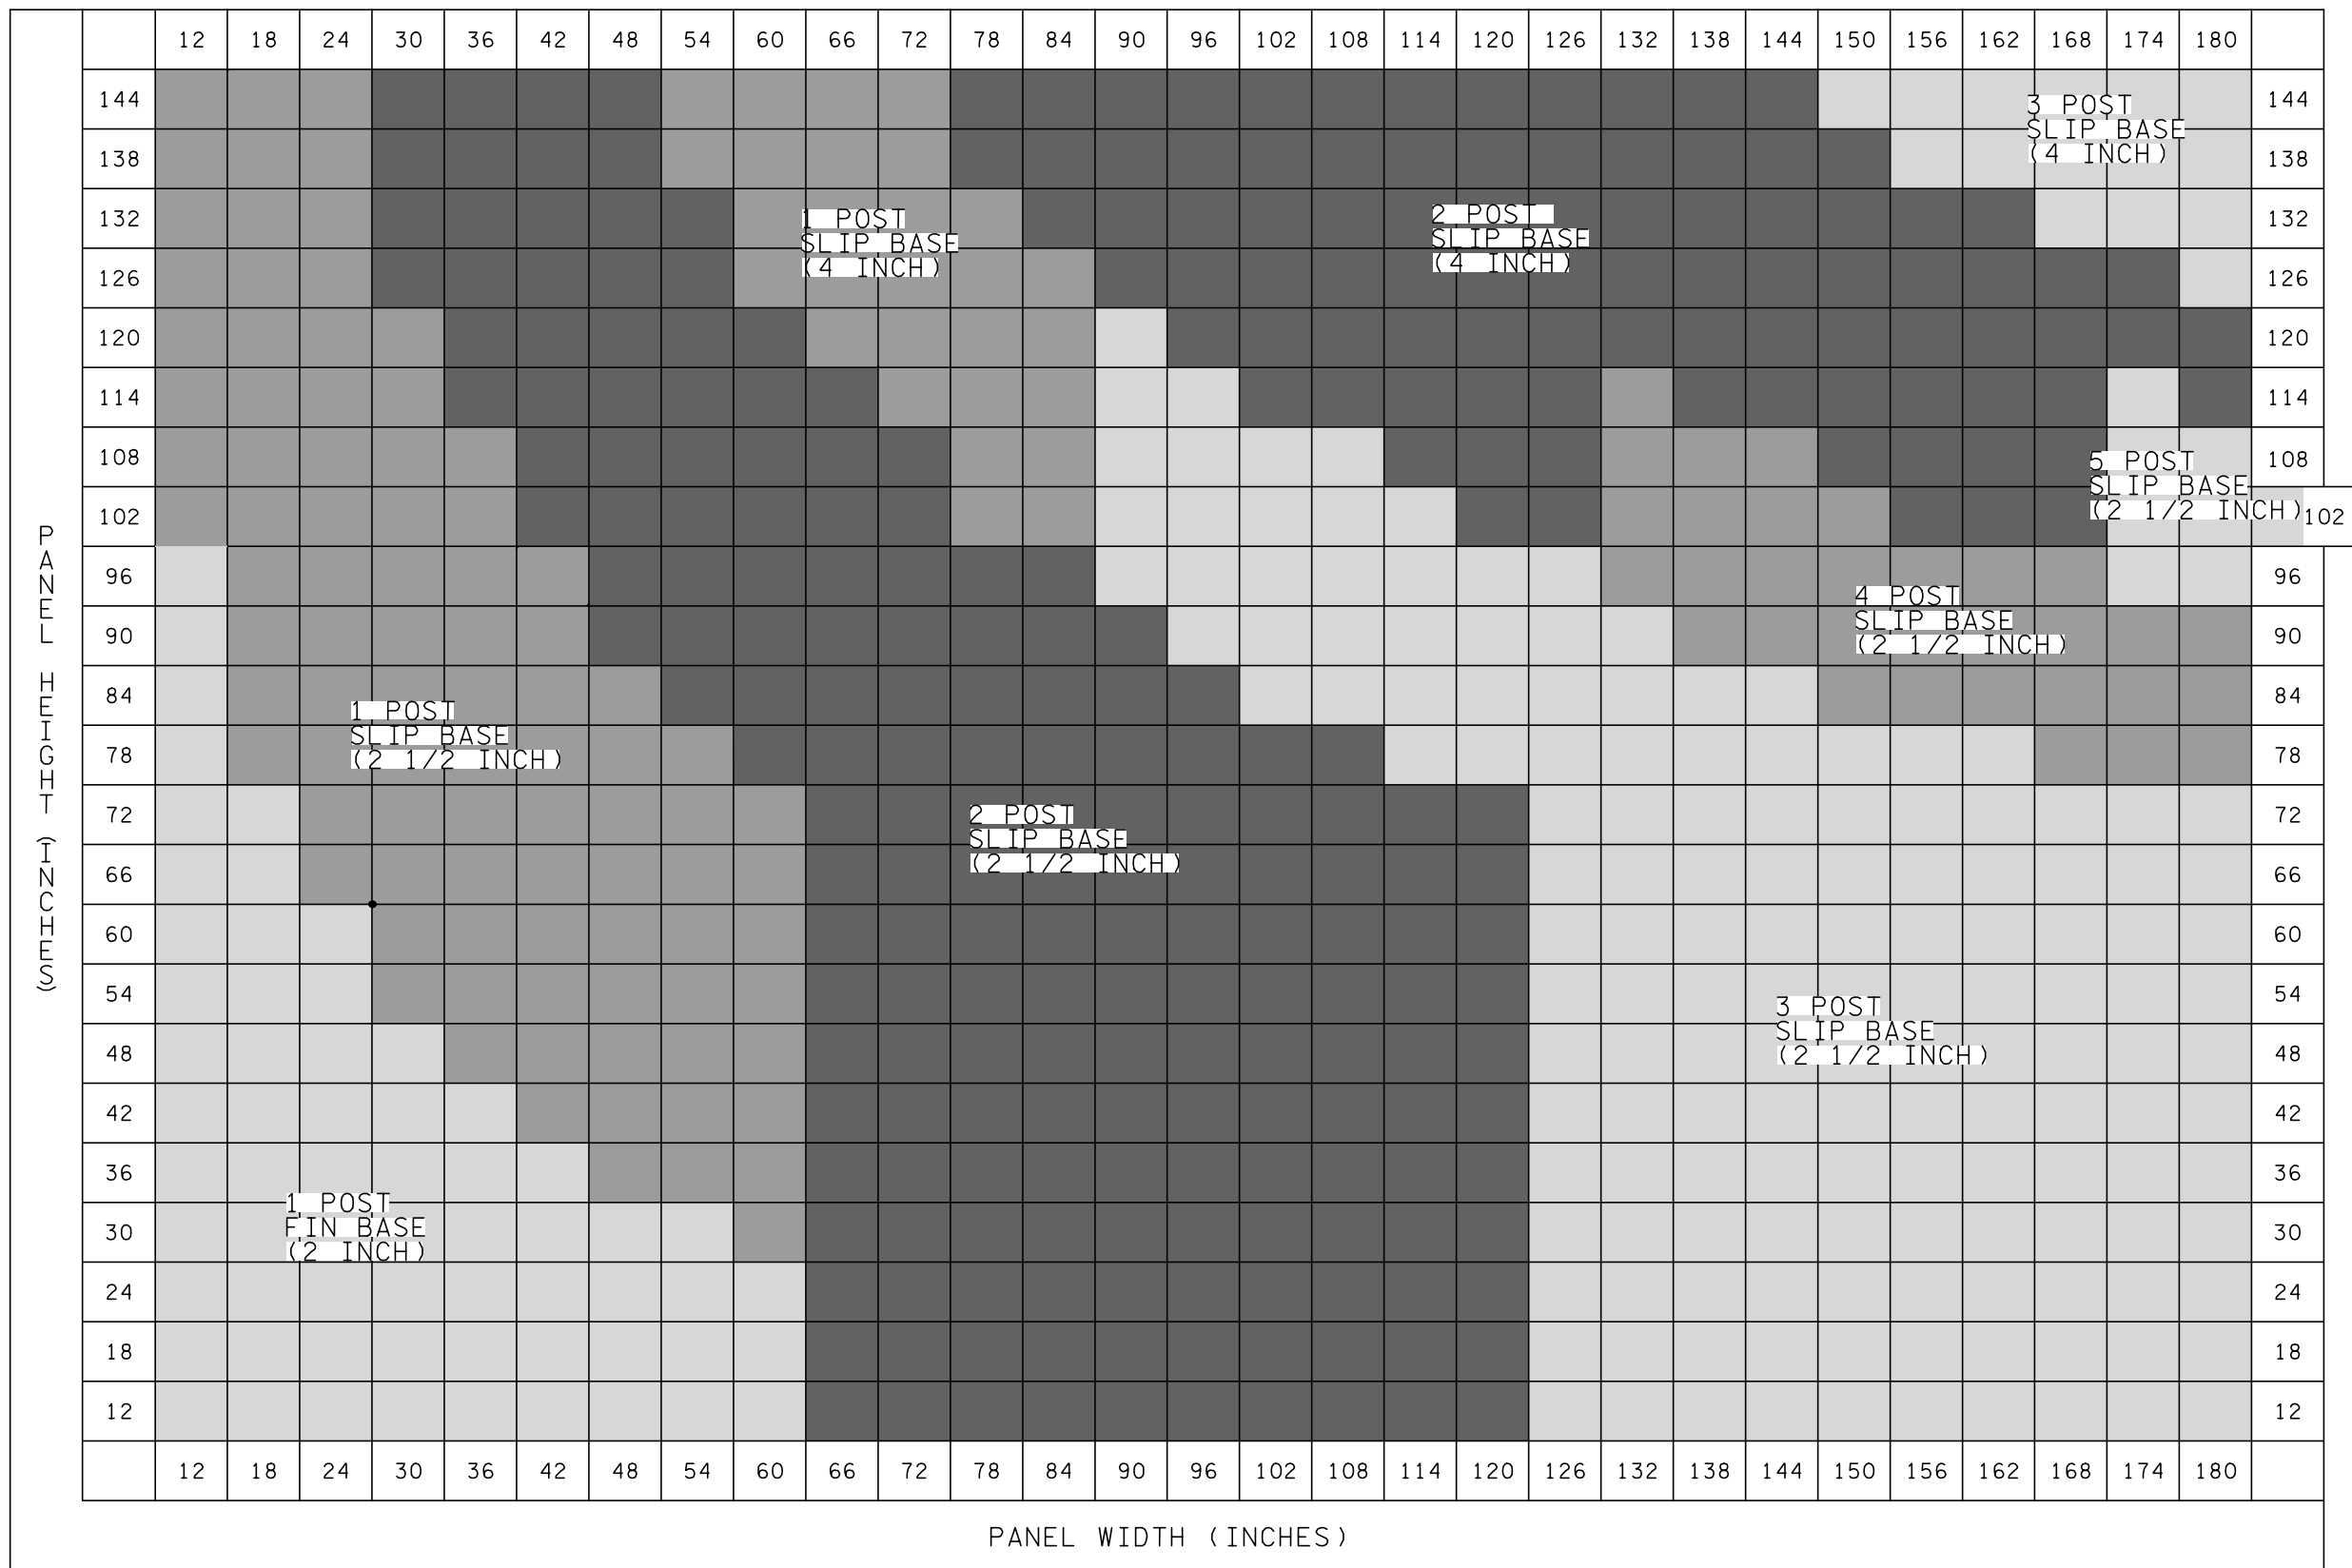

SLIP BASE RISER POST 4 INCH, 8 GAUGE
 SLIP BASE RISER POST 2-1/2 INCH, 10 GAUGE WITH 2-3/16 INCH INSERT
 FIN BASE RISER POST 2 IN, 12 GAUGE

BASED ON 90 MPH WIND LOAD