


CLASS I 50:1

- NOTES:
1. ZONE BOUNDARIES ARE SECTION AND SUBDIVISIONAL LINES EXCEPT THOSE WHERE STREET CENTERLINES ARE USED FOR BOUNDARIES.
 2. HEIGHT LIMITATIONS SHOWN REPRESENT ELEVATIONS PERMISSIBLE ABOVE MEAN SEA LEVEL IN FEET.
 3. ZONING MAP DEVELOPED IN ACCORDANCE WITH WISCONSIN STATE STATUTES CHAPTER 114.136.

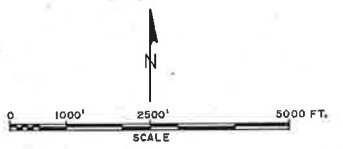


- LEGEND
- AIRPORT PROPERTY LINE (ULT.)
 - AIRPORT EASEMENT AREAS
 - PAVED RUNWAYS
 - TURF &/OR FUTURE RUNWAYS/EXTENSIONS
 - SECTION CORNERS
 - ZONED ELEVATIONS

HEIGHT LIMITATION ZONING MAP

RED WING MUNICIPAL AIRPORT
RED WING, MINNESOTA

SCALE 1"=1000' DATE 1/26/98 CHK BY M.S. DWN BY KJS SHEET 1 OF 1

WISCONSIN BUREAU OF AERONAUTICS

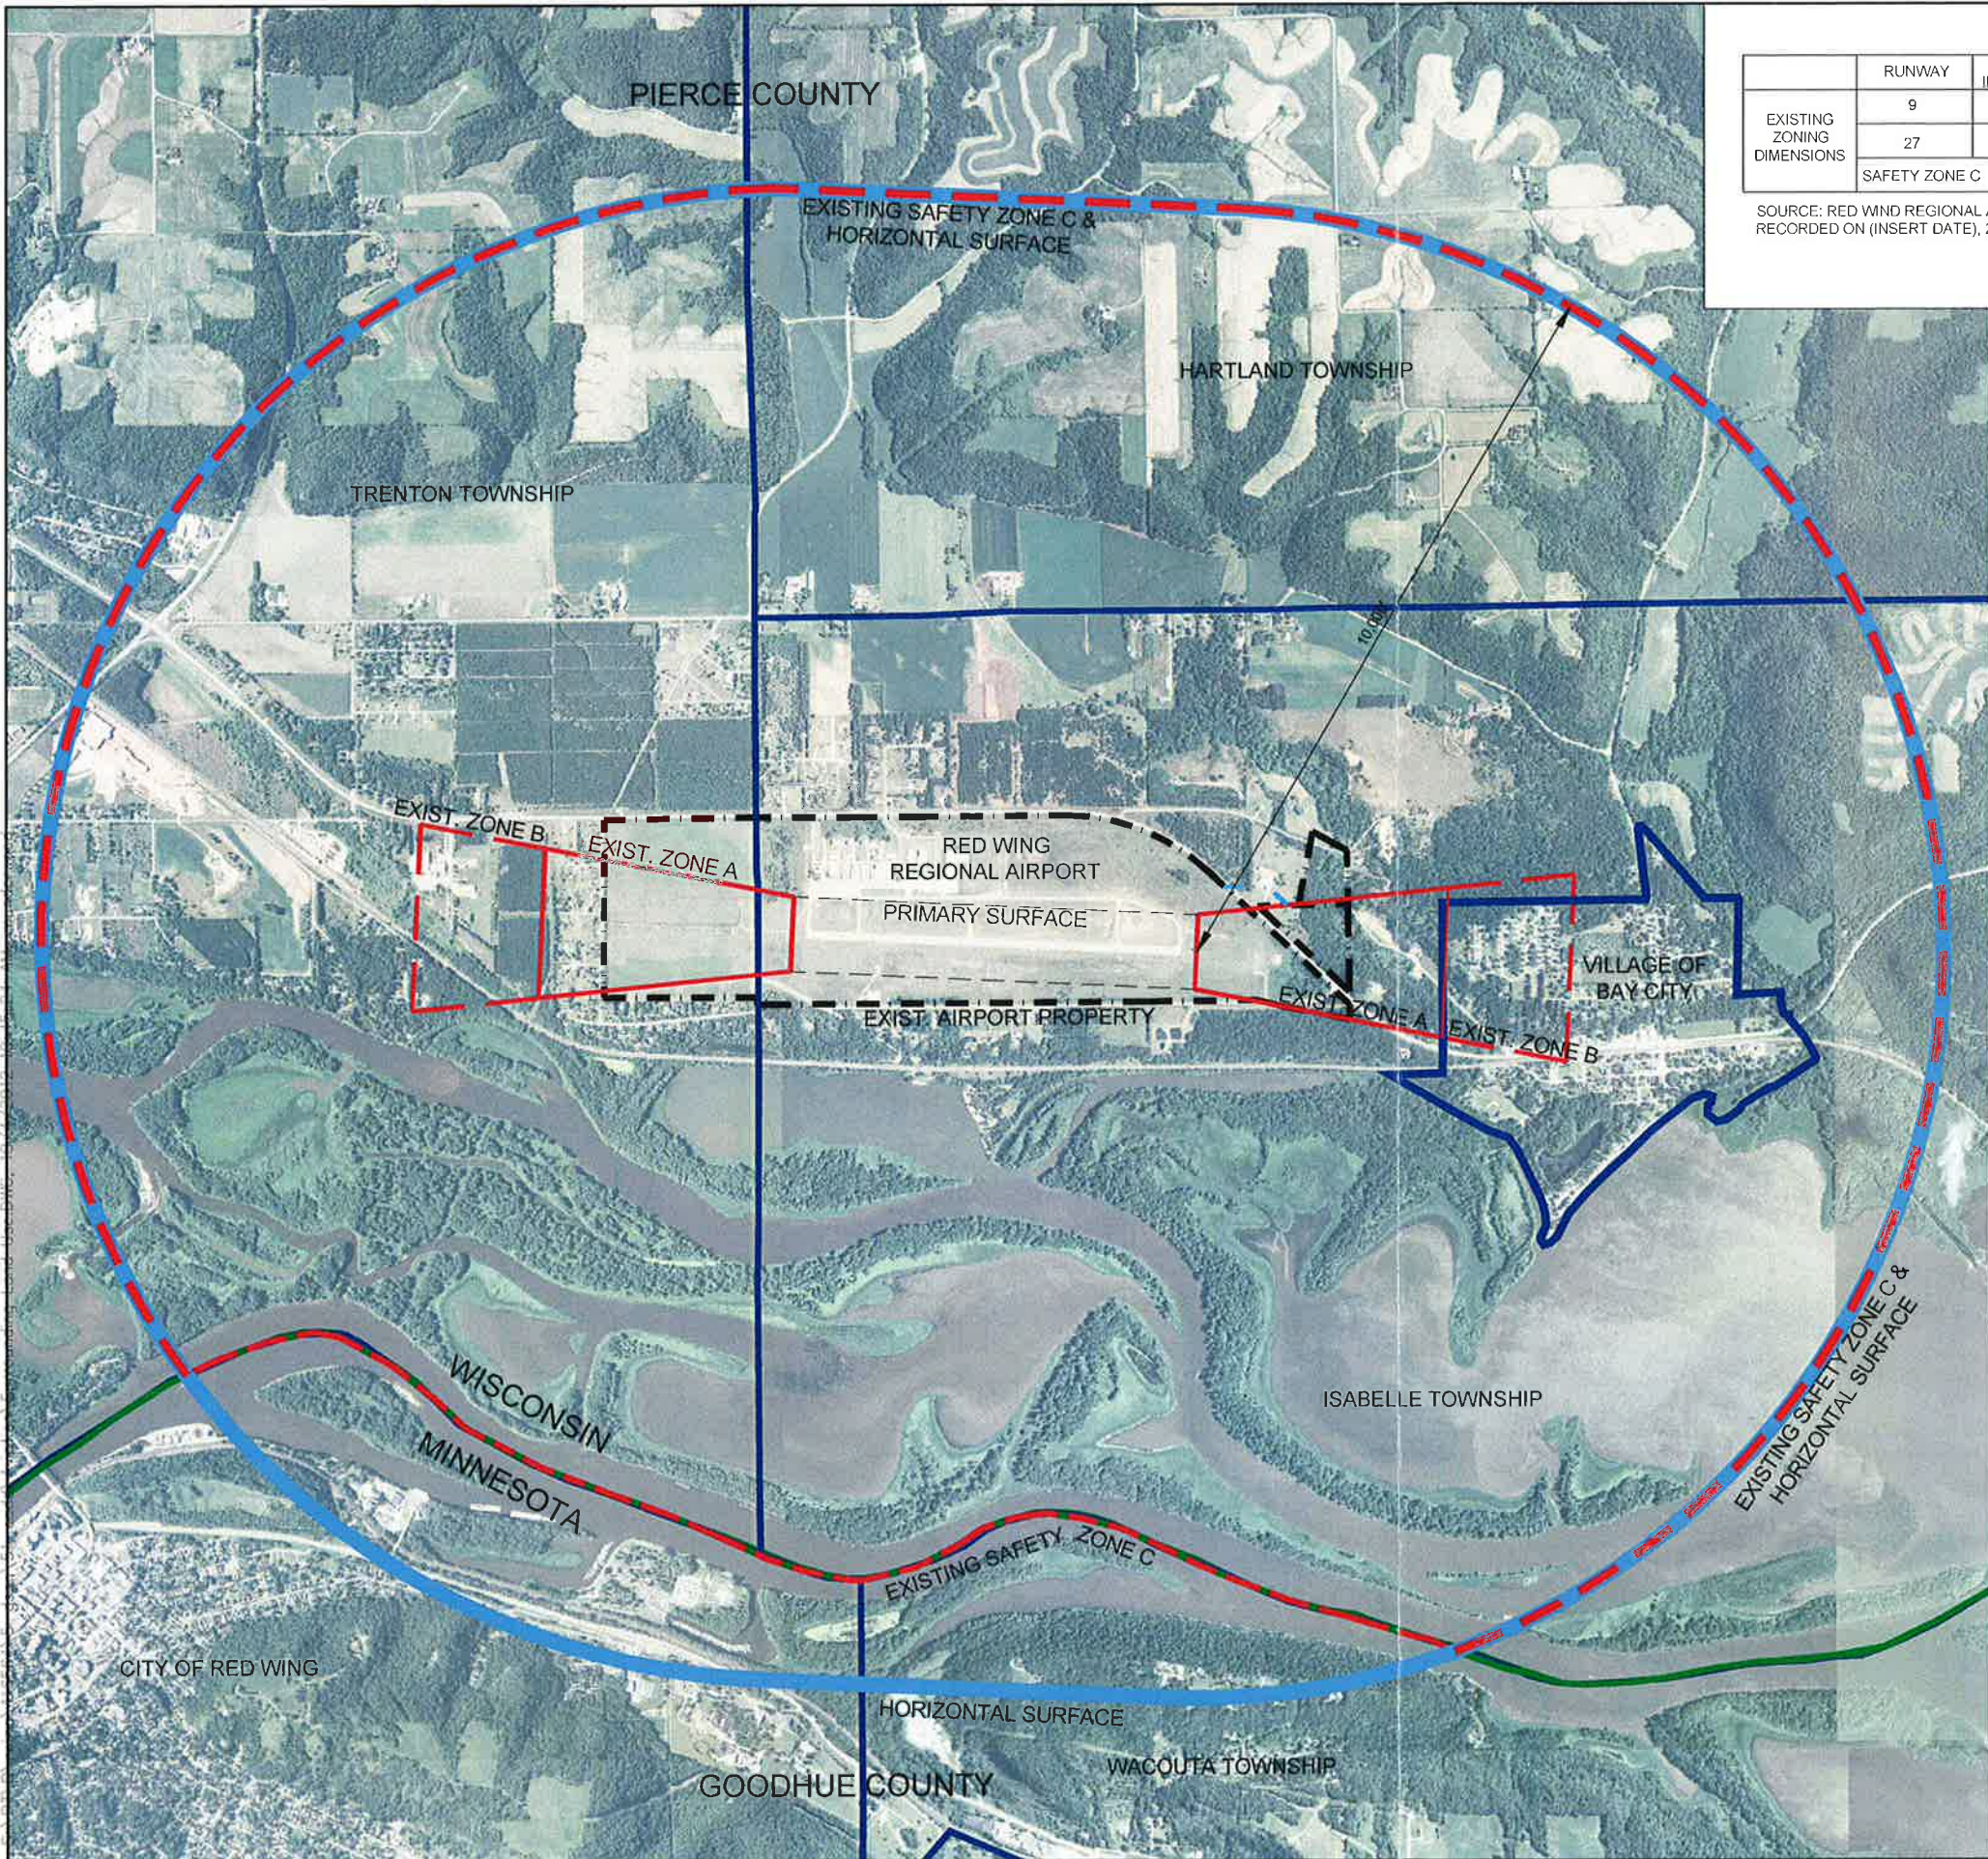


	RUNWAY	ZONE A INNER WIDTH	ZONE A LENGTH	ZONE A OUTER WIDTH	ZONE B INNER WIDTH	ZONE B LENGTH	ZONE B OUTER WIDTH
EXISTING ZONING DIMENSIONS	9	1,000'	3,340'	2,002'	2,002'	1,670'	2,503'
	27	1,000'	3,340'	2,002'	2,002'	1,670'	2,503'
SAFETY ZONE C		10,000' RADIUS FROM END OF PRIMARY SURFACE					

SOURCE: RED WIND REGIONAL AIRPORT ZONING ORDINANCE
RECORDED ON (INSERT DATE), 2012.

RUNWAY END COORDINATES			
EXISTING	RUNWAY	LATITUDE	LONGITUDE
	9	44°35'22.99" N	92°28'40.46" W
	27	44°35'20.36" N	92°28'31.34" W


- LEGEND:**
- 5,010-FT RUNWAY LENGTH SAFETY ZONE A
 - - - 5,010-FT RUNWAY LENGTH SAFETY ZONE B
 - · - · - 5,010-FT RUNWAY LENGTH SAFETY ZONE C
 - 5,010-FT RUNWAY LENGTH HORIZONTAL SURFACE
 - · - · - EXISTING AIRPORT PROPERTY
 - · - · - EXISTING AIRPORT EASEMENT
 - TOWNSHIP BOUNDARY
 - COUNTY/STATE BOUNDARY

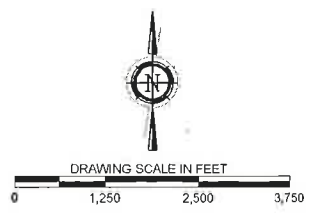

SEH FILE NO. RWING 116564
ISSUE DATE OCT. 3, 2012
DESIGNED BY MRU
DRAWN BY MRU
Shert Elliott, Hendrickson, Inc. (SEH)
© 2004 Shert Elliott, Hendrickson, Inc.


RED WING REGIONAL AIRPORT

AIRPORT LAND USE ZONING PLAN

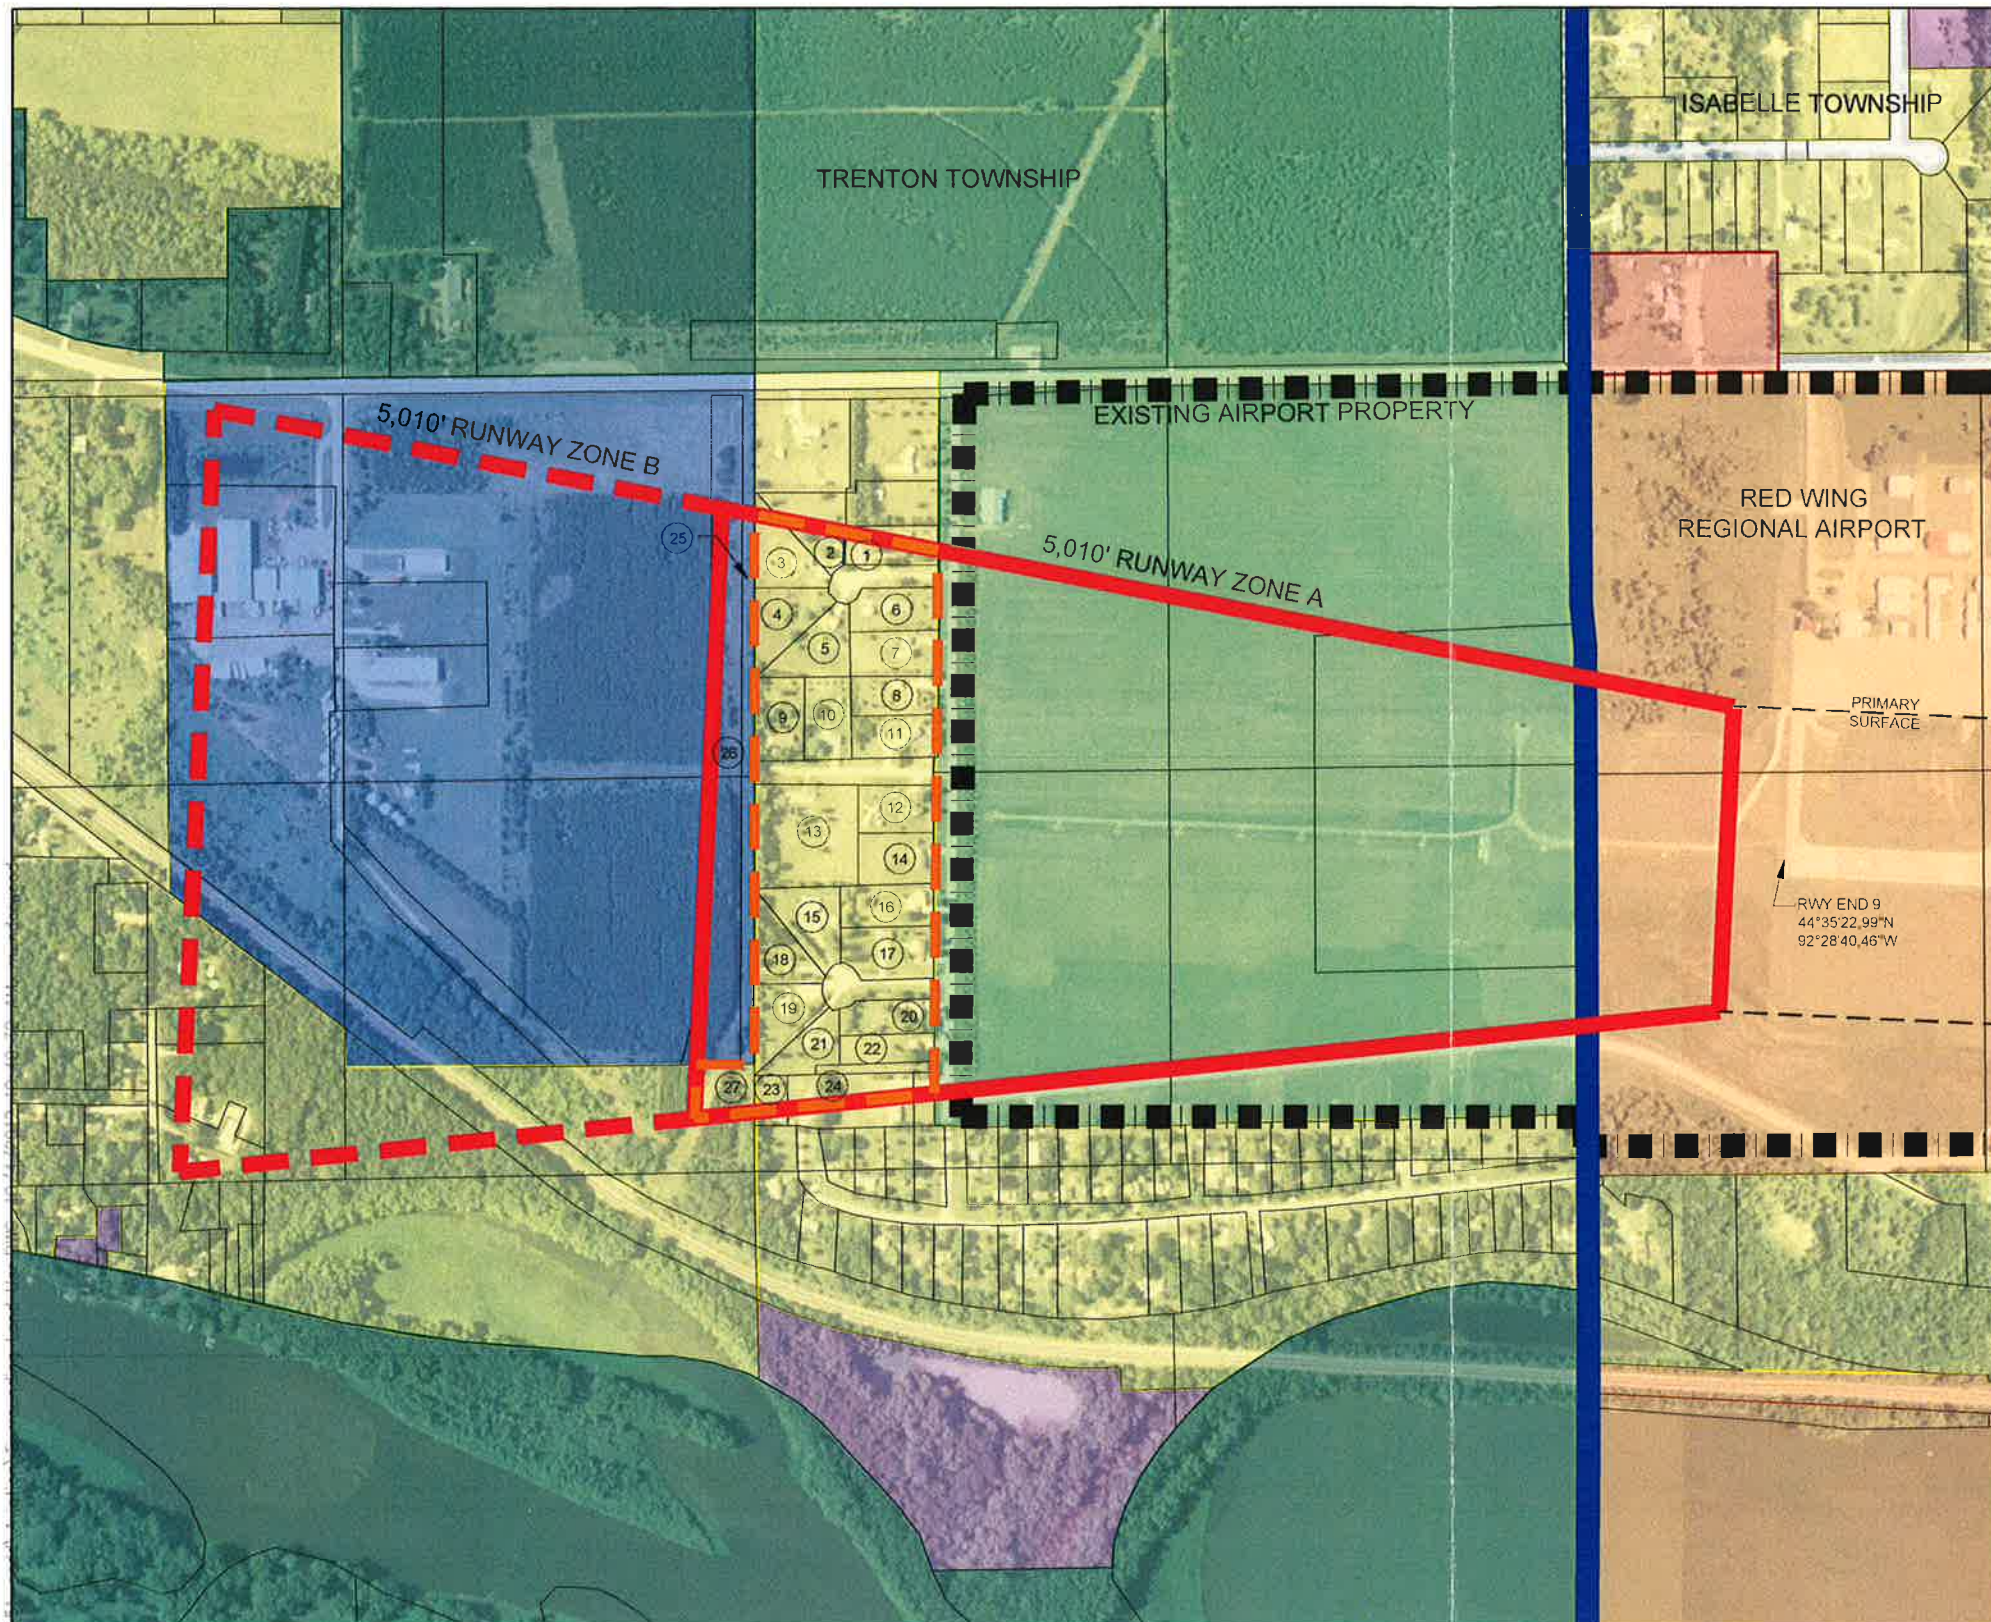

EXISTING PIERCE COUNTY ZONING:

- GENERAL RURAL
- GENERAL RURAL FLEXIBLE
- RURAL RESIDENTIAL 20
- LIGHT INDUSTRIAL
- COMMERCIAL
- INDUSTRIAL
- LAND USE DENSITY

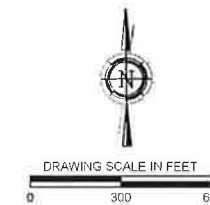

PARCEL IDENTIFICATION CHANGES

MAP NUMBER	PARCEL ID	TOTAL ACRES	FUTURE ZONING OVERLAY	NOTES
1	4460 HANSEN, TERRY	0.89	0.54 ACRES IN FUTURE ZONE A	ESTABLISHED RESIDENTIAL NEIGHBORHOOD
2	4452 BAUER, TAMBI L	1.04	0.43 ACRES IN FUTURE ZONE A	ESTABLISHED RESIDENTIAL NEIGHBORHOOD
3	4451 SCAMP, HELENETH M & TAMMY L	1.02	0.94 ACRES IN FUTURE ZONE A	ESTABLISHED RESIDENTIAL NEIGHBORHOOD
4	4471	1.04	1.04 ACRES IN FUTURE ZONE A	ESTABLISHED RESIDENTIAL NEIGHBORHOOD
5	4475 PHOENIX PROPERTY MANAGEMENT	0.96	0.98 ACRES IN FUTURE ZONE A	ESTABLISHED RESIDENTIAL NEIGHBORHOOD
6	4472 SAVAGE, DAVID	0.93	0.93 ACRES IN FUTURE ZONE A	ESTABLISHED RESIDENTIAL NEIGHBORHOOD
7	4481 CARLSON, RICHARD	0.99	0.89 ACRES IN FUTURE ZONE A	ESTABLISHED RESIDENTIAL NEIGHBORHOOD
8	4491 MESSAL, VALERIA	0.84	0.84 ACRES IN FUTURE ZONE A	ESTABLISHED RESIDENTIAL NEIGHBORHOOD
9	4485 WALKER, FREDERICK M & JOAN L	1.02	1.02 ACRES IN FUTURE ZONE A	ESTABLISHED RESIDENTIAL NEIGHBORHOOD
10	4459 SCHEFFLER, PHYLIS K	0.95	0.95 ACRES IN FUTURE ZONE A	ESTABLISHED RESIDENTIAL NEIGHBORHOOD
11	4502 EVANS, MARILYN	0.90	0.90 ACRES IN FUTURE ZONE A	ESTABLISHED RESIDENTIAL NEIGHBORHOOD
12	4520 BARNER, JOHN F & WALDA J	0.88	0.88 ACRES IN FUTURE ZONE A	ESTABLISHED RESIDENTIAL NEIGHBORHOOD
13	4518 ERICKSON, SKIP	2.60	2.60 ACRES IN FUTURE ZONE A	ESTABLISHED RESIDENTIAL NEIGHBORHOOD
14	4527 FEUERHELM, CHERYL A	0.95	0.95 ACRES IN FUTURE ZONE A	ESTABLISHED RESIDENTIAL NEIGHBORHOOD
15	4534 ERICKSON, MICHAEL	1.08	1.08 ACRES IN FUTURE ZONE A	ESTABLISHED RESIDENTIAL NEIGHBORHOOD
16	4536 DOUGHTY, EMMET L & BARBARA R	0.97	0.97 ACRES IN FUTURE ZONE A	ESTABLISHED RESIDENTIAL NEIGHBORHOOD
17	4539 STEWART, ROBERT T	1.14	1.14 ACRES IN FUTURE ZONE A	ESTABLISHED RESIDENTIAL NEIGHBORHOOD
18	4533 SCOTT, FRED	0.89	0.89 ACRES IN FUTURE ZONE A	ESTABLISHED RESIDENTIAL NEIGHBORHOOD
19	4542 HUMMEL, RAYMOND & JOYCE	1.03	1.03 ACRES IN FUTURE ZONE A	ESTABLISHED RESIDENTIAL NEIGHBORHOOD
20	4547 STAHLKE, MICHAEL	0.78	0.78 ACRES IN FUTURE ZONE A	ESTABLISHED RESIDENTIAL NEIGHBORHOOD
21	4549 LEMLER, EARL H III & LISA A	0.72	0.72 ACRES IN FUTURE ZONE A	ESTABLISHED RESIDENTIAL NEIGHBORHOOD
22	4550 HUPPERT, RICHARD F & MAURINE F	0.67	0.67 ACRES IN FUTURE ZONE A	ESTABLISHED RESIDENTIAL NEIGHBORHOOD
23	4550 CONRAD, DAVID A & MY M	0.41	0.28 ACRES IN FUTURE ZONE A	ESTABLISHED RESIDENTIAL NEIGHBORHOOD
24	4563 ERICKSON, SKIP	1.65	0.88 ACRES IN FUTURE ZONE A	ESTABLISHED RESIDENTIAL NEIGHBORHOOD
25	4422 SCHROEDER, WILLIAM	31.93	0.80 ACRES IN FUTURE ZONE A	
26	4430 NORTHERN STATES POWER CO.	2.90	1.71 ACRES IN FUTURE ZONE A	POWER COMPANY EASEMENT??
27	4553 SCHROEDER, WILLIAM	5.59	0.73 ACRES IN FUTURE ZONE A	ESTABLISHED RESIDENTIAL NEIGHBORHOOD

LEGEND:

- 5,010' RUNWAY ZONE A
- 5,010' RUNWAY ZONE B
- EXISTING AIRPORT PROPERTY
- TOWNSHIP BOUNDARY
- ESTABLISHED RESIDENTIAL NEIGHBORHOODS

	RUNWAY	ZONE A INNER WIDTH	ZONE A LENGTH	ZONE A OUTER WIDTH	ZONE B INNER WIDTH	ZONE B LENGTH	ZONE B OUTER WIDTH
EXISTING	9	1,000'	3,340'	2,002'	2,002'	1,670'	2,503'
	SAFETY ZONE C	10,000' RADIUS FROM END OF PRIMARY SURFACE					

3535 VANDERBILT CENTER DR
PHOENIX, AZ 85018-2000
FAX: 602-954-2100
WWW.SCHNEIDER.COM



SEH FILE NO. RWING 116564
ISSUE DATE OCT. 3, 2012
DESIGNED BY MRU
DRAWN BY MRU
Short Elliott Hendrickson, Inc. © (SEH)
© 2004 Short Elliott Hendrickson, Inc.



RED WING REGIONAL AIRPORT

EXIST. RUNWAY 9 SAFETY ZONES

	RUNWAY	ZONE A INNER WIDTH	ZONE A LENGTH	ZONE A OUTER WIDTH	ZONE B INNER WIDTH	ZONE B LENGTH	ZONE B OUTER WIDTH
EXISTING	27	1,000'	3,340'	2,002'	2,002'	1,670'	2,503'
SAFETY ZONE C		10,000' RADIUS FROM END OF PRIMARY SURFACE					

LEGEND:

- 5,010' RUNWAY ZONE A
- - - 5,010' RUNWAY ZONE B
- EXISTING AIRPORT PROPERTY
- TOWNSHIP BOUNDARY
- EXISTING AIRPORT EASEMENT

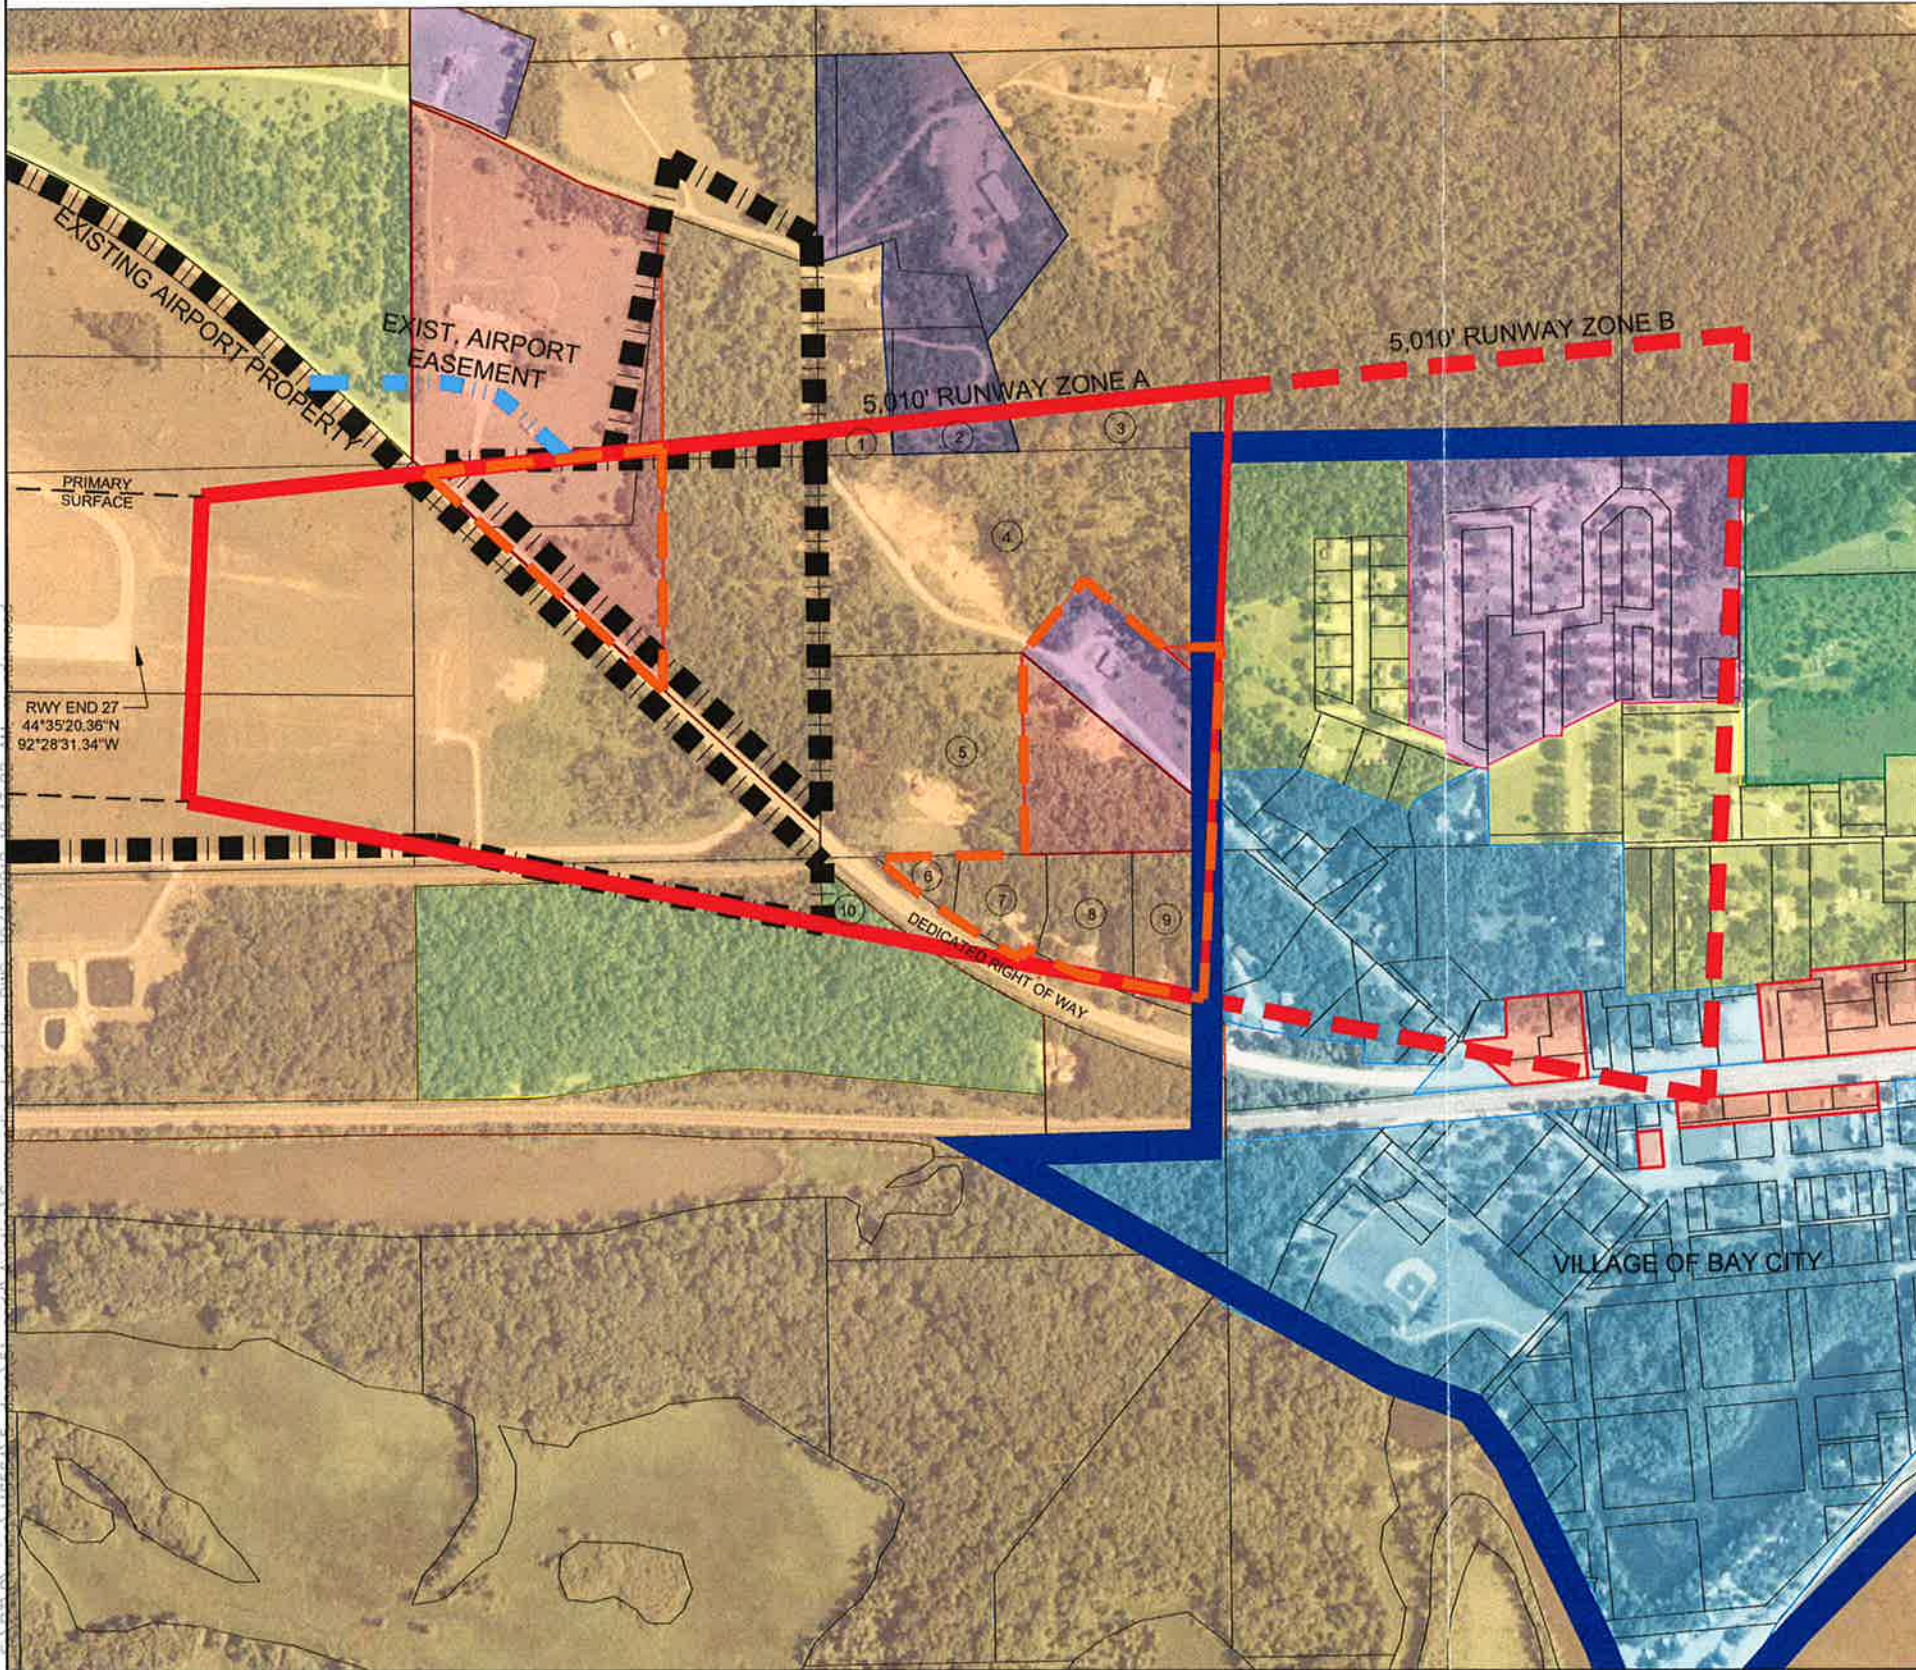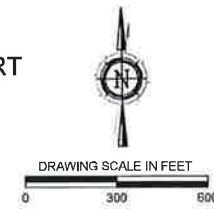

EXISTING PIERCE COUNTY ZONING:

- GENERAL RURAL
- RURAL RESIDENTIAL 20
- COMMERCIAL
- INDUSTRIAL
- LAND USE DENSITY

EXISTING VILLAGE OF BAY CITY ZONING:

- R-3
- AGRICULTURAL
- R-1
- R-2
- B-2
- ESTABLISHED RESIDENTIAL NEIGHBORHOODS

PARCEL IDENTIFICATION CHANGES				
MAP NUMBER	PARCEL ID	TOTAL ACRES	FUTURE ZONING OVERLAY	NOTES
1	54009 CLASS, DEANNA LEE	2.30	0.52 ACRES IN FUTURE ZONE A	
2	54027 CLASS, DEANNA LEE	3.36	1.07 ACRES IN FUTURE ZONE A	
3	54000 KEARNS, STEVEN L	20.57	2.54 ACRES IN FUTURE ZONE A	
4	54045 DIERING, RICKY & SARA J	24.12	24.12 ACRES IN FUTURE ZONE A	ESTABLISHED RESIDENTIAL NEIGHBORHOOD
5	54054 FUNK, CONRAD J & MARY L	15.73	15.73 ACRES IN FUTURE ZONE A	ESTABLISHED RESIDENTIAL NEIGHBORHOOD
6	54808 WEDDE, PETER M & EVELYN J	0.68	0.68 ACRES IN FUTURE ZONE A	ESTABLISHED RESIDENTIAL NEIGHBORHOOD
7	54750 OPGREN, RICHARD J & TRICIA M	1.90	1.90 ACRES IN FUTURE ZONE A	ESTABLISHED RESIDENTIAL NEIGHBORHOOD
8	54781 MCMORROW, BETSY	2.69	2.61 ACRES IN FUTURE ZONE A	ESTABLISHED RESIDENTIAL NEIGHBORHOOD
9	54799 BOWMAN, ERNEST	3.68	2.57 ACRES IN FUTURE ZONE A	ESTABLISHED RESIDENTIAL NEIGHBORHOOD
10	54749 JOHNSON, WILLIAM HEIRS OF	26.59	0.67 ACRES IN FUTURE ZONE A	

SEH FILE NO. RWING 116564
ISSUE DATE OCT. 3, 2012
DESIGNED BY MRU
DRAWN BY MRU
Short Elliott Hendrickson, Inc. (SEH)
© 2004 Short Elliott Hendrickson, Inc.

RED WING REGIONAL AIRPORT

EXIST. RUNWAY 27
SAFETY ZONES