


PLOT NAME: SIDE BY SIDE SQUARE TUBE SIGN MOUNTING DETAIL VERSION
 PLOTTED/REVISED: 20-APR-2021
 PATH & FILENAME: OTST\Signing\Typicals\Standard Plans\DETAIL Versions of Std Plans\SIDE BY SIDE SQUARE TUBE SIGN MOUNTING DETAIL VERSION .dgn

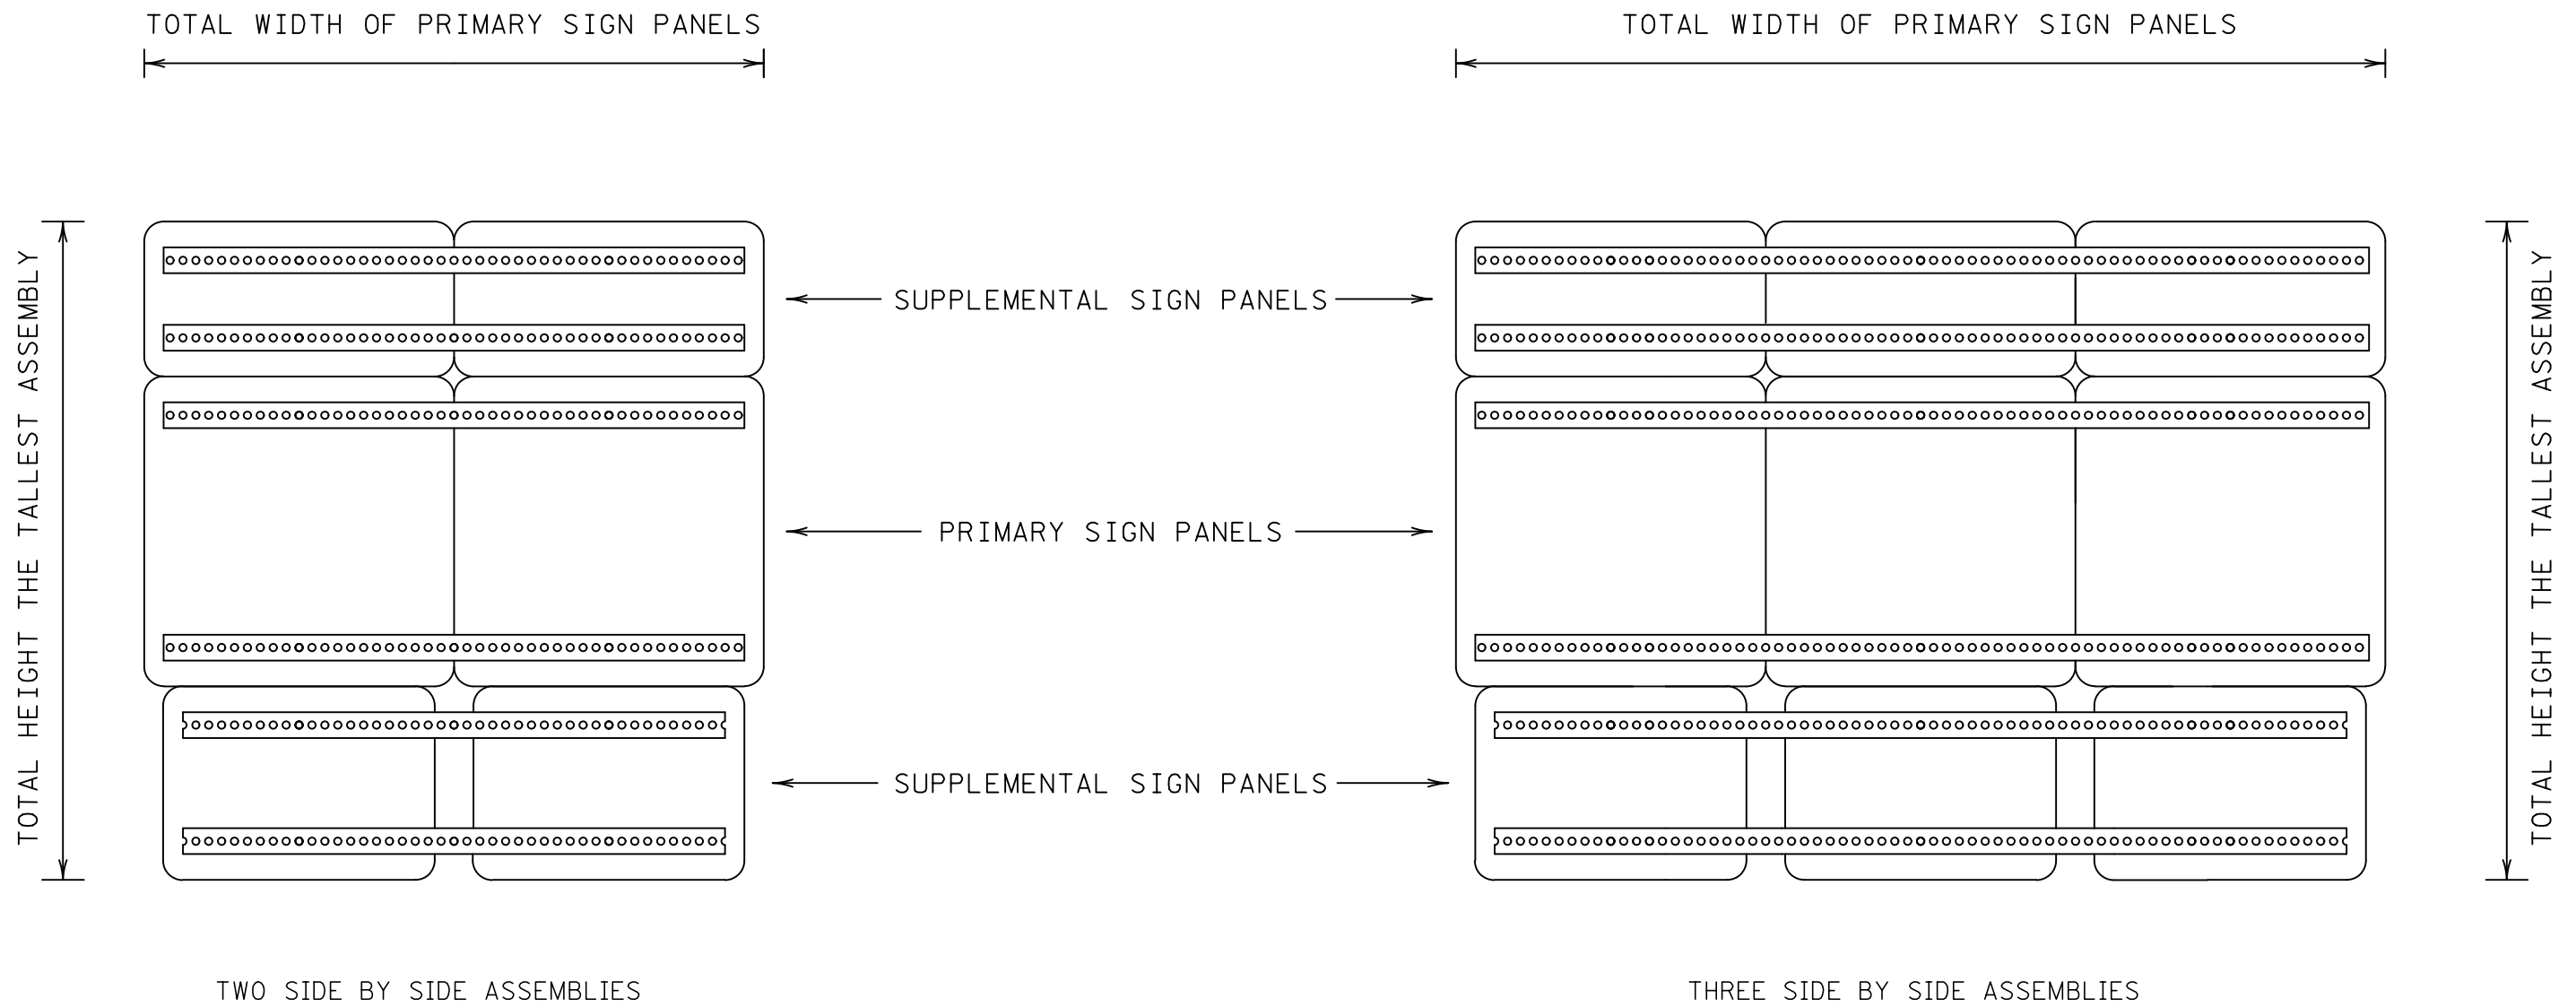

NOTES:

1. CENTER SUPPLEMENTAL SIGN PANELS BELOW OR ABOVE PRIMARY SIGN PANEL.
2. STRINGER SPACING TO MATCH VERTICAL PUNCHING SPACING FOR SIGN PANELS.
3. FOR SINGLE POST INSTALLATIONS THE STRINGERS MUST EXTEND 1 INCH BEYOND THE BOLT HOLES.
4. FOR MULTI-POST INSTALLATIONS, THE STRINGERS MUST EXTEND EITHER 1 INCH BEYOND THE BOLT HOLES OR 3 INCHES BEYOND THE OUTER POST CENTERLINE WHICHEVER IS GREATER.
5. THE NUMBER OF POSTS AND POST SPACING IS DETERMINED BY THE TOTAL WIDTH AND HEIGHT OF THE ASSEMBLIES.

REV 4/20/21

**SQUARE TUBE
 SIDE BY SIDE SIGN MOUNTING DETAILS**

1 OF 1